


FINL	SURVEY	DATE
SURVEY	PLOTTED	
NOTE BOOK	TEMPLATE	
NO.	AREAS CHECKED	

ORIGINAL	SURVEY	DATE
SURVEY	PLOTTED	
NOTE BOOK	TEMPLATE	
NO.	AREAS CHECKED	

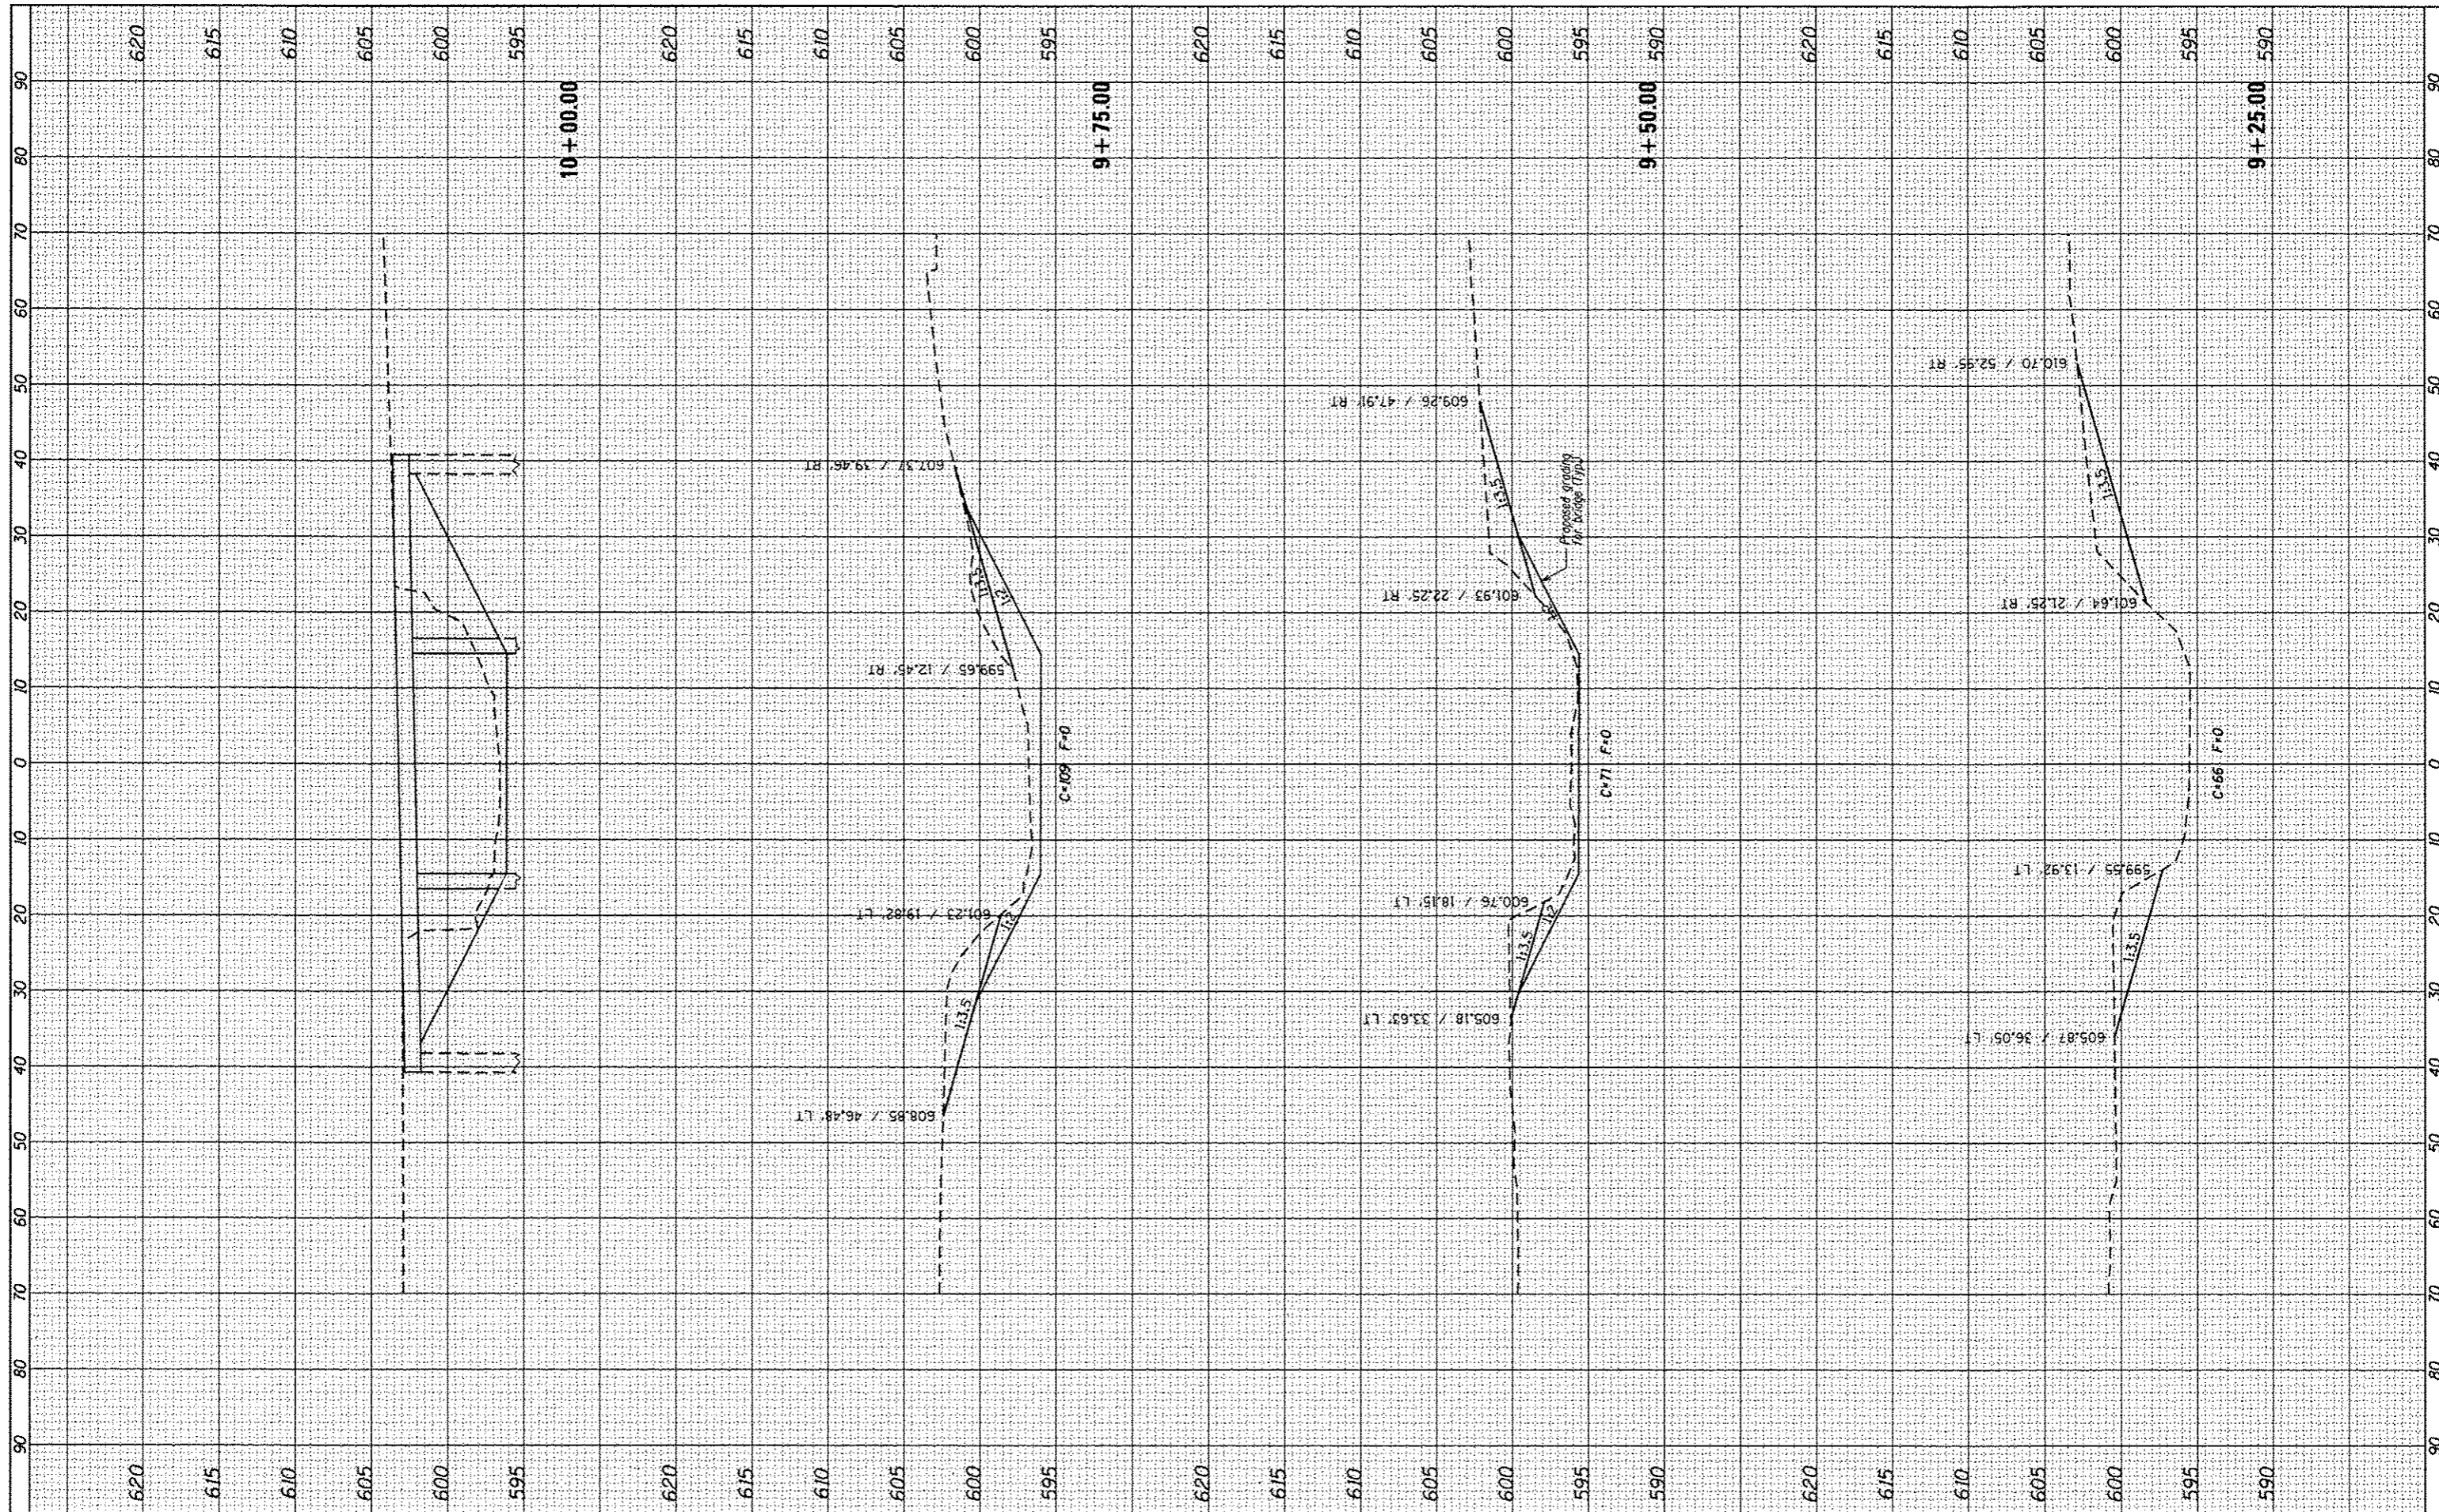

FILE NAME =
 USER NAME = cushmanbw
 DESIGNED -
 DRAWN -
 PLOT SCALE = 20.0000' / in.
 PLOT DATE = Fri Oct 19 11:44:00 2012

REVISIONS
 REVISION -
 REVISION -
 REVISION -
 REVISION -
 DATE -

STATE OF ILLINOIS
 DEPARTMENT OF TRANSPORTATION

MINERAL CREEK X-SECTIONS
 SCALE: SHEET OF SHEETS STA. 9+25.00 TO STA. 10+00.00

F.A.S. RTE. 226	SECTION 3T & 3BR-1	COUNTY HENRY	TOTAL SHEETS 210	SHEET NO. 207
CONTRACT NO. 64F25			ILLINOIS FED. AID PROJECT	