


FINAL SURVEY	CHECKED	BY	DATE
NOTE BOOK	TEMPERATURE		
NO.	AREAS CHECKED		

ORIGINAL SURVEY	CHECKED	BY	DATE
NOTE BOOK	TEMPERATURE		
NO.	AREAS CHECKED		

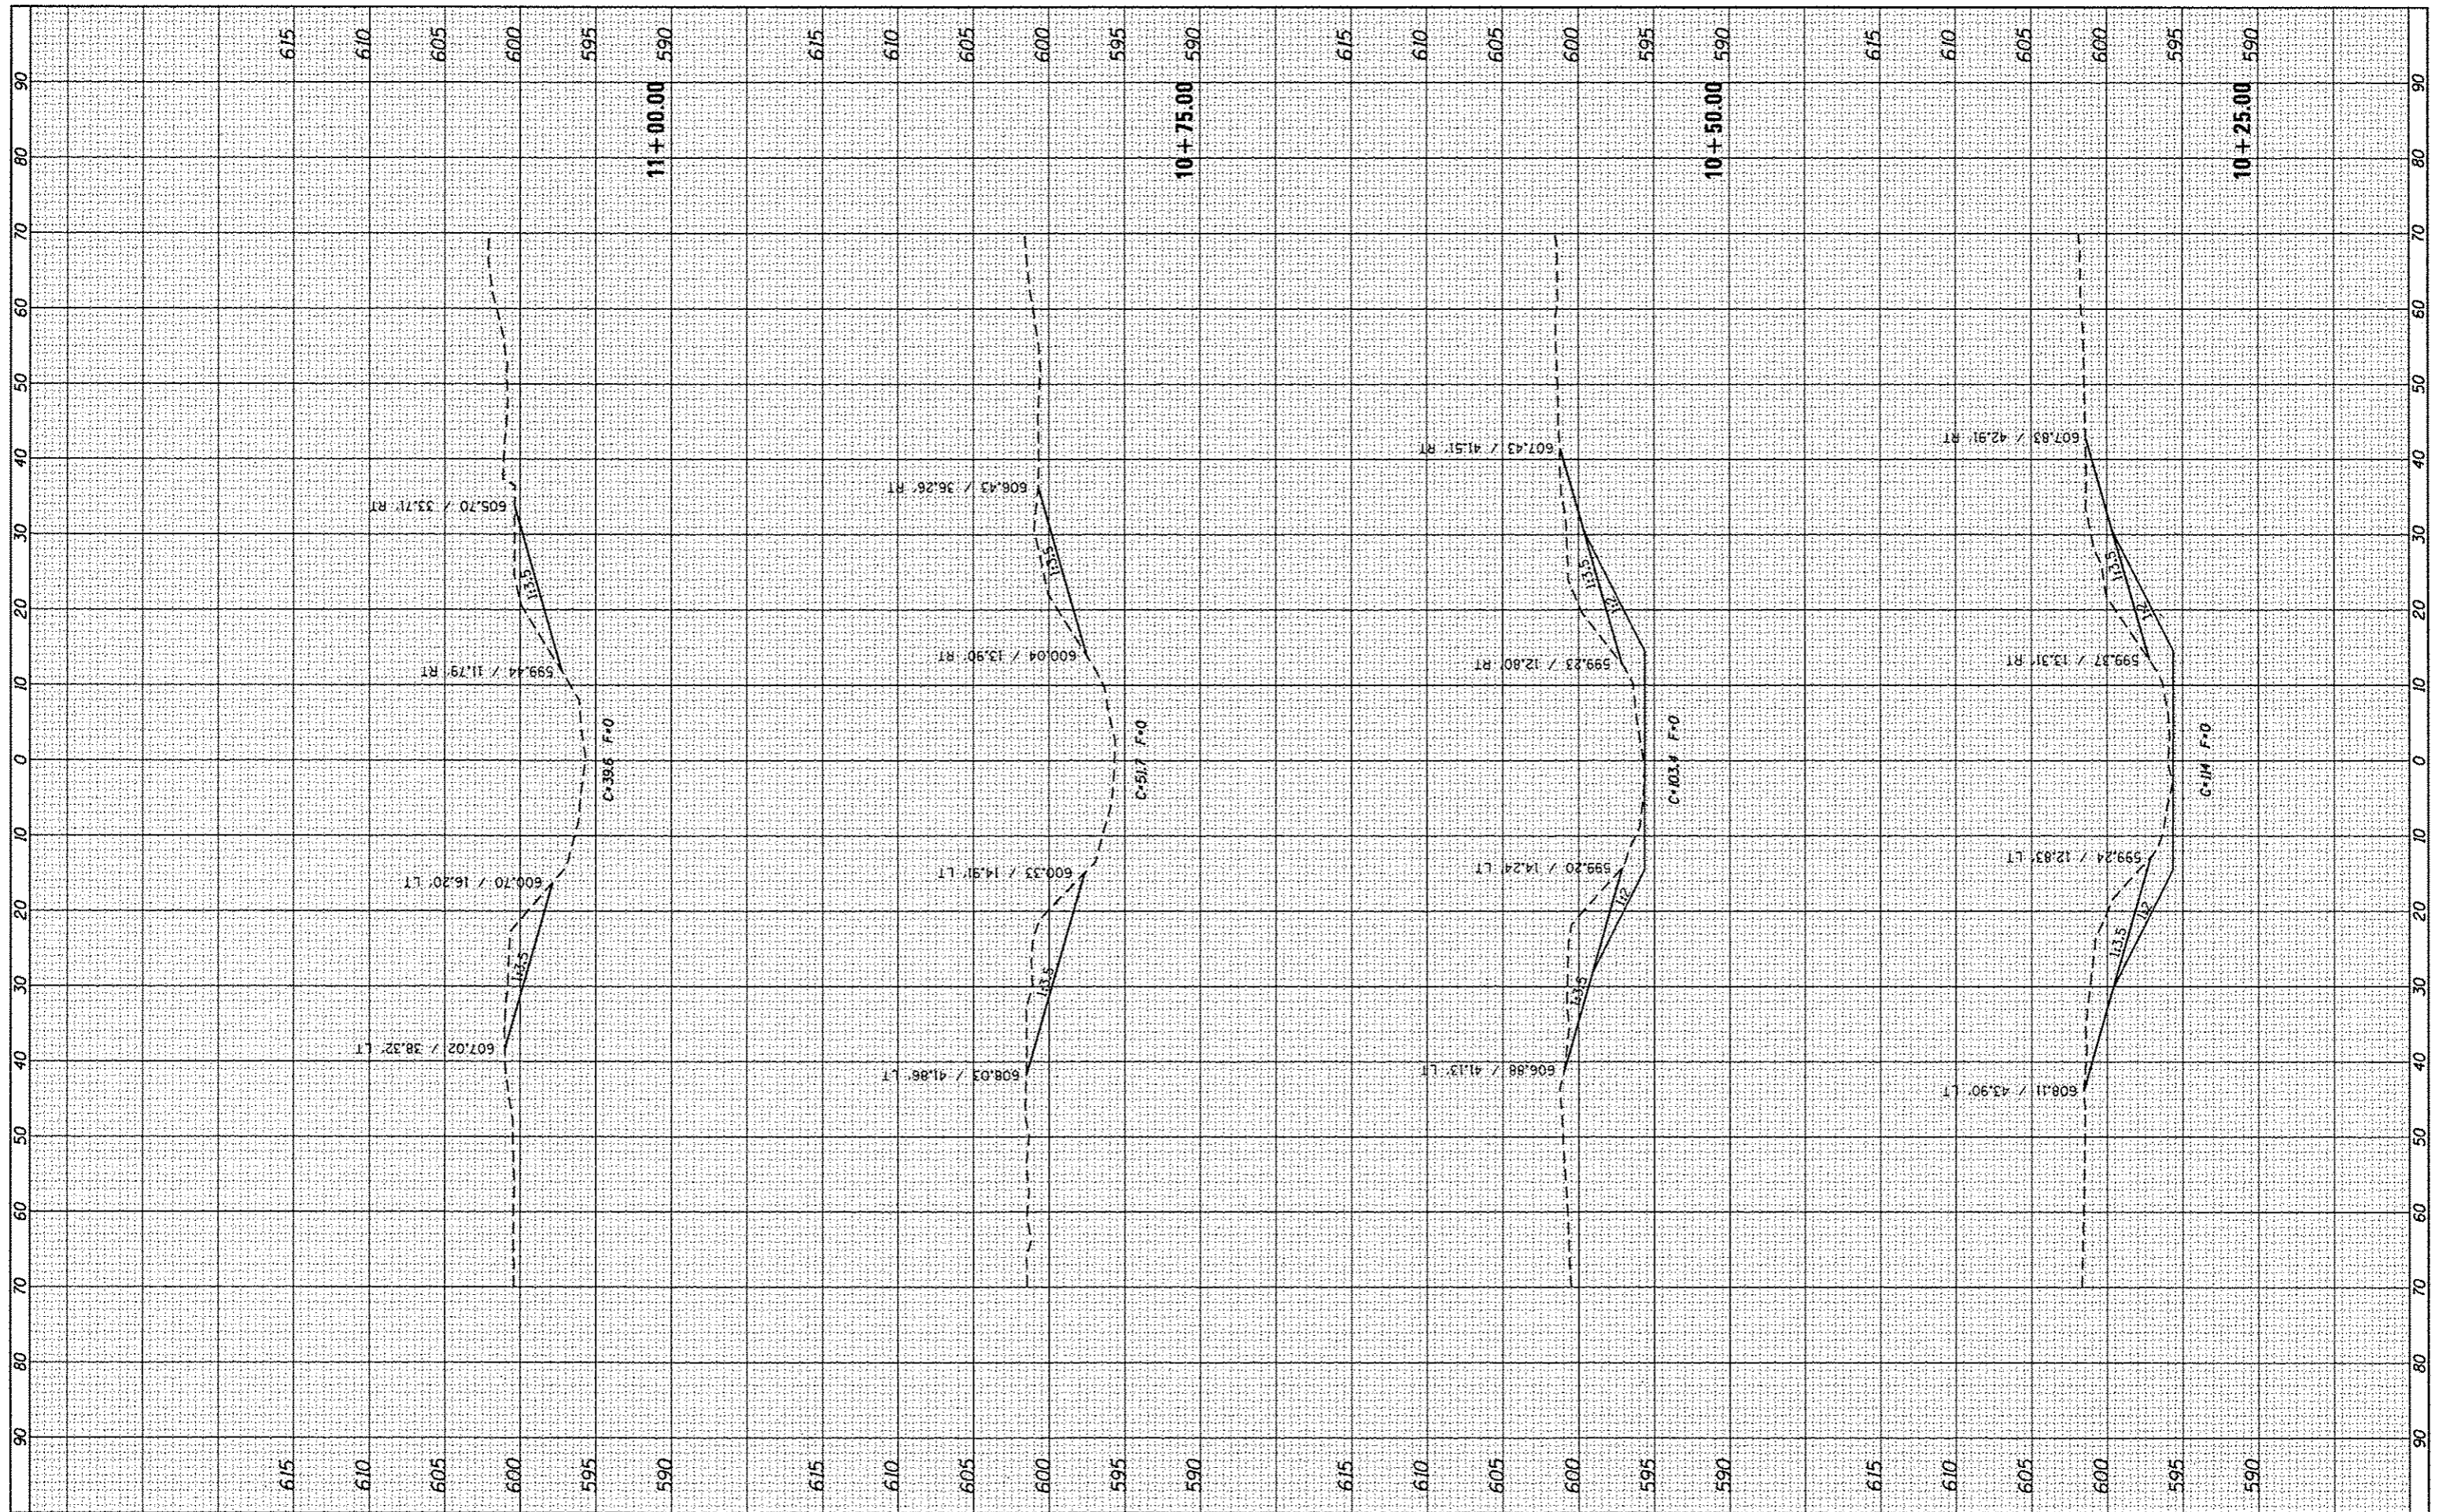

FILE NAME =	USER NAME = cushmanbw	DESIGNED -	REVISED -	STATE OF ILLINOIS DEPARTMENT OF TRANSPORTATION	MINERAL CREEK X-SECTIONS		F.A.S. RTE.	SECTION	COUNTY	TOTAL SHEETS	SHEET NO.
c:\pwwork\psdata\cushmanbw\08169156\0288889-8\trshhtrshh.dgn	DRAWN -	REVISED -	226				3T & 3BR-1	HENRY	210	208	
PLOT SCALE = 20,0000 / in.	CHECKED -	REVISED -	CONTRACT NO. 64F25								
PLOT DATE = Fri Dec 19 11:44:08 2012	DATE -	REVISED -	[ILLINOIS] FED. AID PROJECT								
Default				SCALE:	SHEET	OF	SHEETS	STA. 10+25.00	TO STA. 11+00.00		