


FINAL	SURVEYED	DATE
SHEET	PLOTTED	
NOTE BOOK	TEMPLATE	
NO.	AREAS CHECKED	

ORIGINAL	SURVEYED	DATE
SHEET	PLOTTED	
NOTE BOOK	TEMPLATE	
NO.	AREAS CHECKED	

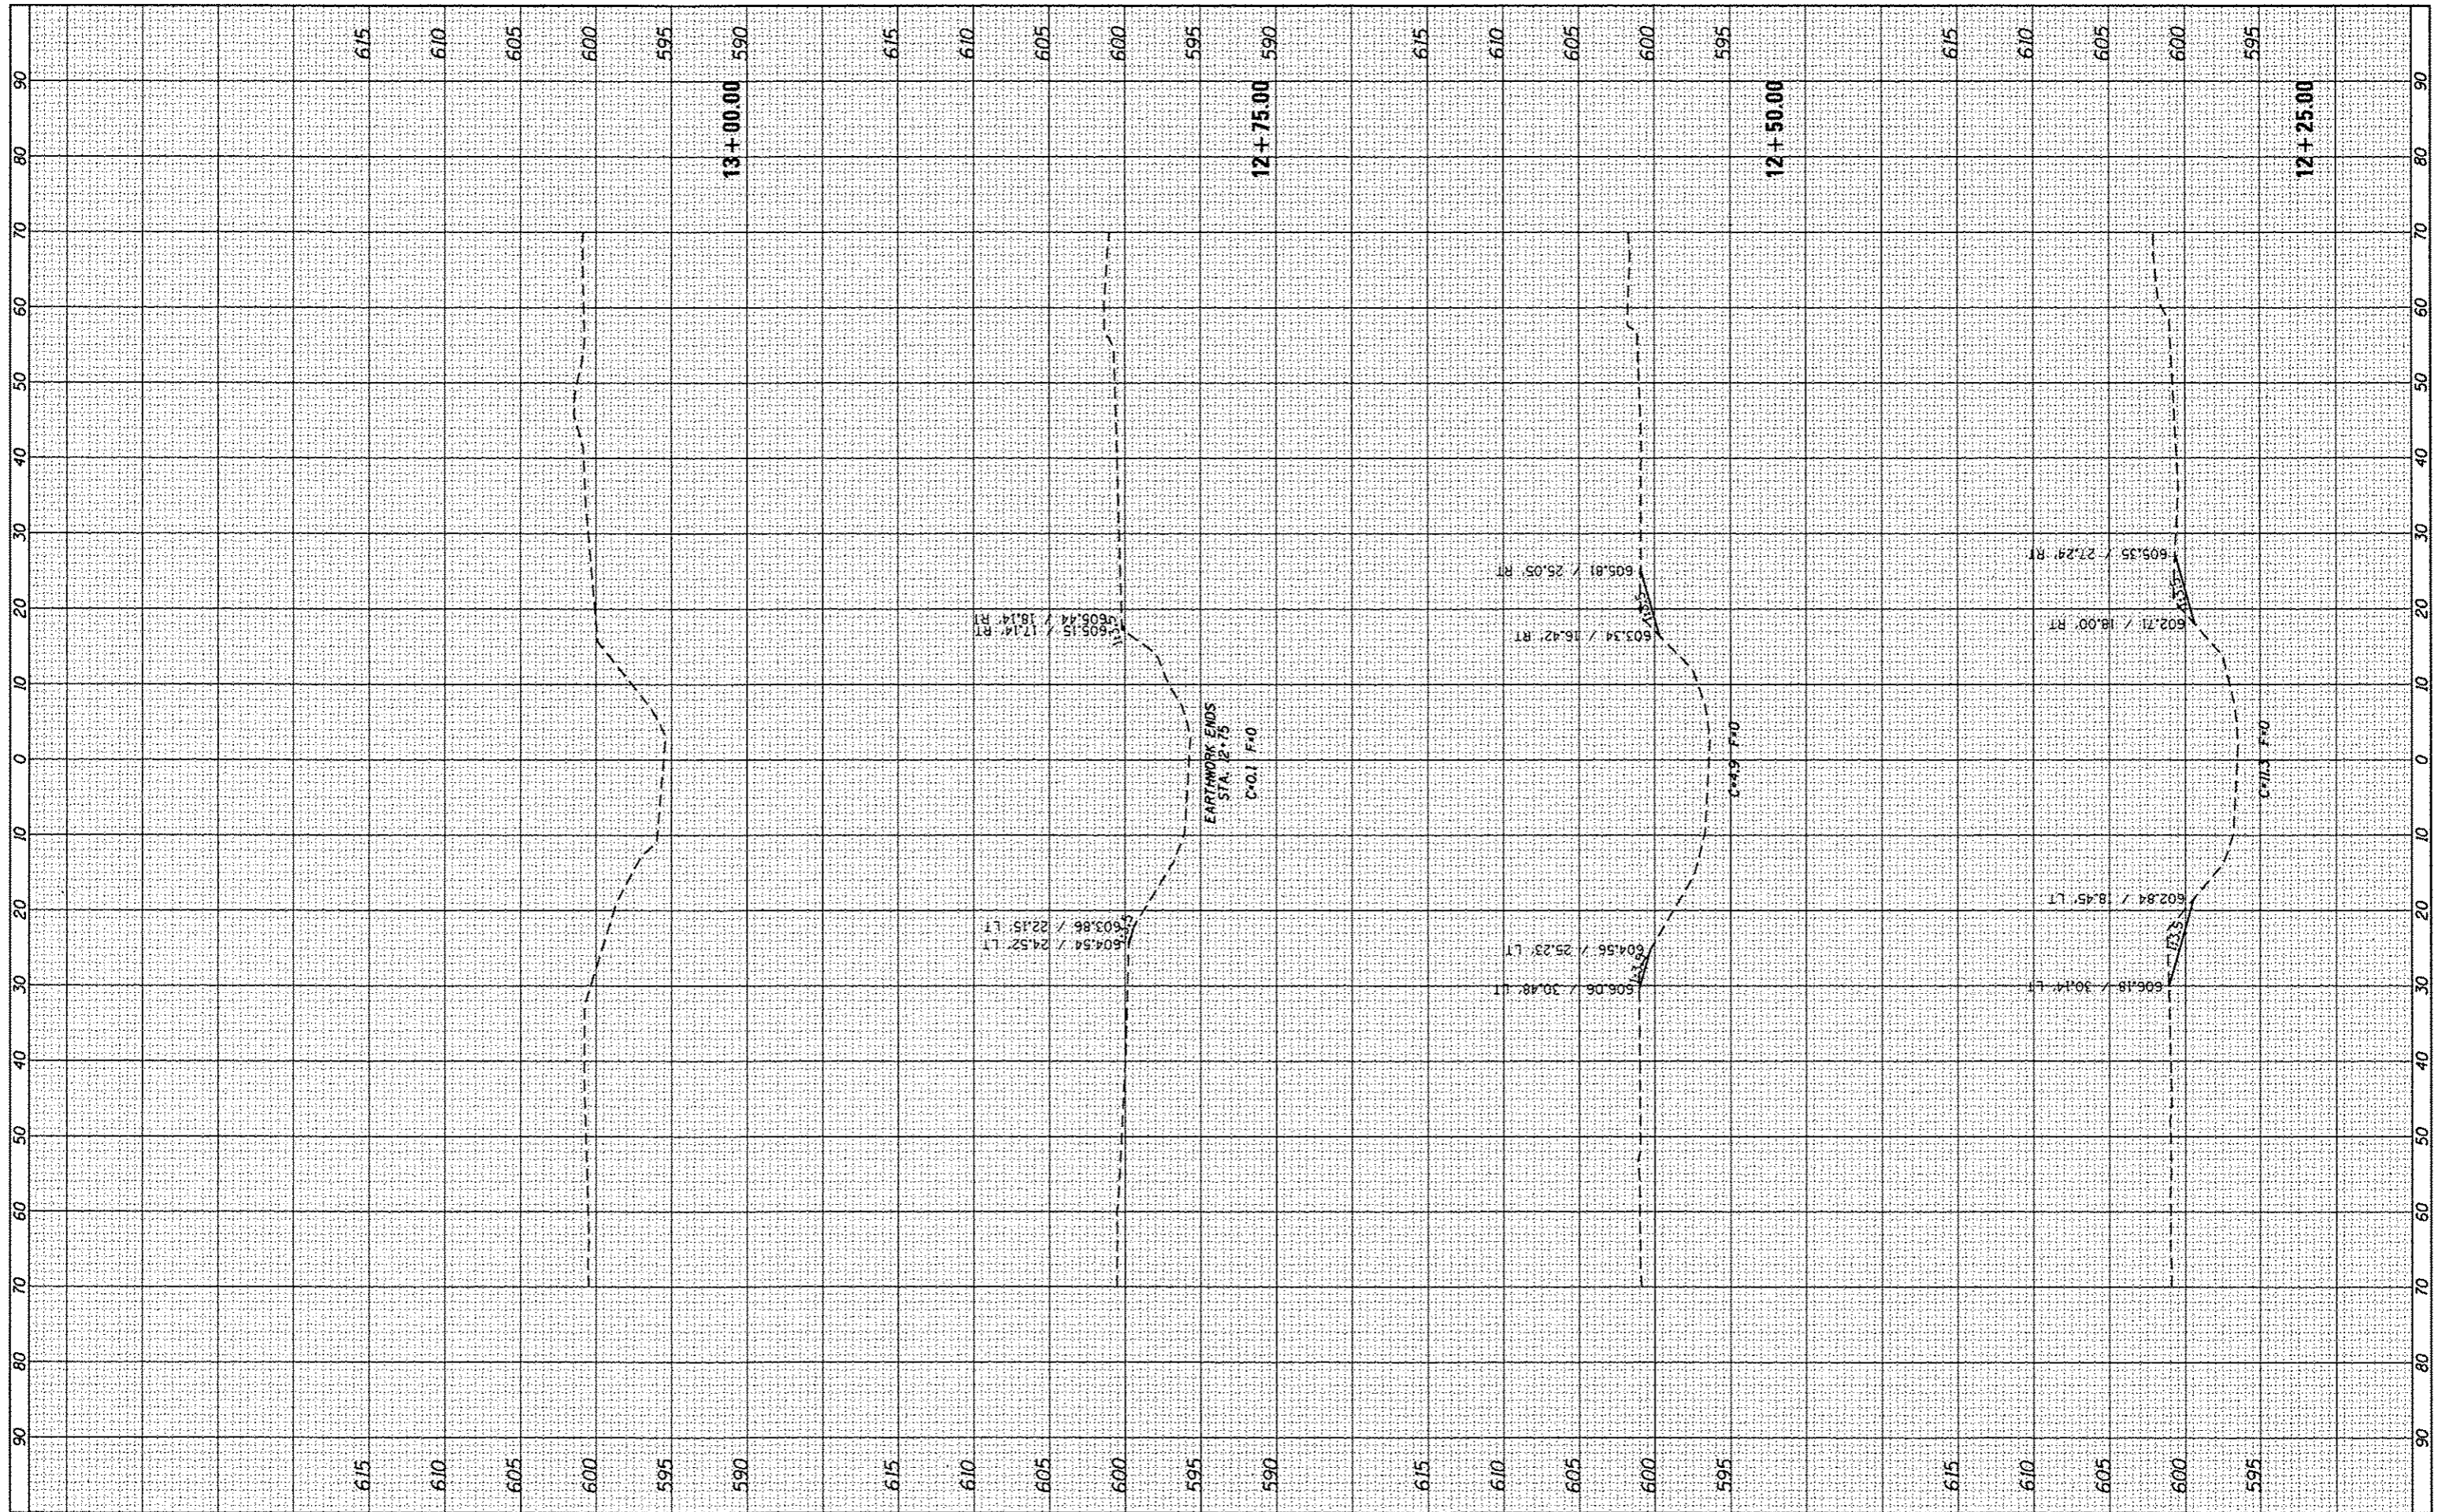

FILE NAME =	USER NAME = quahmanbw	DESIGNED -	REVISED -	<b>STATE OF ILLINOIS</b> <b>DEPARTMENT OF TRANSPORTATION</b>	<b>MINERAL CREEK X-SECTIONS</b>	F.A.S. RTE.	SECTION	COUNTY	TOTAL SHEETS	SHEET NO.
c:\pwork\p1dot\quahmanbw\12169166\0288889-11-xsectorack.dgn	DRAWN -	REVISED -	226			3T & 3BR-1	HENRY	210	210	
PLOT SCALE = 20.0000 / in.	CHECKED -	REVISED -	CONTRACT NO. 64F25							
PLOT DATE = Fri Oct 19 11:44:18 2012	DATE -	REVISED -	ILLINOIS FED. AID PROJECT							
Default				SCALE:	SHEET OF SHEETS	STA. 12+25.00 TO STA. 13+00.00				