


PROPOSED TYPICAL SECTION NO. 1

STA 235+04 TO STA 245+00 NBL
 STA 235+04 TO STA 244+50 SBL
 STA 270+50 TO STA 280+72 NBL&SBL

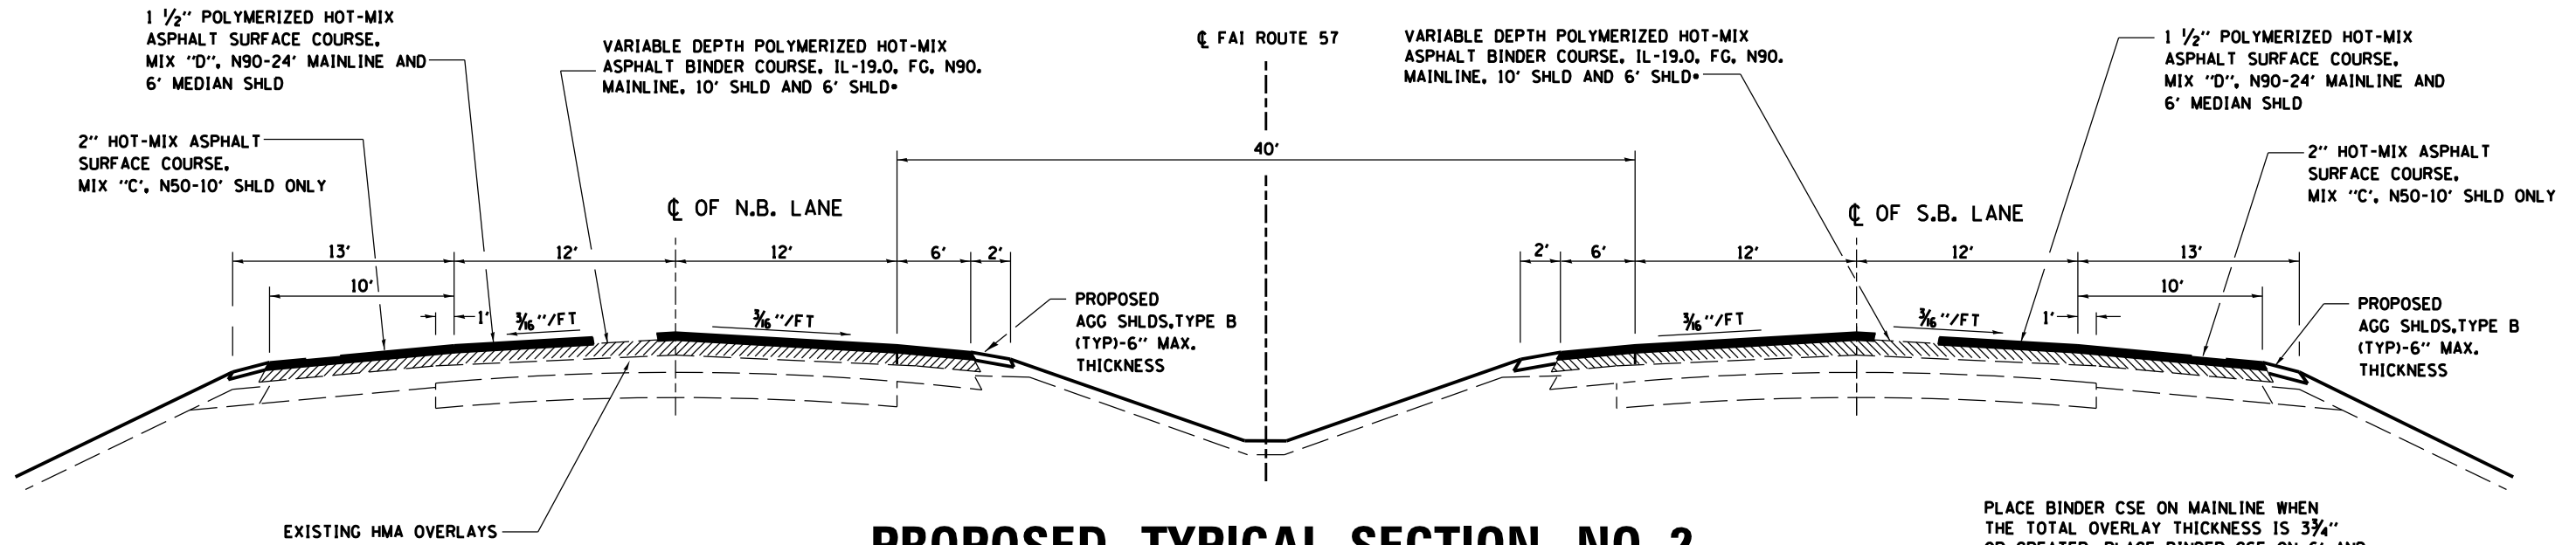

PROPOSED TYPICAL SECTION NO. 2

STA 244+50 TO STA 256+29 (SOUTHBOUND)
 STA 245+00 TO STA 256+69 (NORTHBOUND)
 STA 265+09 TO STA 270+50 (SOUTHBOUND)
 STA 265+50 TO STA 270+50 (NORTHBOUND)
 (NORTH & SOUTH OF BRIDGES)

PLACE BINDER CSE ON MAINLINE WHEN THE TOTAL OVERLAY THICKNESS IS 3 3/4" OR GREATER. PLACE BINDER CSE ON 6' AND 10' SHLD WHEN THE OVERLAY THICKNESS IS 4 1/4" OR GREATER

FILE NAME =	USER NAME = \$USER\$	DESIGNED -	REVISED -	STATE OF ILLINOIS DEPARTMENT OF TRANSPORTATION	TYPICAL SECTIONS		F.A.I. RTE.	SECTION	COUNTY	TOTAL SHEETS	SHEET NO.	
\$FILEL\$		DRAWN -	REVISED -		SCALE: _____	SHEET _____ OF _____ SHEETS	STA. _____ TO STA. _____	57	(140)BR, BR-1 & (11)	KANKAKEE	183	14
\$MODELNAME\$		CHECKED -	REVISED -					CONTRACT NO. 66750				
		DATE -	REVISED -		ILLINOIS FED. AID PROJECT							