
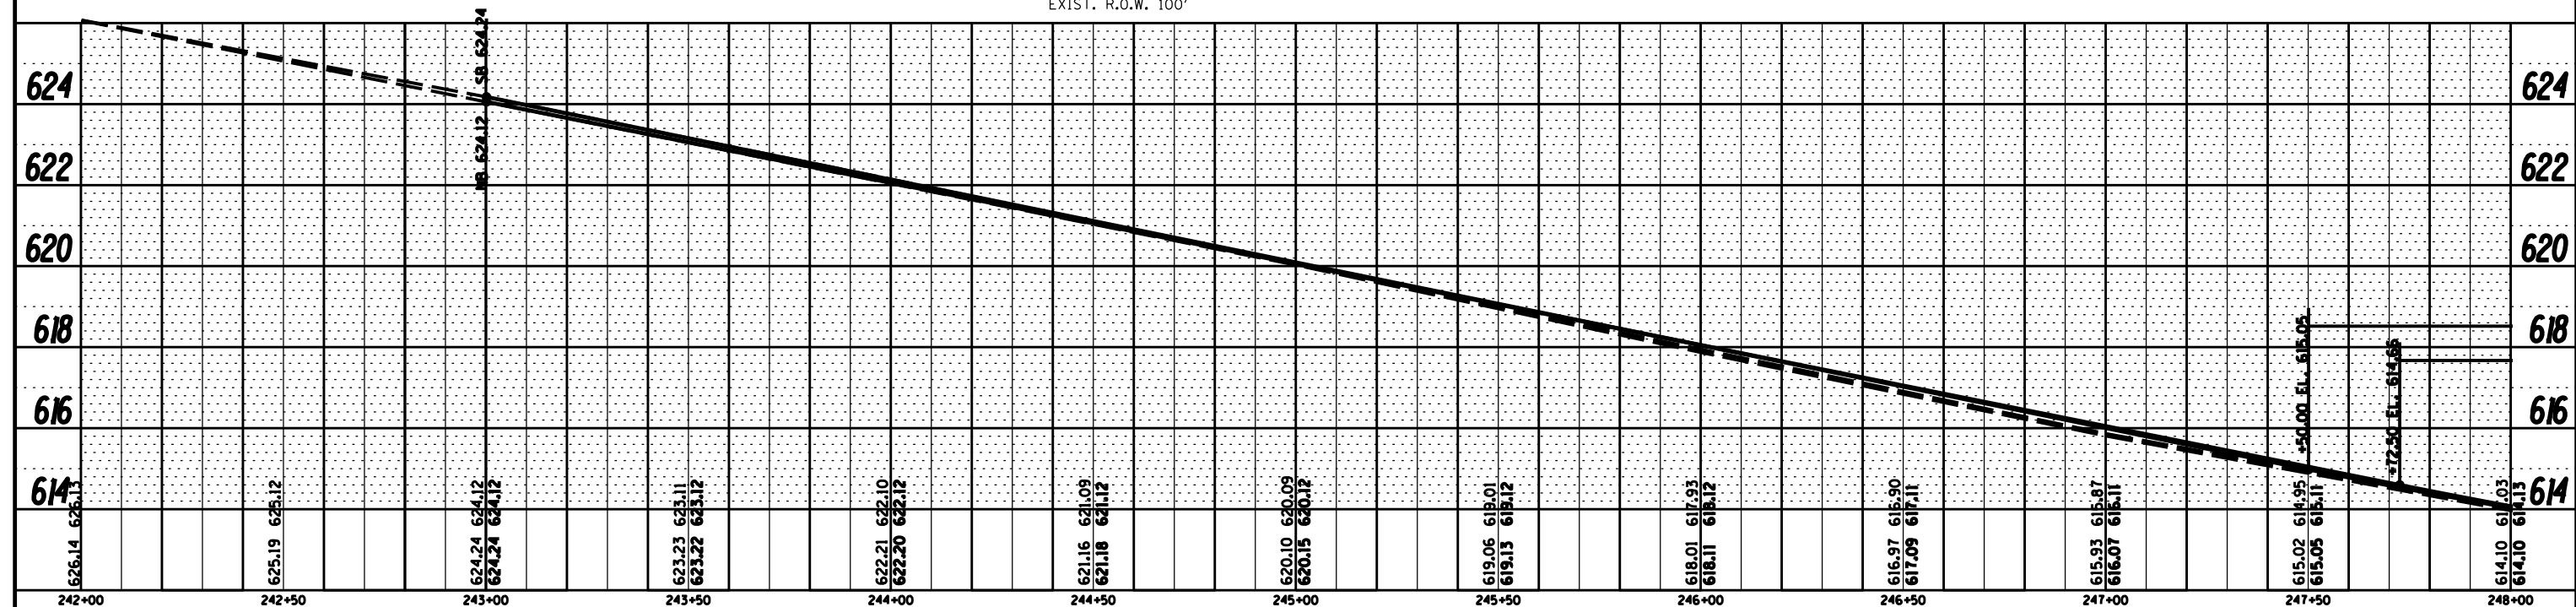
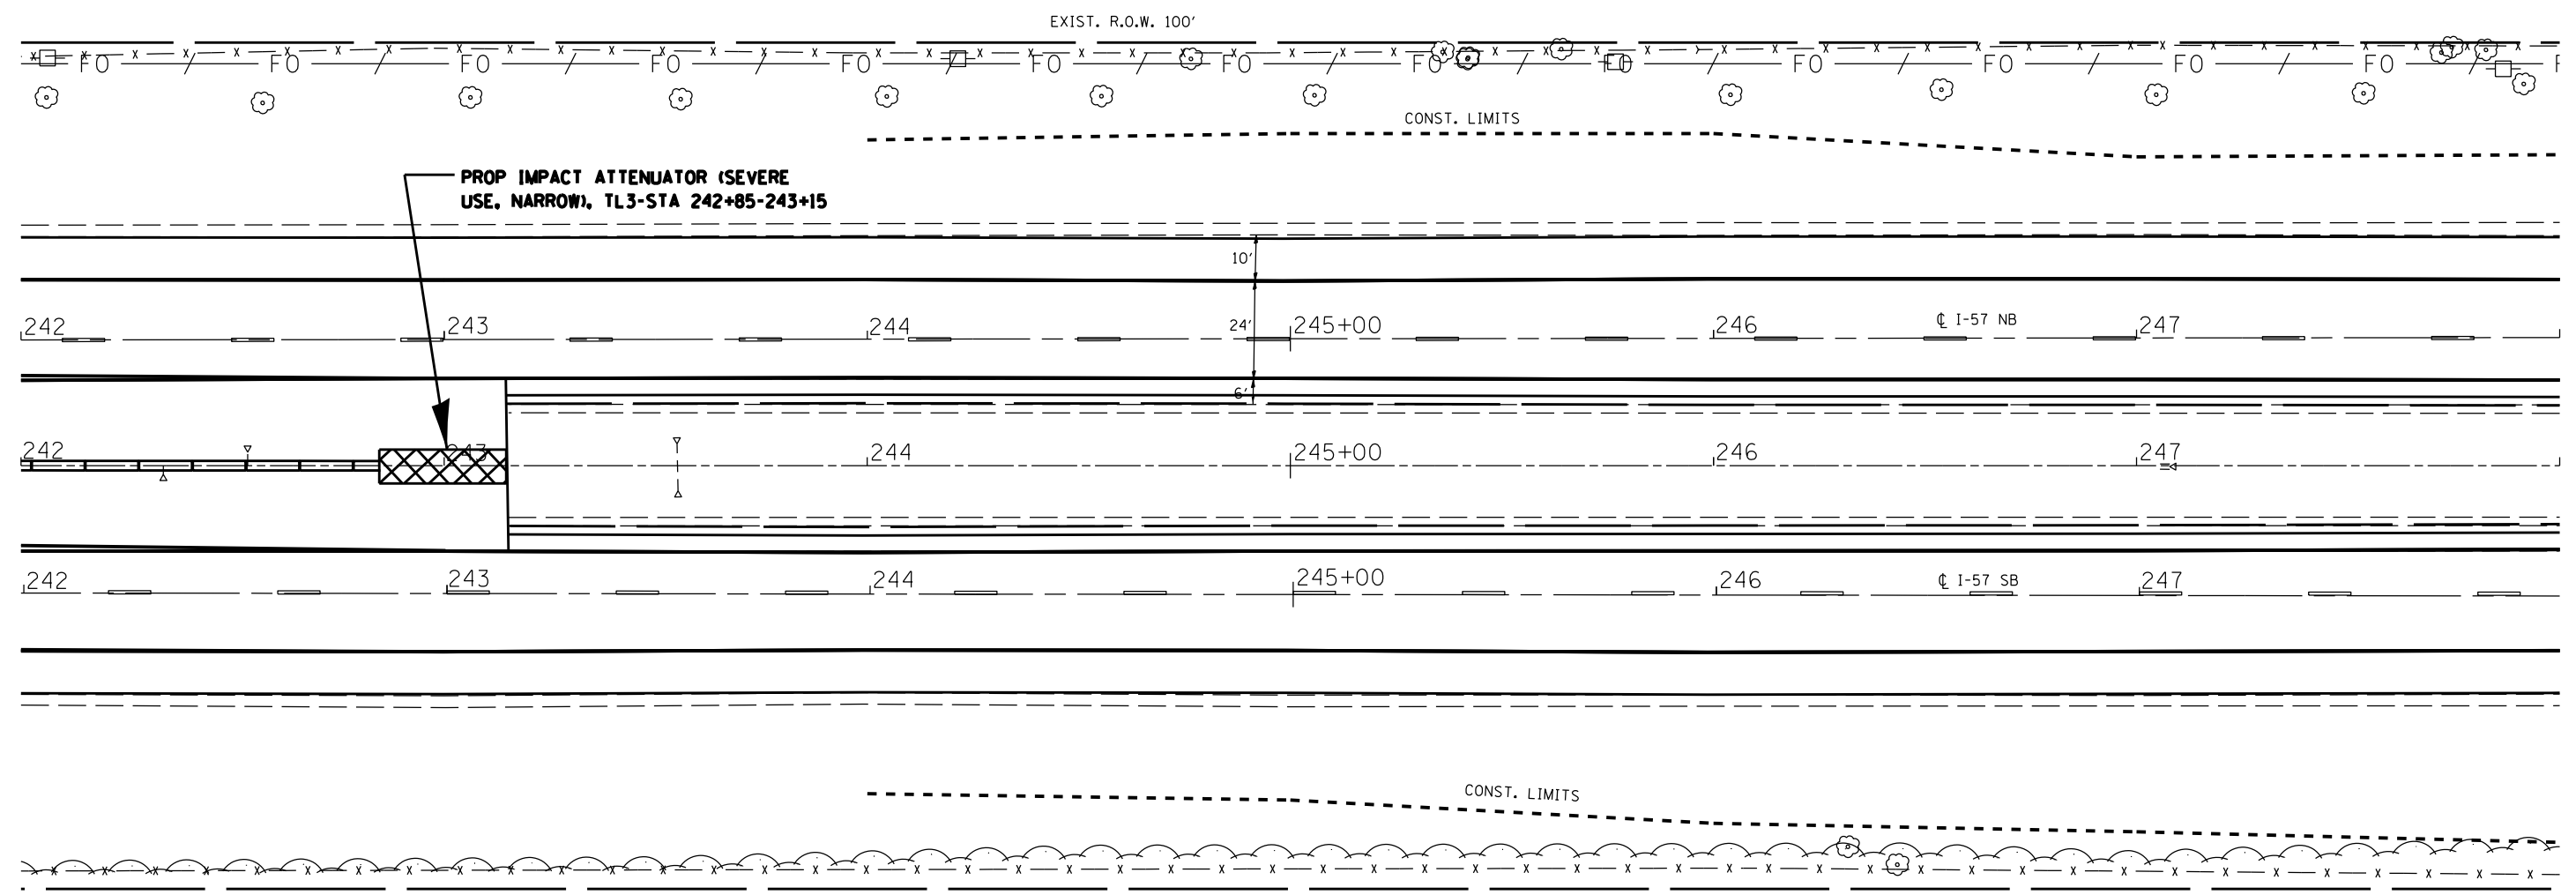


F.A. RTE.	SECTION	COUNTY	TOTAL SHEETS	SHEET NO.
57	(140)BR & BR-1	KANKAKEE	183	25
STA. TO STA.		FED. AID PROJECT		
FED. ROAD DIST. NO.		ILLINOIS		

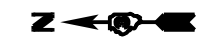

PLAN	SURVEYED	DATE
	PLOTTED	
	CHECKED	
	FILED	
	NO.	

PROFILE	SURVEYED	DATE
	PLOTTED	
	CHECKED	
	FILED	
	NO.	