





SEE STD 701401 FOR APPROACH
TRAFFIC CONTROL FOR SBL

G20-1103(O)-3660

END
WORK ZONE
SPEED LIMIT

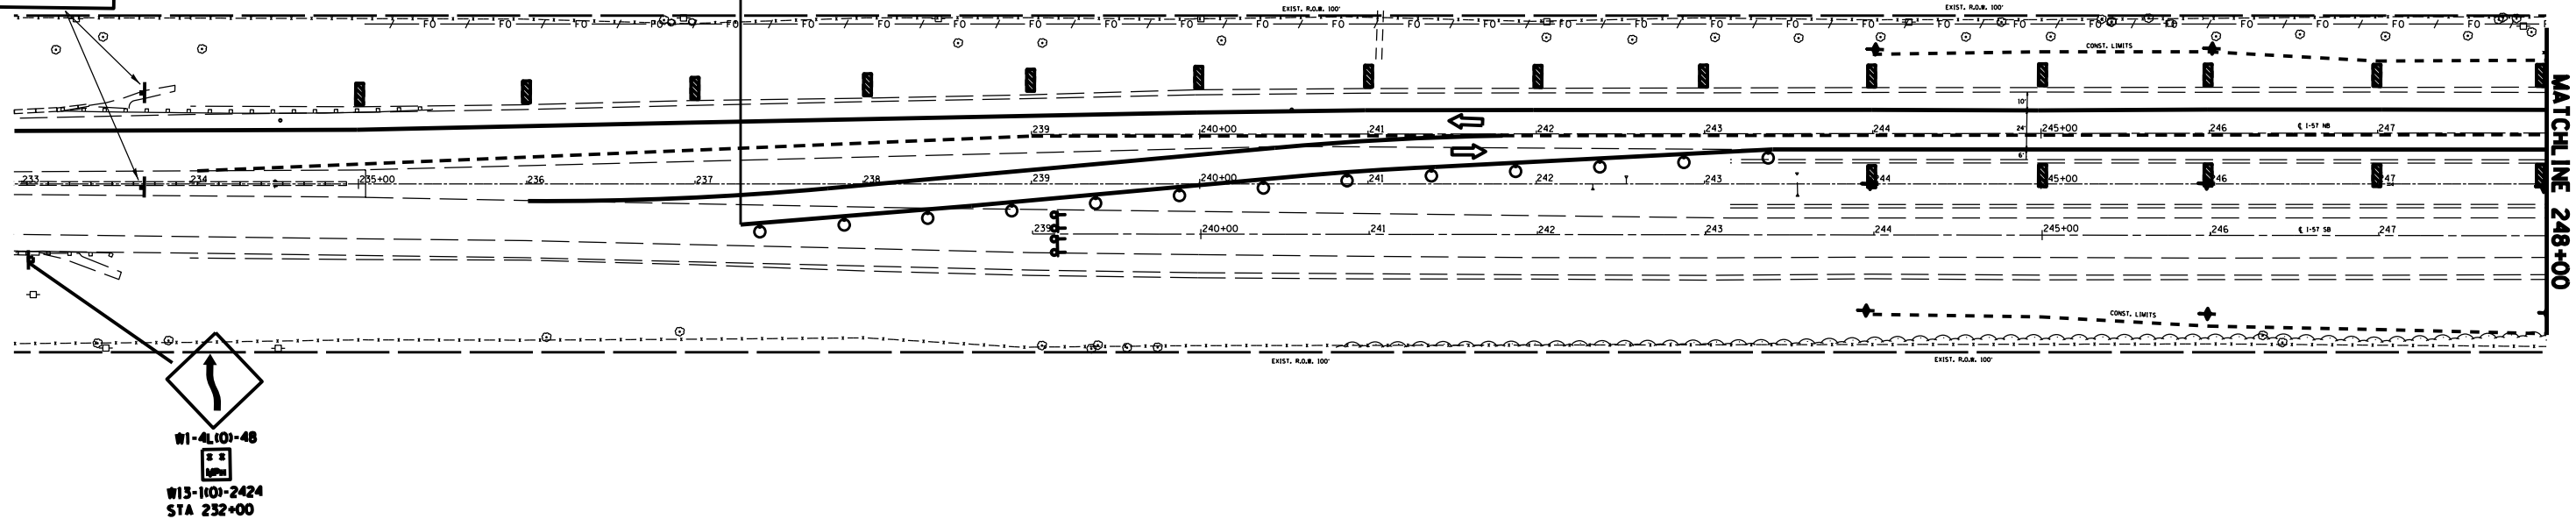

MATCHLINE 248+00

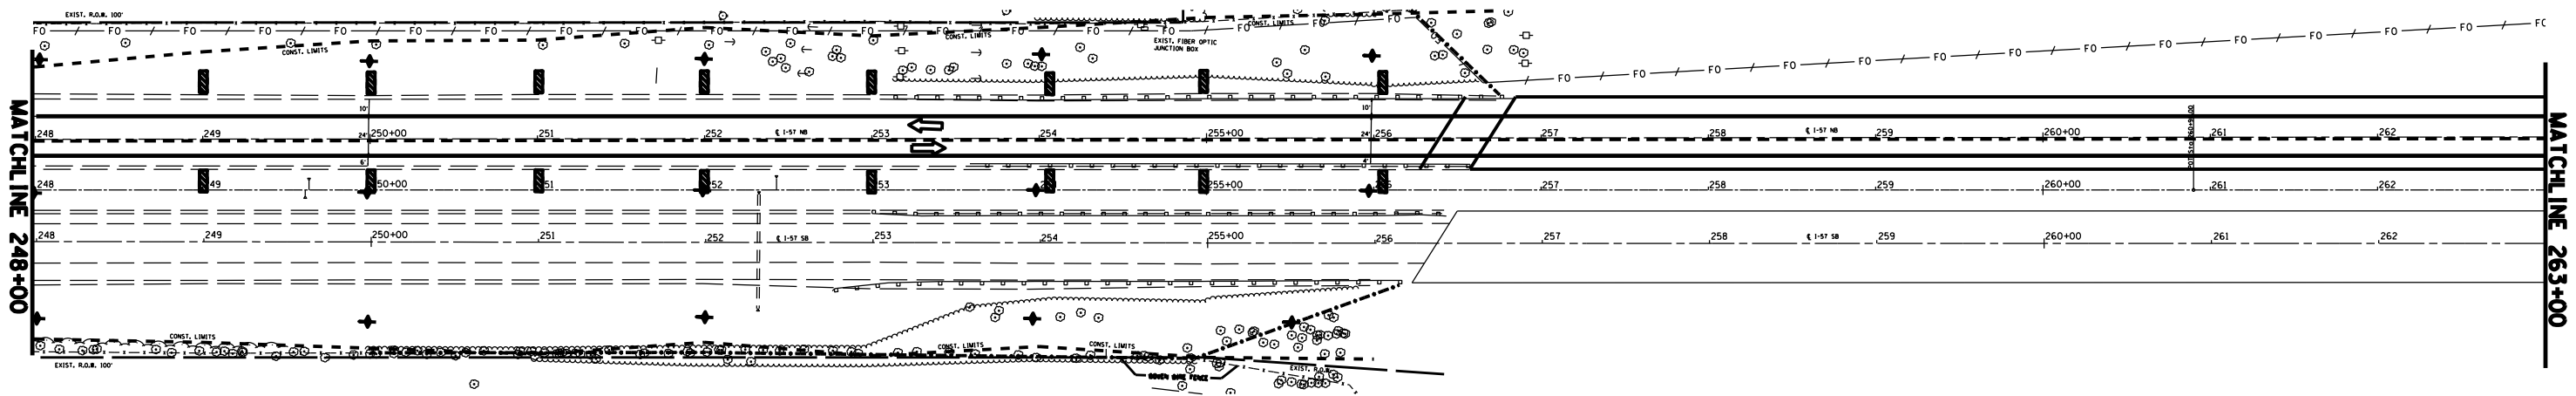

MATCHLINE 248+00

MATCHLINE 263+00

- SYMBOLS**
- Temporary Concrete Barrier
 - █ Verticle Panel
 - ↑ Arrow board
 - ⊥ Sign
 - ⬇ Direction indicator barricade with steady burn monodirectional light
 - ⊞ Type III Barricade with steady burn monodirectional light
 - Drum with steady burn monodirectional light
 - ⊞ Type II barricade, drum, or vertical barricade with steady burn monodirectional light
 - Ⓢ Pavement Marking tape, Type IV shall be placed throughout the taper and along-side the work area. The edge lines shall be white and the line near the barrier shall be yellow.

FILE NAME =	USER NAME = \$USER\$	DESIGNED -	REVISED -	STATE OF ILLINOIS DEPARTMENT OF TRANSPORTATION	STAGE I TRAFFIC CONTROL		F.A.I. RTE.	SECTION	COUNTY	TOTAL SHEETS	SHEET NO.
\$FILEL\$		DRAWN -	REVISED -		57	(140)BR, BR-1 & (11)	KANKAKEE	183	33		
\$MODELNAME\$		CHECKED -	REVISED -		SCALE: _____ SHEET _____ OF _____ SHEETS STA. _____ TO STA. _____		CONTRACT NO. 66750		ILLINOIS FED. AID PROJECT		
		DATE -	REVISED -								