




W1-4L101-48

W15-1101-2424

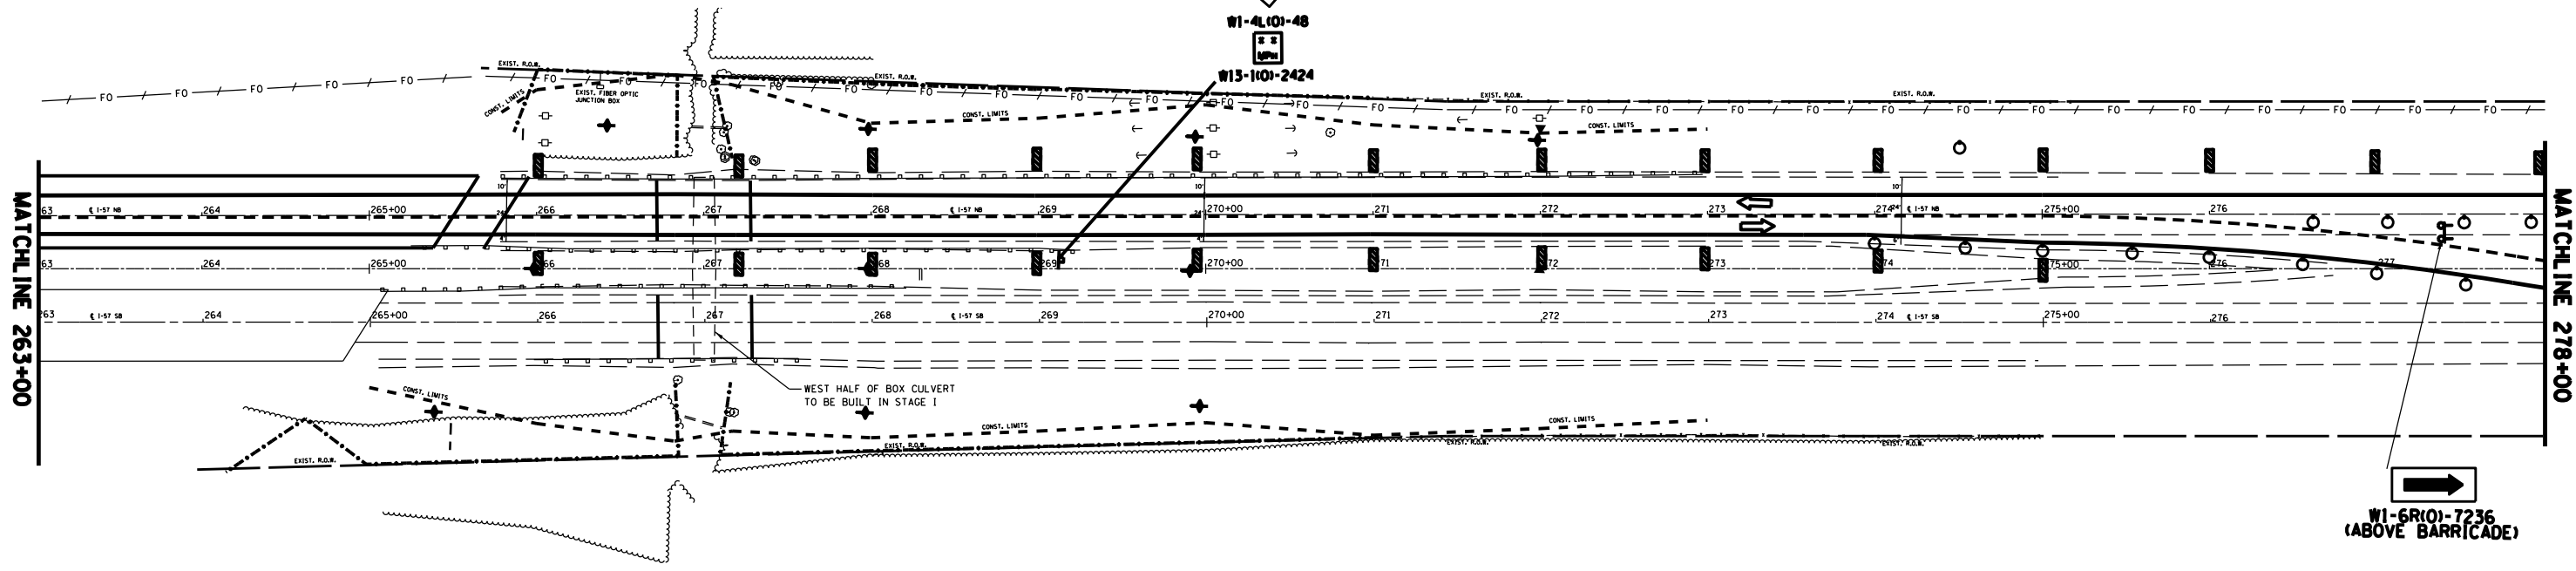


MATCHLINE 263+00

MATCHLINE 278+00



W1-6R101-7236
(ABOVE BARRICADE)

SEE STD 701401 FOR APPROACH
TRAFFIC CONTROL FOR NBL

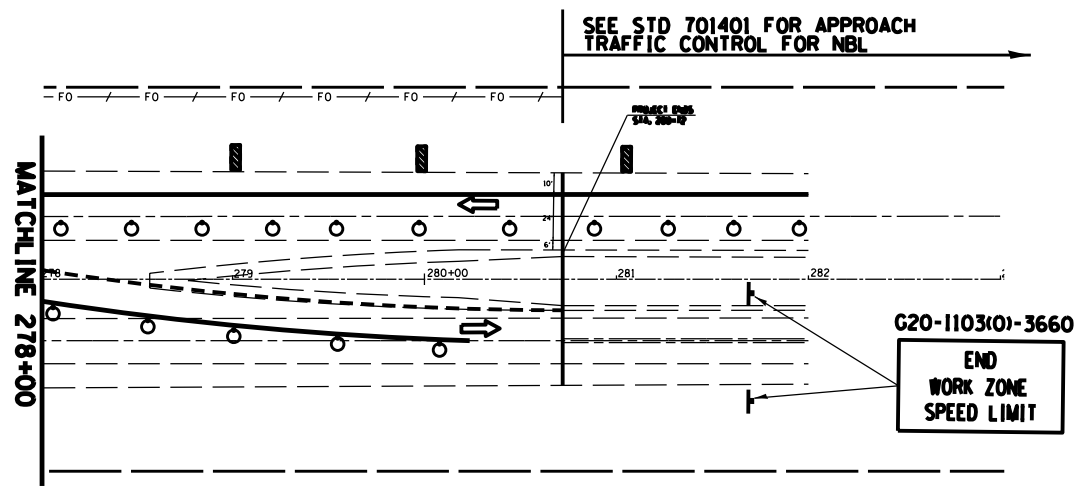

MATCHLINE 278+00

G20-1103(0)-3660
END
WORK ZONE
SPEED LIMIT

- SYMBOLS**
- Temporary Concrete Barrier
 - ▬ Vertical Panel
 - ↑ Arrow board
 - ⊥ Sign
 - ⬇ Direction indicator barricade with steady burn monodirectional light
 - ⊕ Type III Barricade with steady burn monodirectional light
 - ⊙ Drum with steady burn monodirectional light
 - ⊚ Type II barricade, drum, or vertical barricade with steady burn monodirectional light
 - ⓪ Pavement Marking tape, Type IV shall be placed throughout the taper and along-side the work area. The edge lines shall be white and the line near the barrier shall be yellow.

FILE NAME =	USER NAME = \$USER\$	DESIGNED - _____	REVISED - _____	STATE OF ILLINOIS DEPARTMENT OF TRANSPORTATION	STAGE I TRAFFIC CONTROL			F.A.I RTE.	SECTION	COUNTY	TOTAL SHEETS	SHEET NO.	
*FILEL\$		DRAWN - _____	REVISED - _____		SCALE: _____	SHEET _____	OF _____	SHEETS	STA. _____	TO STA. _____	KANKAKEE	183	34
*MODELNAME\$		CHECKED - _____	REVISED - _____		CONTRACT NO. 66750								
		DATE - _____	REVISED - _____	ILLINOIS FED. AID PROJECT									