


SEE STD 701401 FOR APPROACH TRAFFIC CONTROL FOR SBL

MATCHLINE 248+00

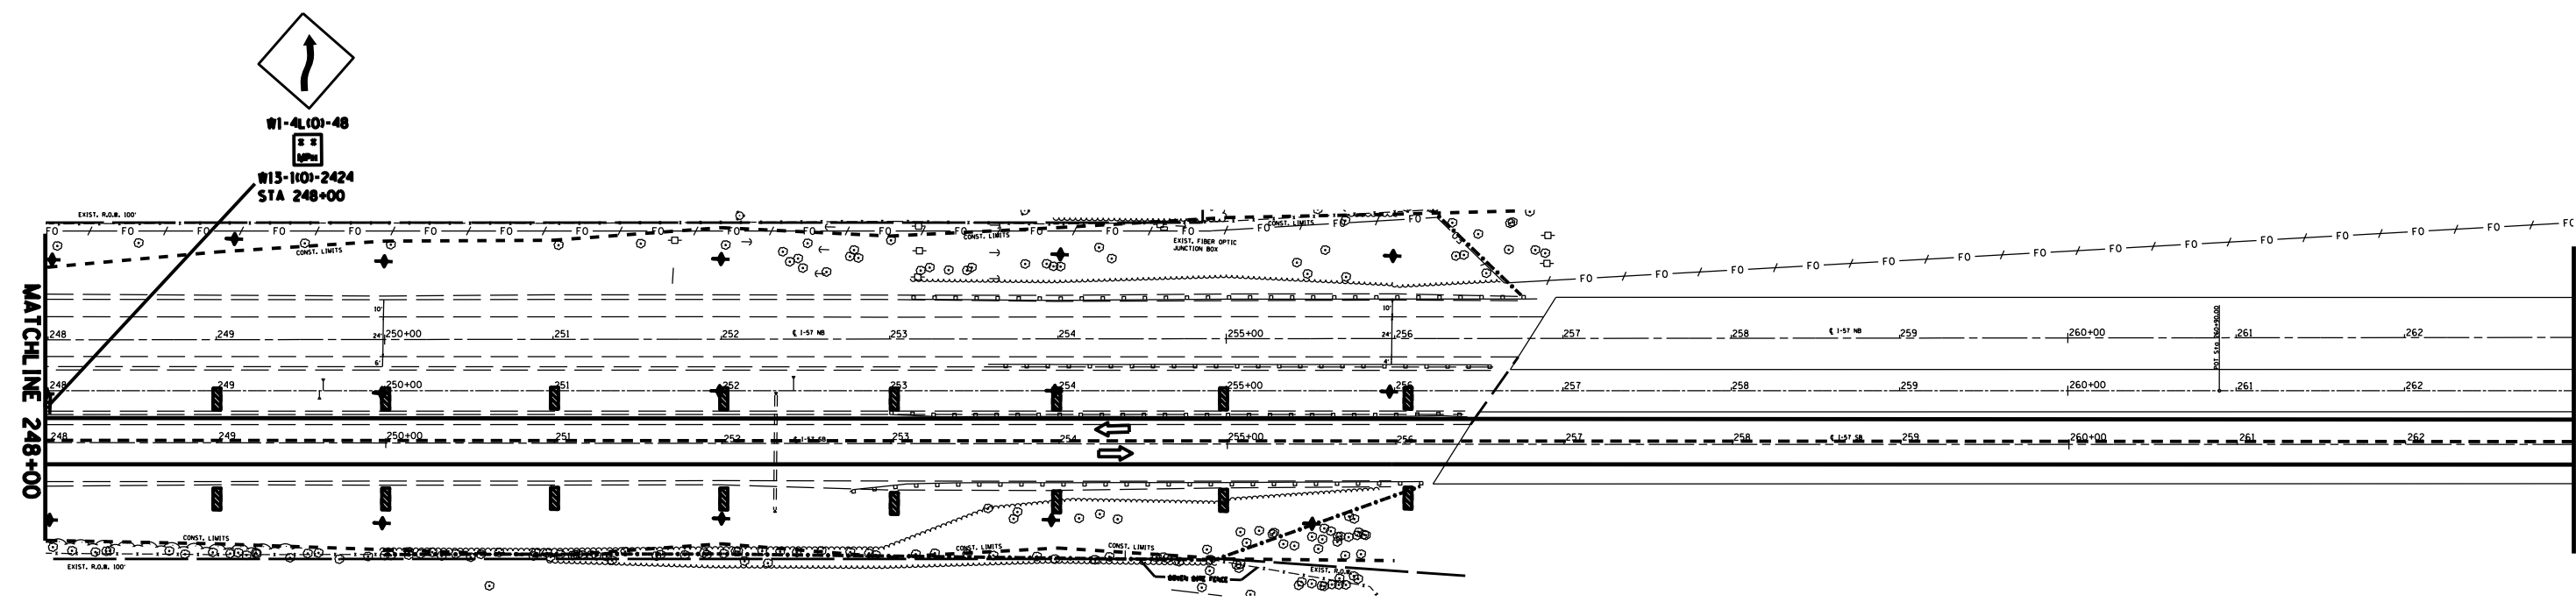

MATCHLINE 248+00

MATCHLINE 263+00

- Temporary Concrete Barrier
- █ Vertical Panel
- ↑ Arrow board
- ┆ Sign
- ↕ Direction indicator barricade with steady burn monodirectional light
- ⊕ Type III Barricade with steady burn monodirectional light

**SYMBOLS**

- ⊙ Drum with steady burn monodirectional light
- ⊓ Type II barricade, drum, or vertical barricade with steady burn monodirectional light
- ⊙ Pavement Marking tape. Type IV shall be placed throughout the taper and along-side the work area. The edge lines shall be white and the line near the barrier shall be yellow.

FILE NAME =	USER NAME = *USER*	DESIGNED -	REVISED -	STATE OF ILLINOIS DEPARTMENT OF TRANSPORTATION	STAGE II TRAFFIC CONTROL		F.A.I. RTE.	SECTION	COUNTY	TOTAL SHEETS	SHEET NO.
*FILE#		DRAWN -	REVISED -		57	(140)BR, BR-1 & (11)	KANKAKEE	183	36		
	PLOT SCALE = *SCALE*	CHECKED -	REVISED -		SCALE: _____ SHEET _____ OF _____ SHEETS STA. _____ TO STA. _____		CONTRACT NO. 66750				
*MODELNAME#	PLOT DATE = *DATE*	DATE -	REVISED -		ILLINOIS FED. AID PROJECT						