


KANKAKEE

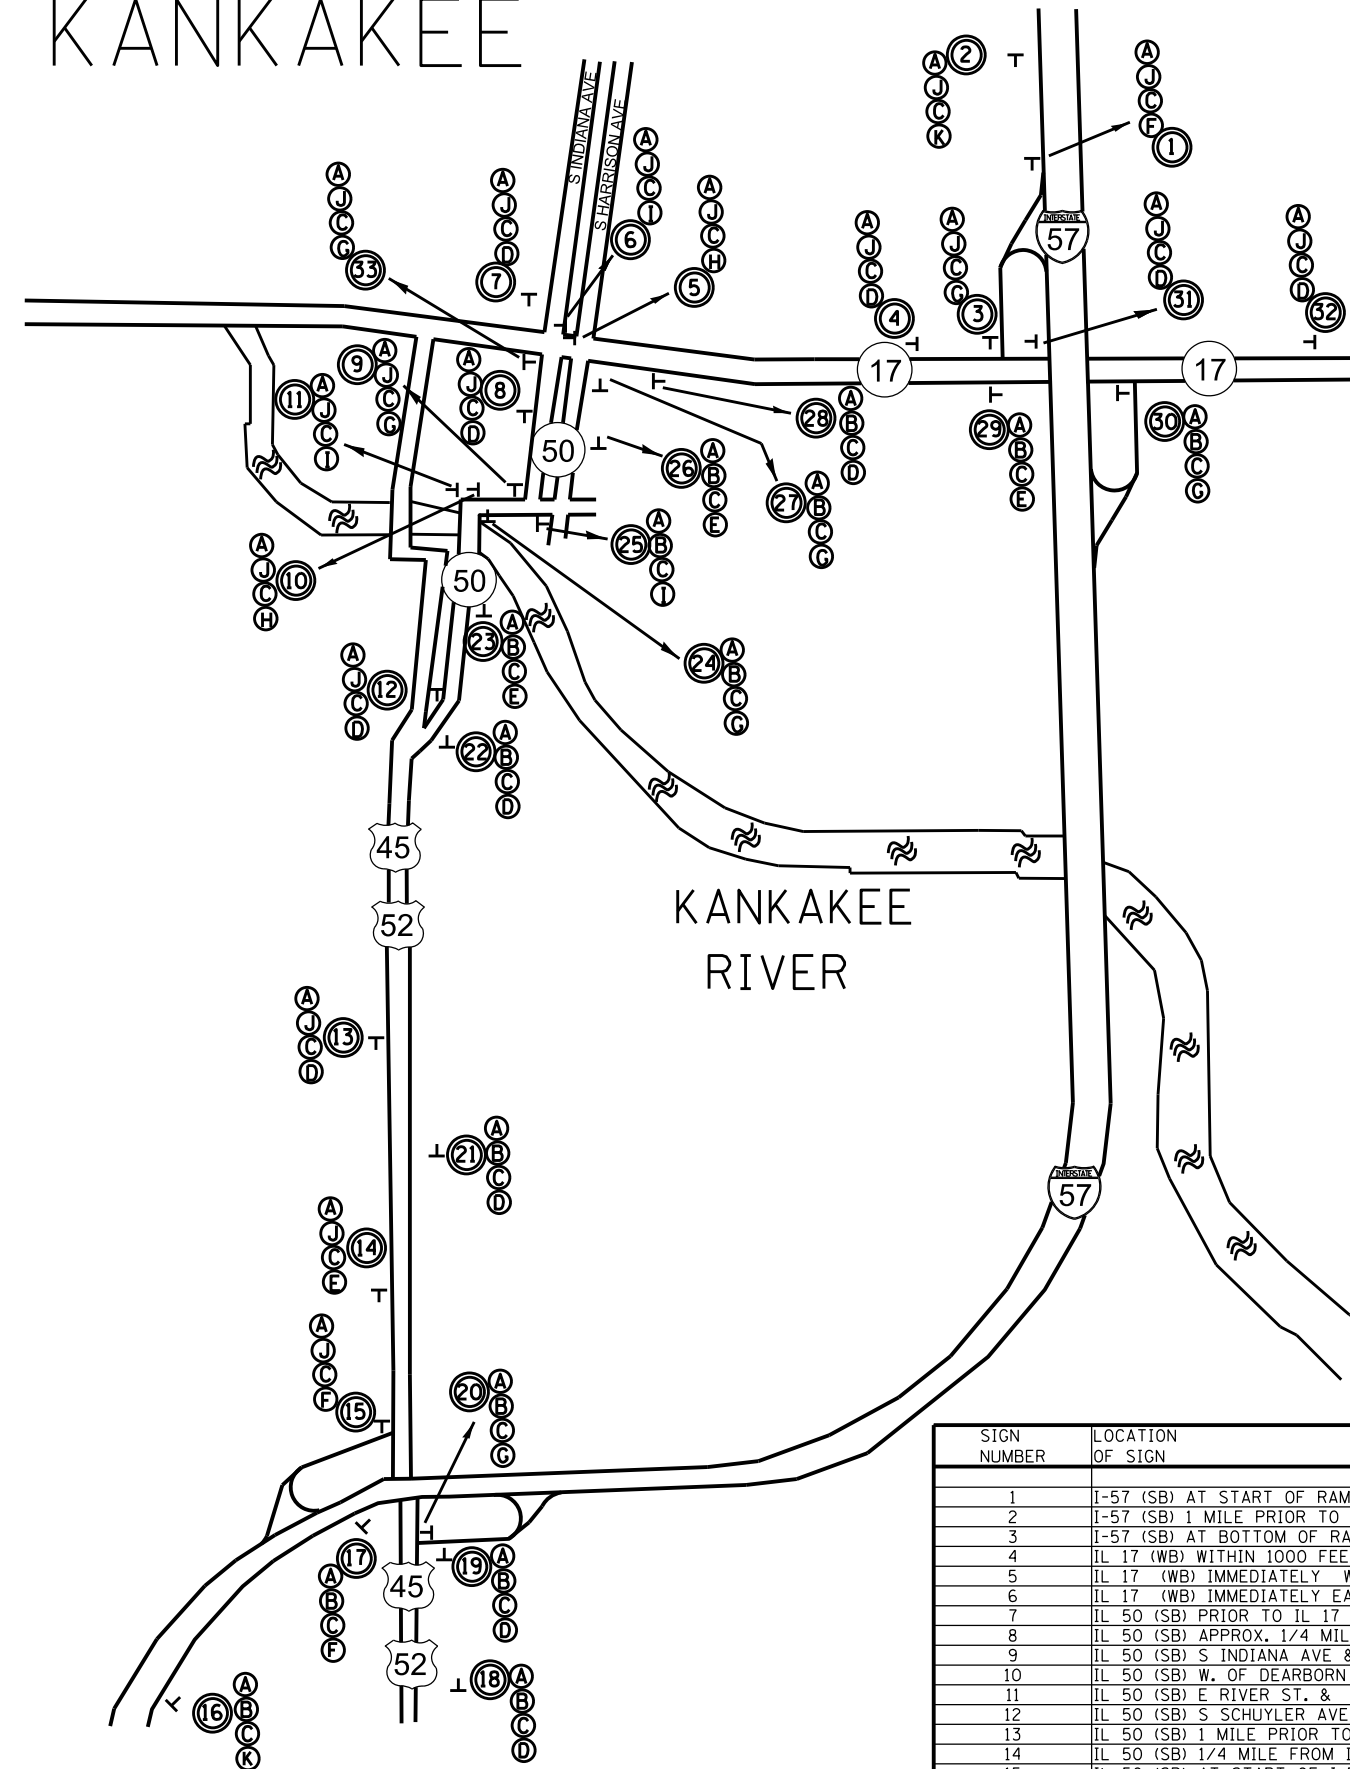

ALL SIGNS SHALL BE FURNISHED, ERECTED, AND MAINTAINED BY THE CONTRACTOR AND SHALL BECOME THE PROPERTY OF THE CONTRACTOR AT THE COMPLETION OF THE PROJECT.

THE TWO EXTRA MESSAGE BOARDS ON I-57 AS OUTLINED IN THE SPECIAL PROVISIONS SHALL DISPLAY THE FOLLOWING MESSAGE:

I-57 CONSTRUCTION AHEAD
EXPECT DELAYS
ALT ROUTE AVAILABLE

(RESIDENT ENGINEER HAS OPTION TO CHANGE MESSAGE)

SIGN

- A ALT
 - B NORTH M3-4 24"x12" OR
 - C INTERSTATE 57 M1-1 24"x24"
 - D UP ARROW M6-3 21"x15" OR
 - E RIGHT TURN M5-1(R) 21"x15"
 - F LEFT TURN M6-1 21"x15"
 - G STRAIGHT THROUGH M6-1 21"x15"
 - H LEFT TURN M5-1(L) 21"x15"
 - I UP ARROW M6-1 21"x15"
 - K LEFT TURN M5-2 21"x15"
 - J SOUTH M3-4 24"x12" OR
- *SIGNS A, D, E, F, G, H, I, K
FLUORESCENT ORANGE
W/BLACK SYMBOLS
- *SIGNS B AND J BLUE
WITH WHITE LETTERS



③ SIGN NUMBER-SEE TABLE BELOW FOR LOCATIONS

SIGN NUMBER	LOCATION OF SIGN	SIGNS TO BE USED	SIGN NUMBER	LOCATION OF SIGN	SIGNS TO BE USED
1	I-57 (SB) AT START OF RAMP TO IL 17	A, J, C, F	18	IL 45 & IL 52 (NB) 1 MILE BEFORE RAMP	A, B, C, D
2	I-57 (SB) 1 MILE PRIOR TO SIGN 1	A, J, C, K	19	IL 45 & IL 52 (NB) 100' BEFORE RAMP	A, B, C, D
3	I-57 (SB) AT BOTTOM OF RAMP TO IL 17	A, J, C, G	20	I-57 (NB) AT TOP OF RAMP	A, B, C, G
4	IL 17 (WB) WITHIN 1000 FEET OF I-57	A, J, C, D	21	IL 45 & IL 52 (NB) WITHIN 1000 FEET OF I-57	A, B, C, D
5	IL 17 (WB) IMMEDIATELY WEST OF S HARRISON AVE.	A, J, C, H	22	IL 45/52 (NB) S SCHUYLER AVE & SOUTHEAST AVE INTERSECTION	A, B, C, D
6	IL 17 (WB) IMMEDIATELY EAST OF S INDIANA AVE	A, J, C, I	23	IL 45/52 (NB) BEFORE RIVER STREET, APPROX. 500' FROM SIGN #24	A, B, C, E
7	IL 50 (SB) PRIOR TO IL 17 & IL 50 INTERSECTION	A, J, C, D	24	IL 50 (NB) S SCHUYLER AVE & E RIVER ST. INTERSECTION	A, B, C, G
8	IL 50 (SB) APPROX. 1/4 MILE FROM IL 17 & IL 50 INTERSECTION	A, J, C, D	25	IL 50 (NB) E RIVER ST./ S HARRISON AVE. INTERSECTION	A, B, C, I
9	IL 50 (SB) S INDIANA AVE & E RIVER ST. INTERSECTION	A, J, C, G	26	IL 50 (NB) APPROX. 1/4 MILE FROM IL 17 & IL 50 INTERSECTION	A, B, C, E
10	IL 50 (SB) W. OF DEARBORN AVE.	A, J, C, H	27	IL 50 (NB) AT IL 17/IL 50 INTERSECTION	A, B, C, G
11	IL 50 (SB) E RIVER ST. & S SCHUYLER AVE. INTERSECTION	A, J, C, I	28	IL 17 (EB) WITHIN 1000 FEET OF IL 50	A, B, C, D
12	IL 50 (SB) S SCHUYLER AVE. & W JEFFERY ST. INTERSECTION	A, J, C, D	29	IL 17 (EB) 100' PRIOR TO INTERCHANGE	A, B, C, E
13	IL 50 (SB) 1 MILE PRIOR TO SIGN 15	A, J, C, D	30	IL 17 (EB) AT THE NORTHBOUND ENTRANCE RAMP	A, B, C, G
14	IL 50 (SB) 1/4 MILE FROM I-57 RAMP	A, J, C, E	31	IL 17 (WB) AT START OF RAMP	A, J, C, D
15	IL 50 (SB) AT START OF I-57 RAMP	A, J, C, G	32	IL 17 (WB) 1 MILE PRIOR SIGN 31	A, J, C, D
16	I-57 (NB), 1 MILE PRIOR TO SIGN 17	A, B, C, K	33	IL 17 (EB) PRIOR TO S. INDIANA AVE.	A, J, C, G
17	I-57 (NB), AT START OF RAMP	A, B, C, F			