


Note:
 See sheets 34 thru 38 of 79 for structural steel details, notes, and tables.
 All cross frames are "CF" unless otherwise noted.
 All cross frames shall be installed as steel is erected and secured with erection pins and bolts except as otherwise noted. Individual cross frames at supports may be temporarily disconnected to install bearing anchor rods.

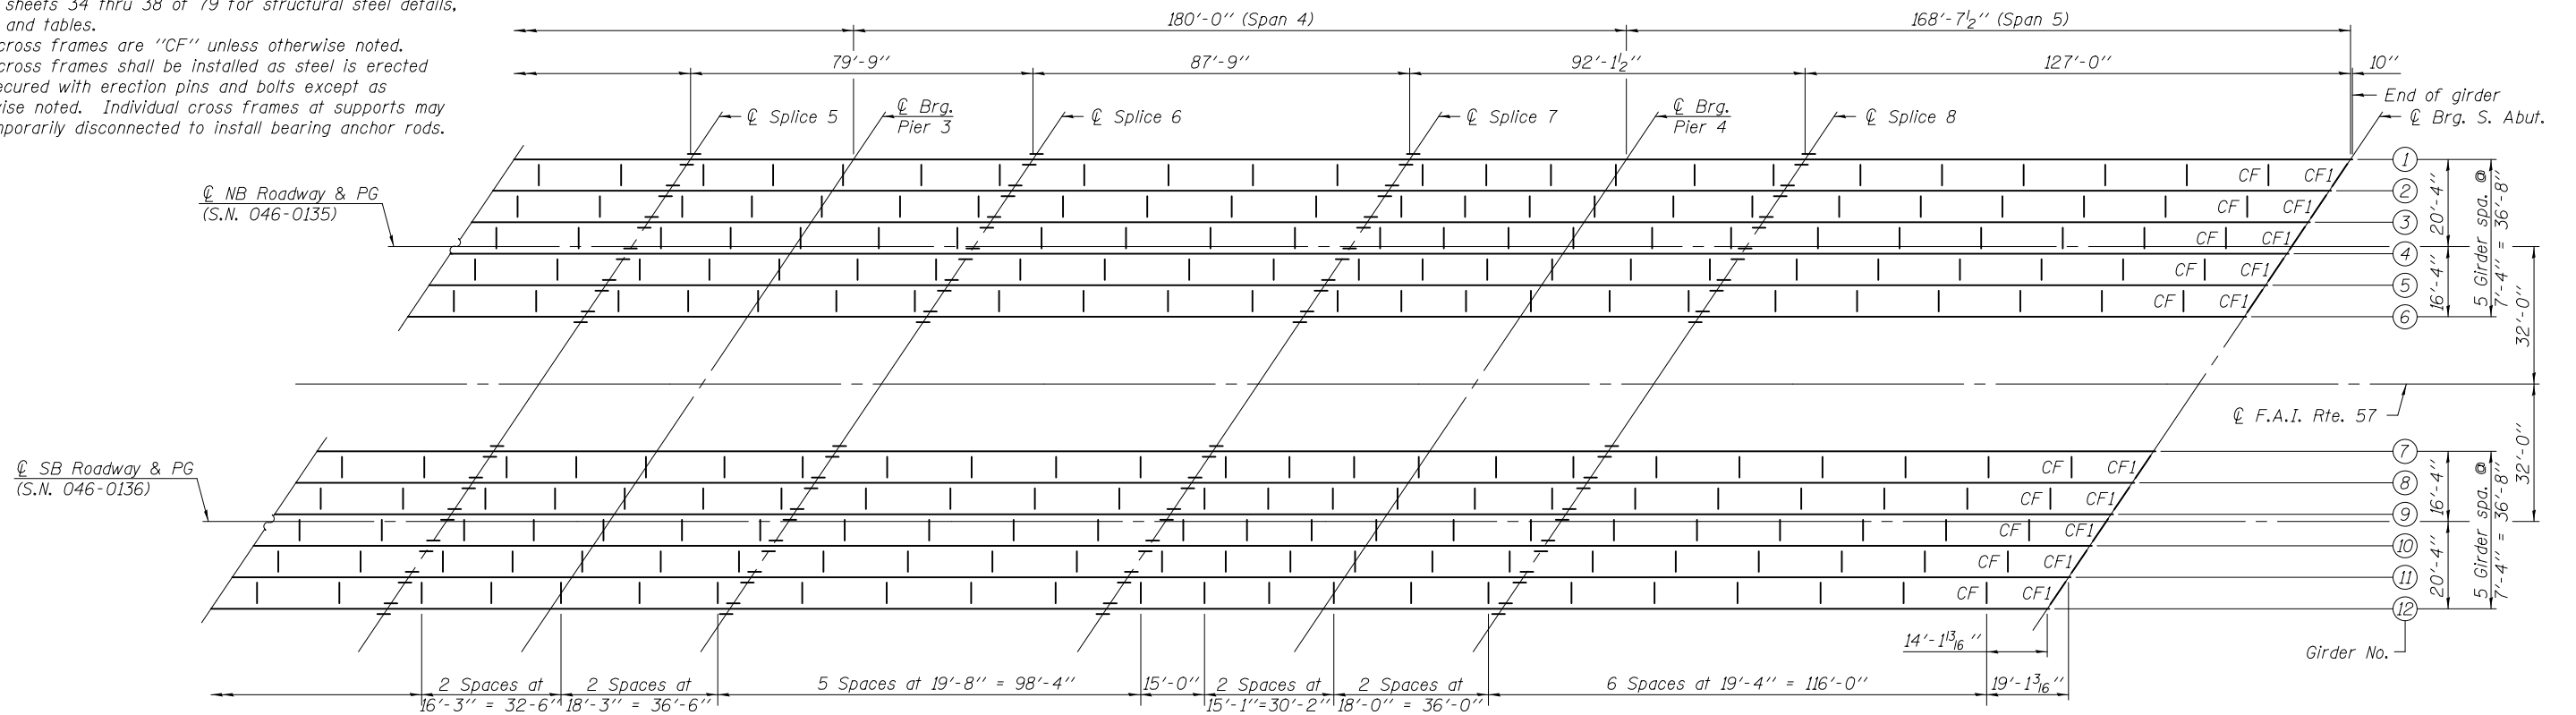

PLAN

DESIGNED - DAVID H. RICHTER	EXAMINED - <i>James F. J. [Signature]</i> ACTING ENGINEER OF BRIDGE DESIGN	DATE - OCTOBER 4, 2013	STATE OF ILLINOIS DEPARTMENT OF TRANSPORTATION	STRUCTURAL STEEL STRUCTURE NO. 046-0135 (NB) & 046-0136 (SB)	F.A.I. RTE. - 57	SECTION - (140)BR&BR-1	COUNTY - KANKAKEE	TOTAL SHEETS - 183	SHEET NO. - 73	
CHECKED - JUSTIN T. BELUE	PASSED - <i>Carl [Signature]</i> ACTING ENGINEER OF BRIDGES AND STRUCTURES	REVISED -			CONTRACT NO. 66750					
DRAWN - MICHAEL B. MOSSMAN		REVISED -			SHEET NO. 33 OF 79 SHEETS					
CHECKED - J.T.B. / D.H.R.					ILLINOIS FED. AID PROJECT					