


*** TOP OF WEB ELEVATIONS
NB (046-0135)**

Location	Girder 1	Girder 2	Girder 3	Girder 4	Girder 5	Girder 6
℄ Brg. N. Abut.	612.61	612.75	612.84	612.89	612.75	612.59
℄ Splice 1	613.09	613.23	613.33	613.38	613.25	613.09
℄ Brg. Pier 1	613.06	613.20	613.31	613.36	613.23	613.08
℄ Splice 2	613.16	613.31	613.42	613.47	613.34	613.19
℄ Splice 3	613.34	613.49	613.60	613.66	613.54	613.39
℄ Brg. Pier 2	613.35	613.50	613.62	613.68	613.56	613.41
℄ Splice 4	613.48	613.63	613.75	613.81	613.69	613.55
℄ Splice 5	613.47	613.62	613.75	613.81	613.70	613.57
℄ Brg. Pier 3	613.33	613.49	613.61	613.68	613.57	613.43
℄ Splice 6	613.30	613.46	613.59	613.66	613.55	613.42
℄ Splice 7	613.10	613.27	613.40	613.47	613.37	613.24
℄ Brg. Pier 4	612.99	613.15	613.29	613.36	613.26	613.14
℄ Splice 8	613.00	613.17	613.31	613.38	613.28	613.16
℄ Brg. S. Abut.	612.49	612.67	612.81	612.90	612.80	612.69

*** TOP OF WEB ELEVATIONS
SB (046-0136)**

Location	Girder 7	Girder 8	Girder 9	Girder 10	Girder 11	Girder 12
℄ Brg. N. Abut.	612.69	612.80	612.90	612.81	612.67	612.49
℄ Splice 1	613.16	613.28	613.38	613.31	613.17	613.00
℄ Brg. Pier 1	613.14	613.26	613.36	613.29	613.15	612.99
℄ Splice 2	613.24	613.37	613.47	613.40	613.27	613.10
℄ Splice 3	613.42	613.55	613.66	613.59	613.46	613.30
℄ Brg. Pier 2	613.43	613.57	613.68	613.61	613.49	613.33
℄ Splice 4	613.57	613.70	613.81	613.75	613.62	613.47
℄ Splice 5	613.55	613.69	613.81	613.75	613.63	613.48
℄ Brg. Pier 3	613.41	613.56	613.68	613.62	613.50	613.35
℄ Splice 6	613.39	613.54	613.66	613.60	613.49	613.34
℄ Splice 7	613.19	613.34	613.47	613.42	613.31	613.16
℄ Brg. Pier 4	613.08	613.23	613.36	613.31	613.20	613.06
℄ Splice 8	613.09	613.25	613.38	613.33	613.23	613.09
℄ Brg. S. Abut.	612.59	612.75	612.89	612.84	612.75	612.61

* For fabrication only

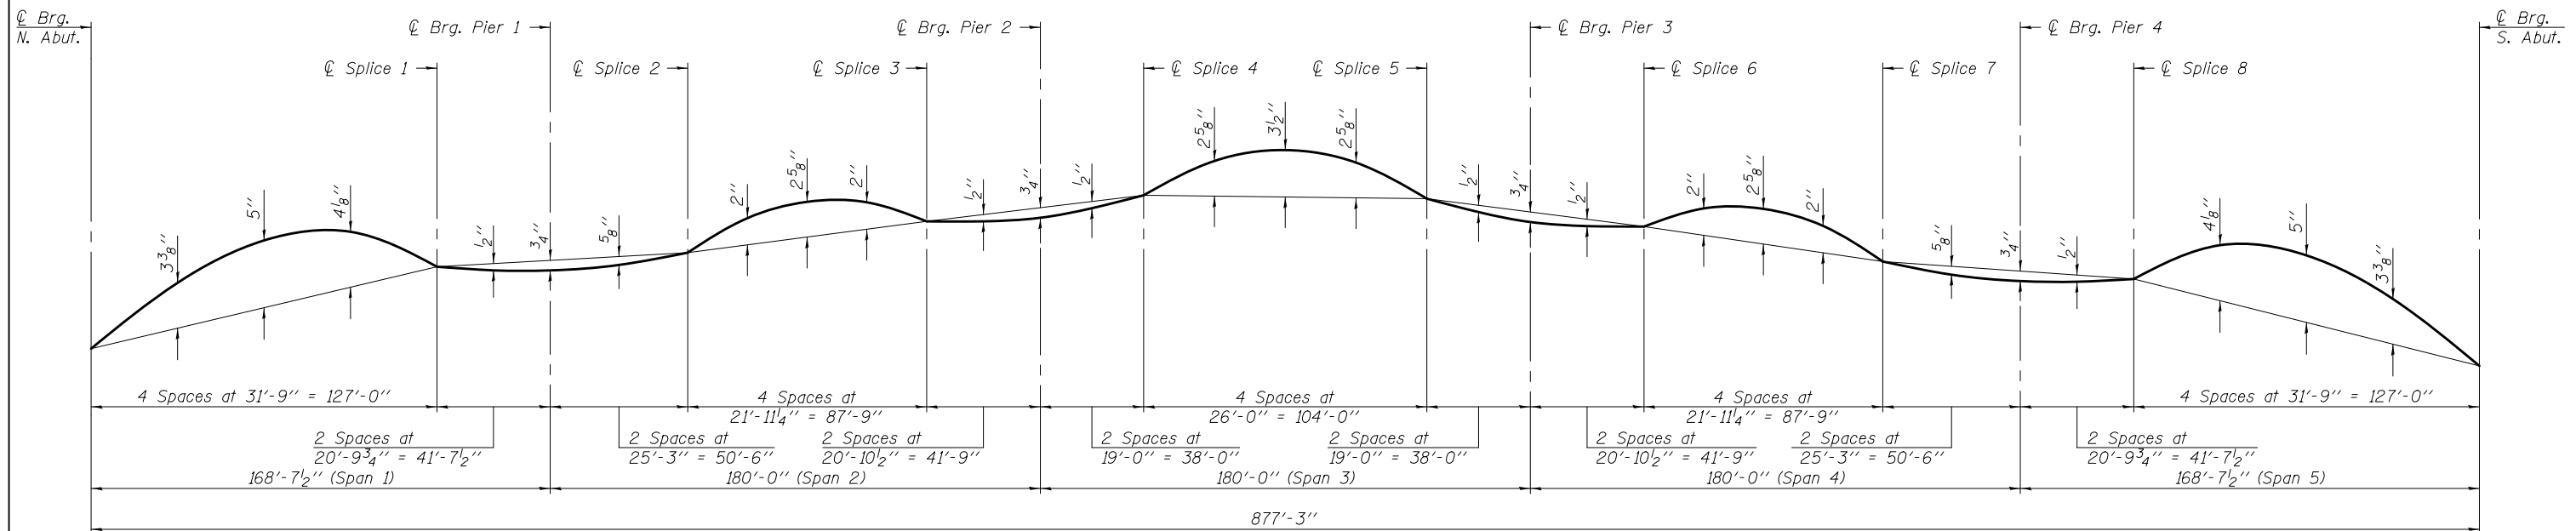

CAMBER DIAGRAM

DESIGNED - DAVID H. RICHTER	EXAMINED - <i>Joanne F. J. [Signature]</i>	DATE - OCTOBER 4, 2013	STATE OF ILLINOIS DEPARTMENT OF TRANSPORTATION	STRUCTURAL STEEL DETAILS STRUCTURE NO. 046 - 0135 (NB) & 046 - 0136 (SB)	F.A.I. RTE. 57	SECTION (140)BR&BR-1	COUNTY KANKAKEE	TOTAL SHEETS 183	SHEET NO. 78	
CHECKED - JUSTIN T. BELUE	PASSED - <i>Carl [Signature]</i>	REVISED -			CONTRACT NO. 66750					
DRAWN - MICHAEL B. MOSSMAN	ACTING ENGINEER OF BRIDGES AND STRUCTURES	REVISED -			SHEET NO. 38 OF 79 SHEETS					
CHECKED - J.T.B. / D.H.R.					ILLINOIS FED. AID PROJECT					