


STATE OF ILLINOIS
DEPARTMENT OF PUBLIC WORKS & BUILDINGS
DIVISION OF HIGHWAYS

DATE	NO.	BY	CHKD.	APP'D.
10-15-55	140-B	Kankakee	11	6

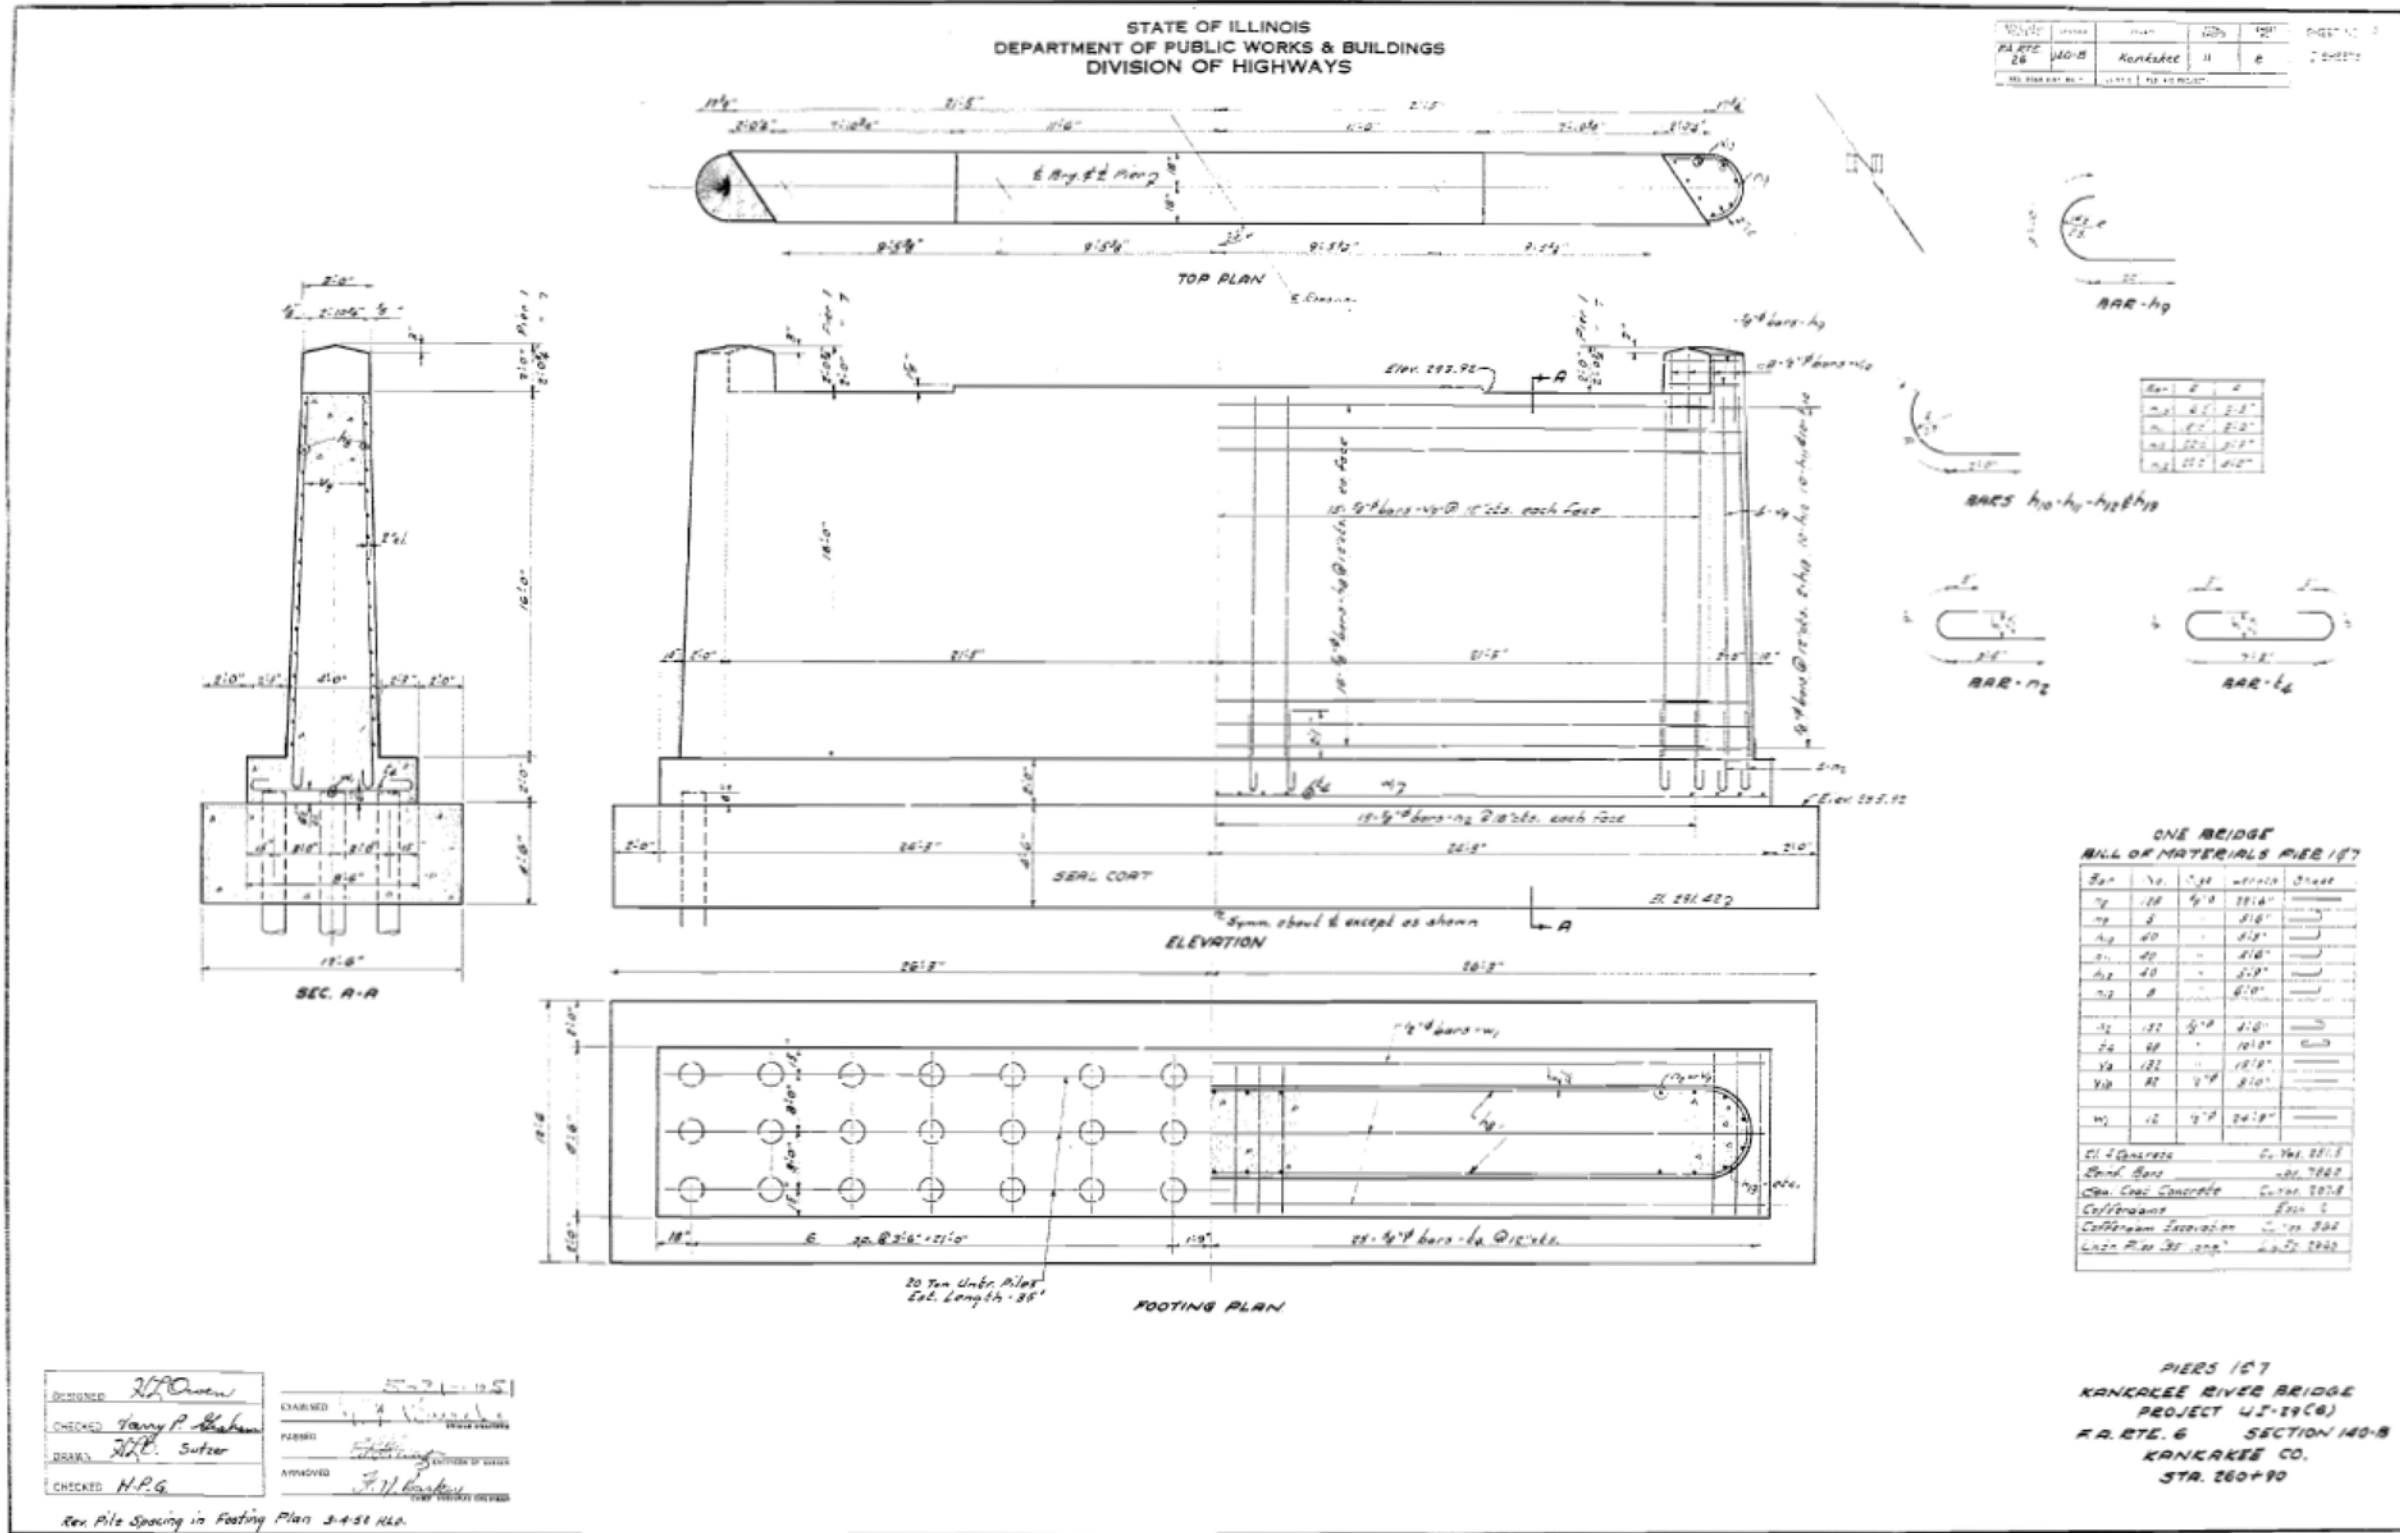

DESIGNED: *H. Owen*
CHECKED: *Terry P. Babson*
DRAWN: *H.C. Sutzler*
CHECKED: *H.P.G.*

DRAWN: *H.C. Sutzler*
APPROVED: *J. J. Kankakee*

Rev. Pile Spacing in Footing Plan 3-4-51 H.L.

FOR INFORMATION ONLY

FILE NAME -	USER NAME - \$USER\$	DESIGNED -	REVISED -	STATE OF ILLINOIS DEPARTMENT OF TRANSPORTATION	ORIGINAL BRIDGE PLANS 1955	SCALE: _____ SHEET _____ OF _____ SHEETS STA. _____ TO STA. _____	F.A.I. RTE. 57	SECTION (140BR, BR-1 & (11))	COUNTY KANKAKEE	TOTAL SHEETS 183	SHEET NO. 158
\$FILEL\$	PLOT SCALE = \$SCALE\$	DRAWN -	REVISED -				CONTRACT NO. 66750				
\$MODELNAME\$	PLOT DATE = \$DATE\$	CHECKED -	REVISED -				ILLINOIS FED. AID PROJECT				
		DATE -	REVISED -								