


24' MAINLINE

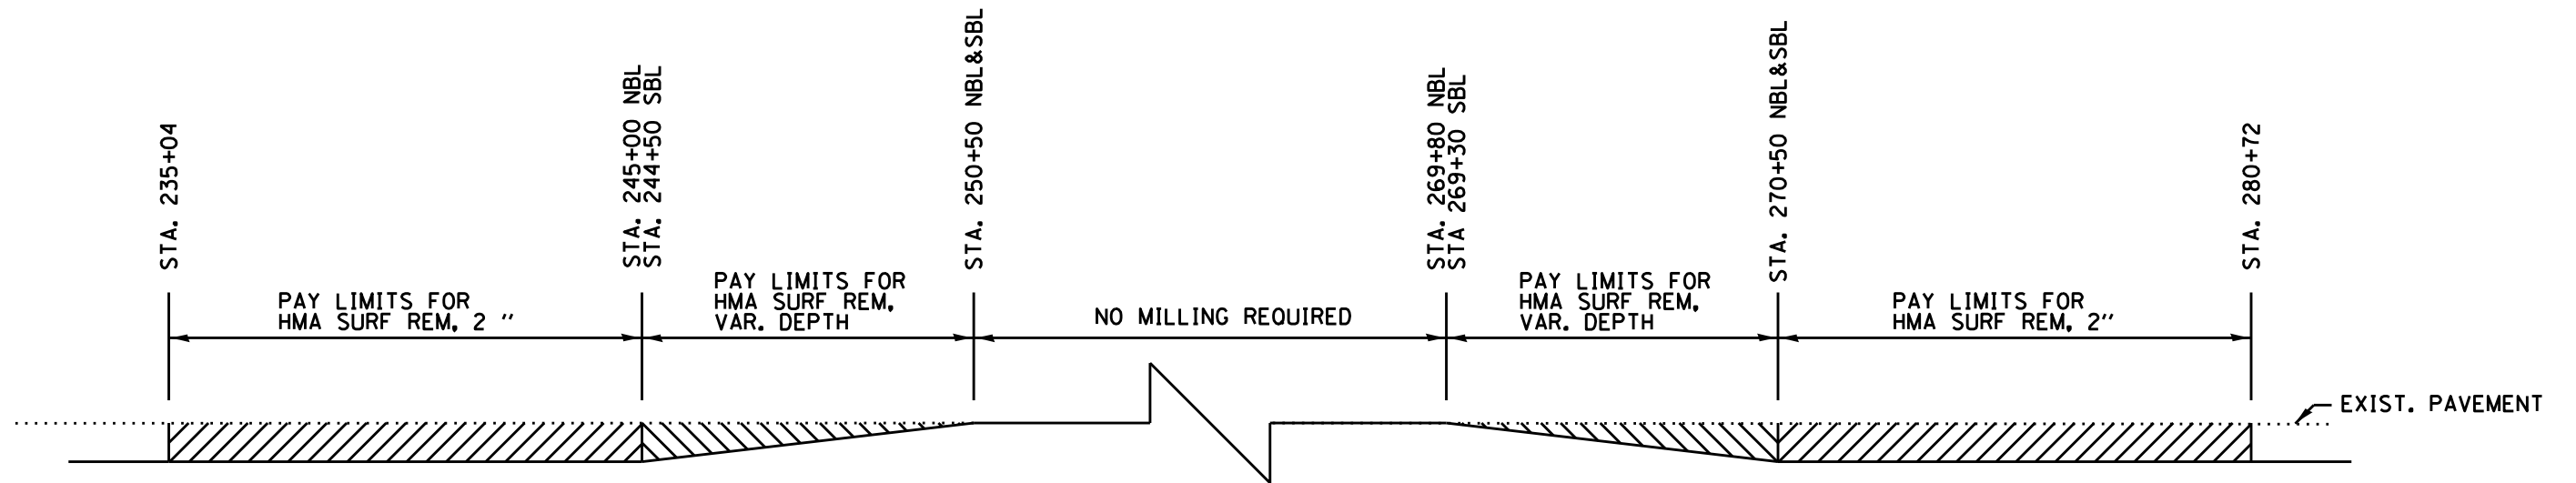

6' AND 10' SHOULDERS

FILE NAME =	USER NAME = *USER*	DESIGNED - _____	REVISED - _____	STATE OF ILLINOIS DEPARTMENT OF TRANSPORTATION	MILLING DETAIL		F.A.I RTE.	SECTION	COUNTY	TOTAL SHEETS	SHEET NO.
FILEL	PLOT SCALE = *SCALE*	DRAWN - _____	REVISED - _____				57	(140)BR, BR-1 & (11)	KANKAKEE	183	160
MODELNAME	PLOT DATE = *DATE*	CHECKED - _____	REVISED - _____		SCALE: _____ SHEET _____ OF _____ SHEETS STA. _____ TO STA. _____		CONTRACT NO. 66750		ILLINOIS FED. AID PROJECT		
		DATE - _____	REVISED - _____								