


F.A. RTE.	SECTION	COUNTY	TOTAL SHEETS	SHEET NO.
57	(140) BR. BR-1 & 101	KANKAKEE	183	171
STA. 247+00.00		TO STA. 248+00.00		
FED. ROAD DIST. NO. ILLINOIS FED. AID PROJECT				

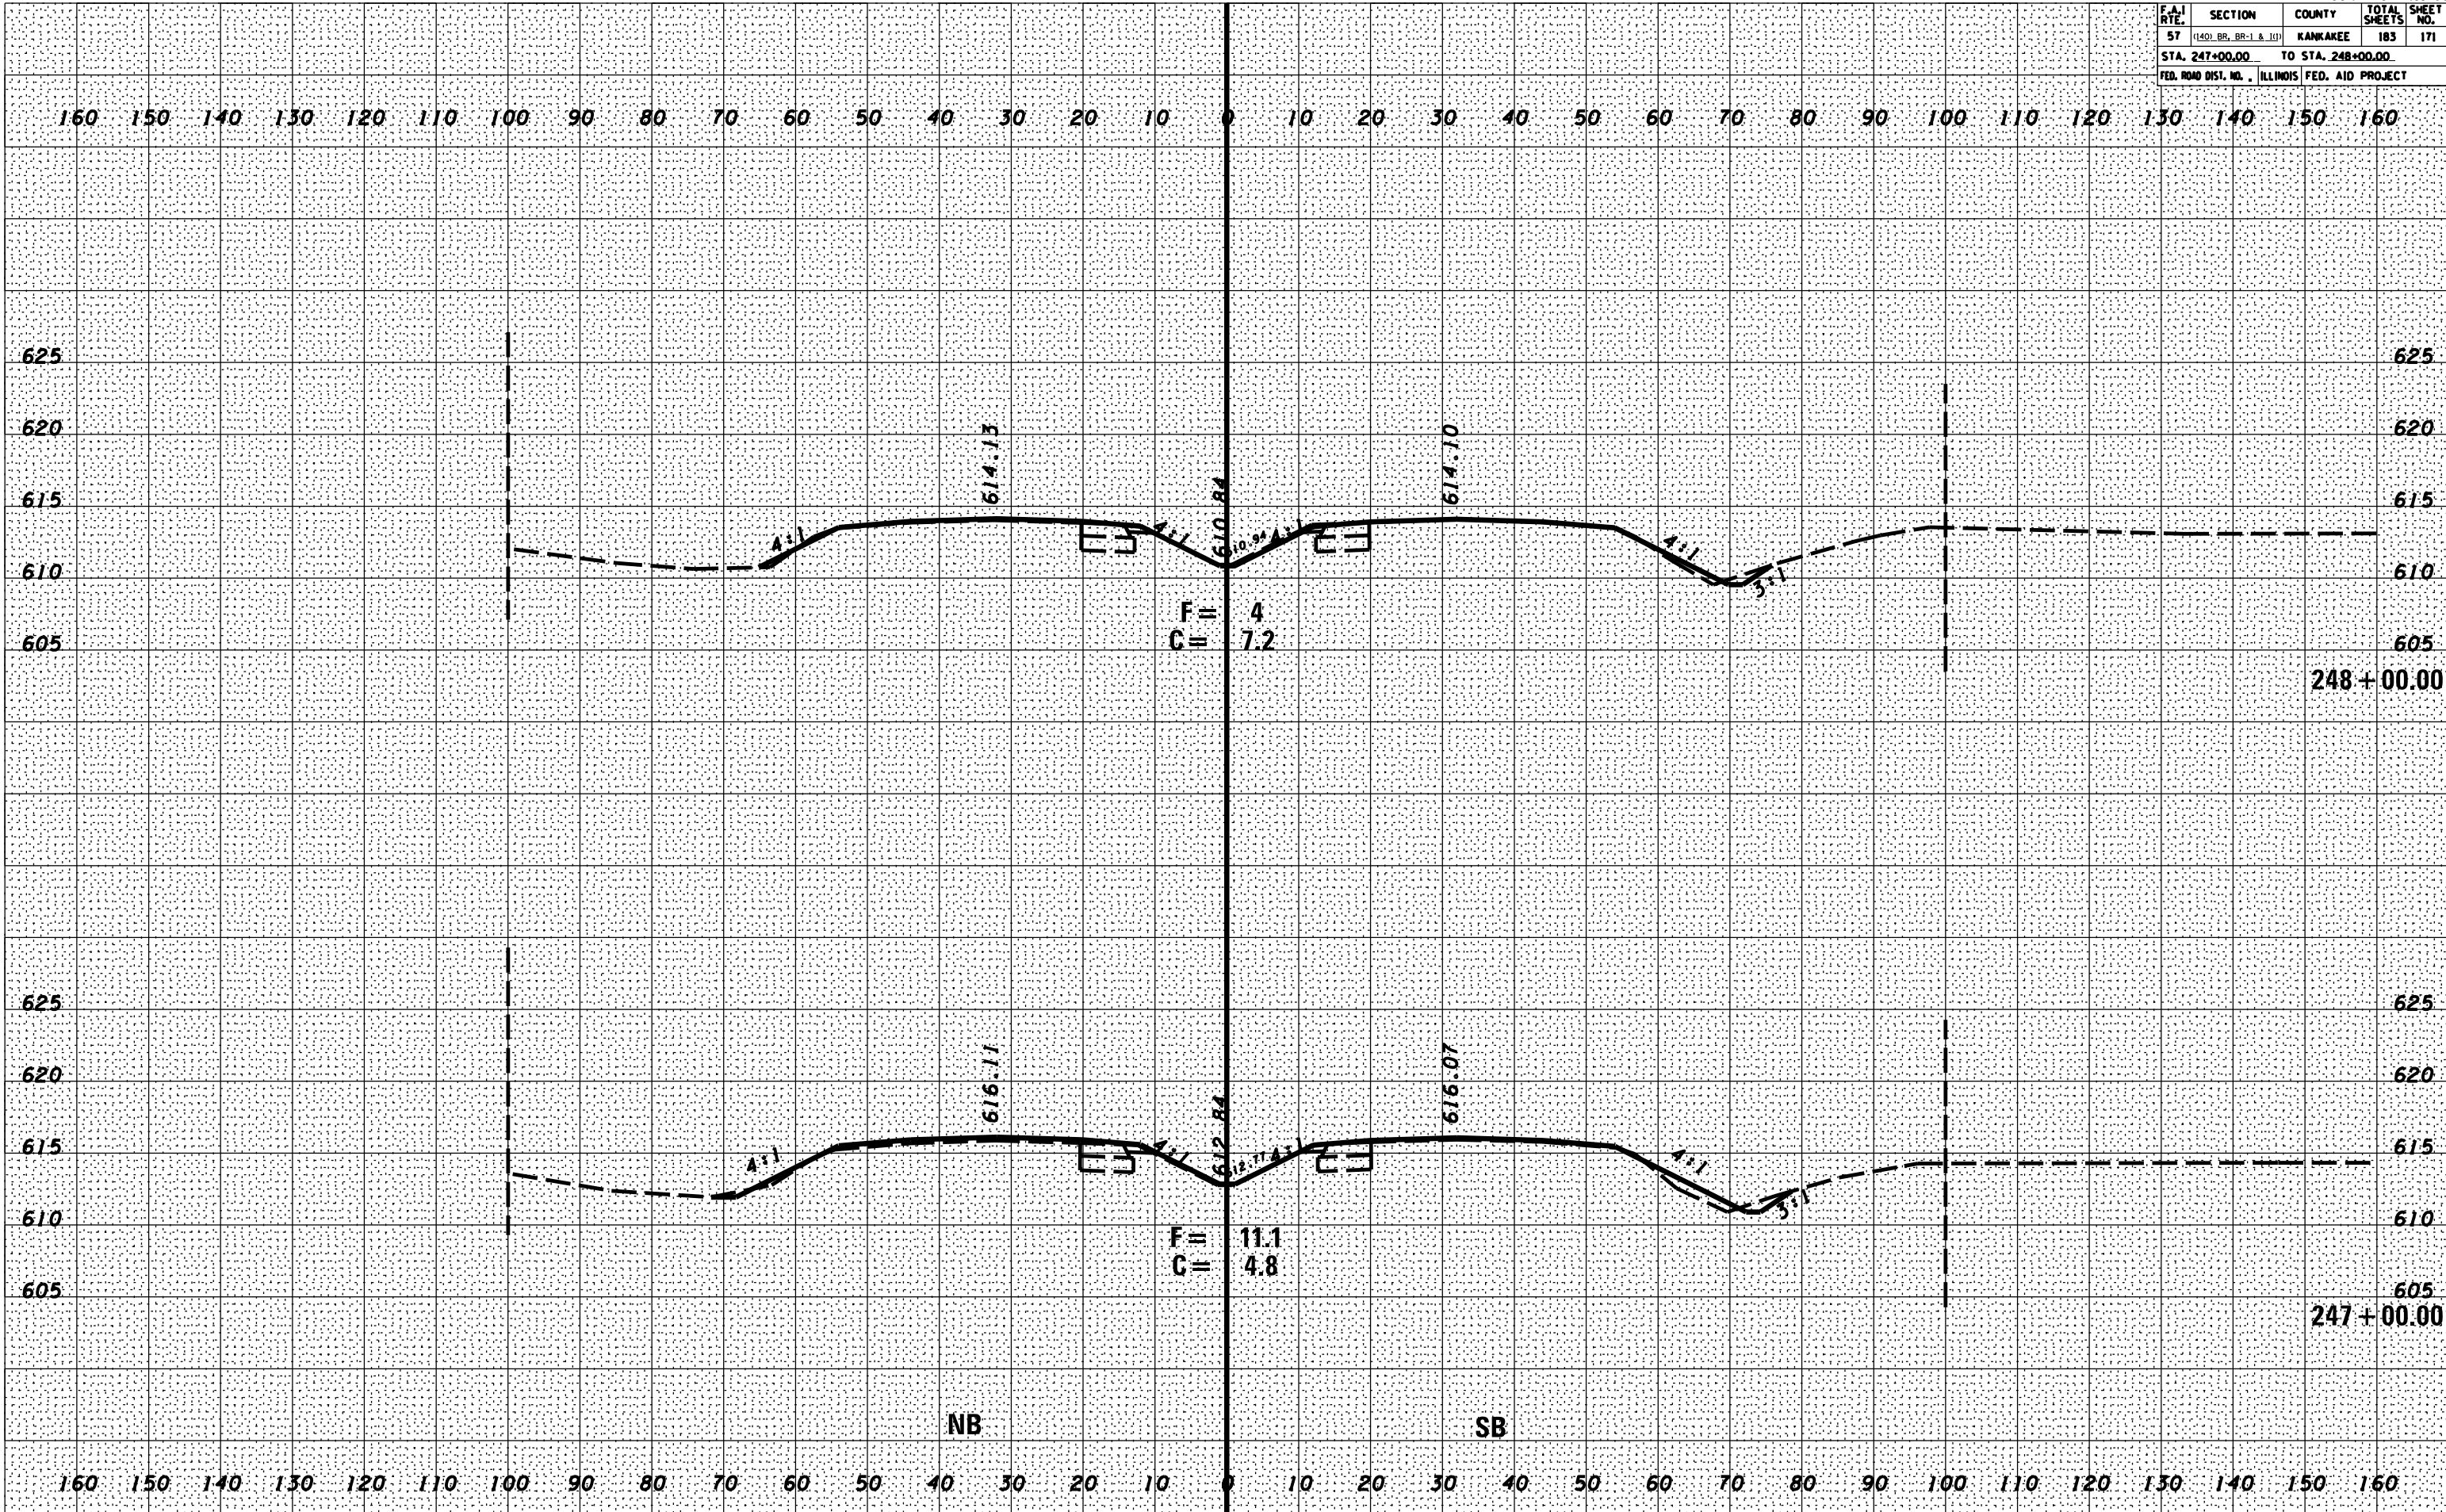

BY _____ DATE _____

FINAL SURVEY SURVEYED PLOTTED
NOTE BOOK NO. _____
AREAS CHECKED _____

BY _____ DATE _____

ORIGINAL SURVEY SURVEYED PLOTTED
NOTE BOOK NO. _____
AREAS CHECKED _____

DATE - TIME
DRAW - SPEC