


F.A.I. RTE.	SECTION	COUNTY	TOTAL SHEETS	SHEET NO.
57	(140) BR. BR-1 & 101	KANKAKEE	183	172
STA. 249+00.00		TO STA. 250+00.00		
FED. ROAD DIST. NO. ILLINOIS FED. AID PROJECT				

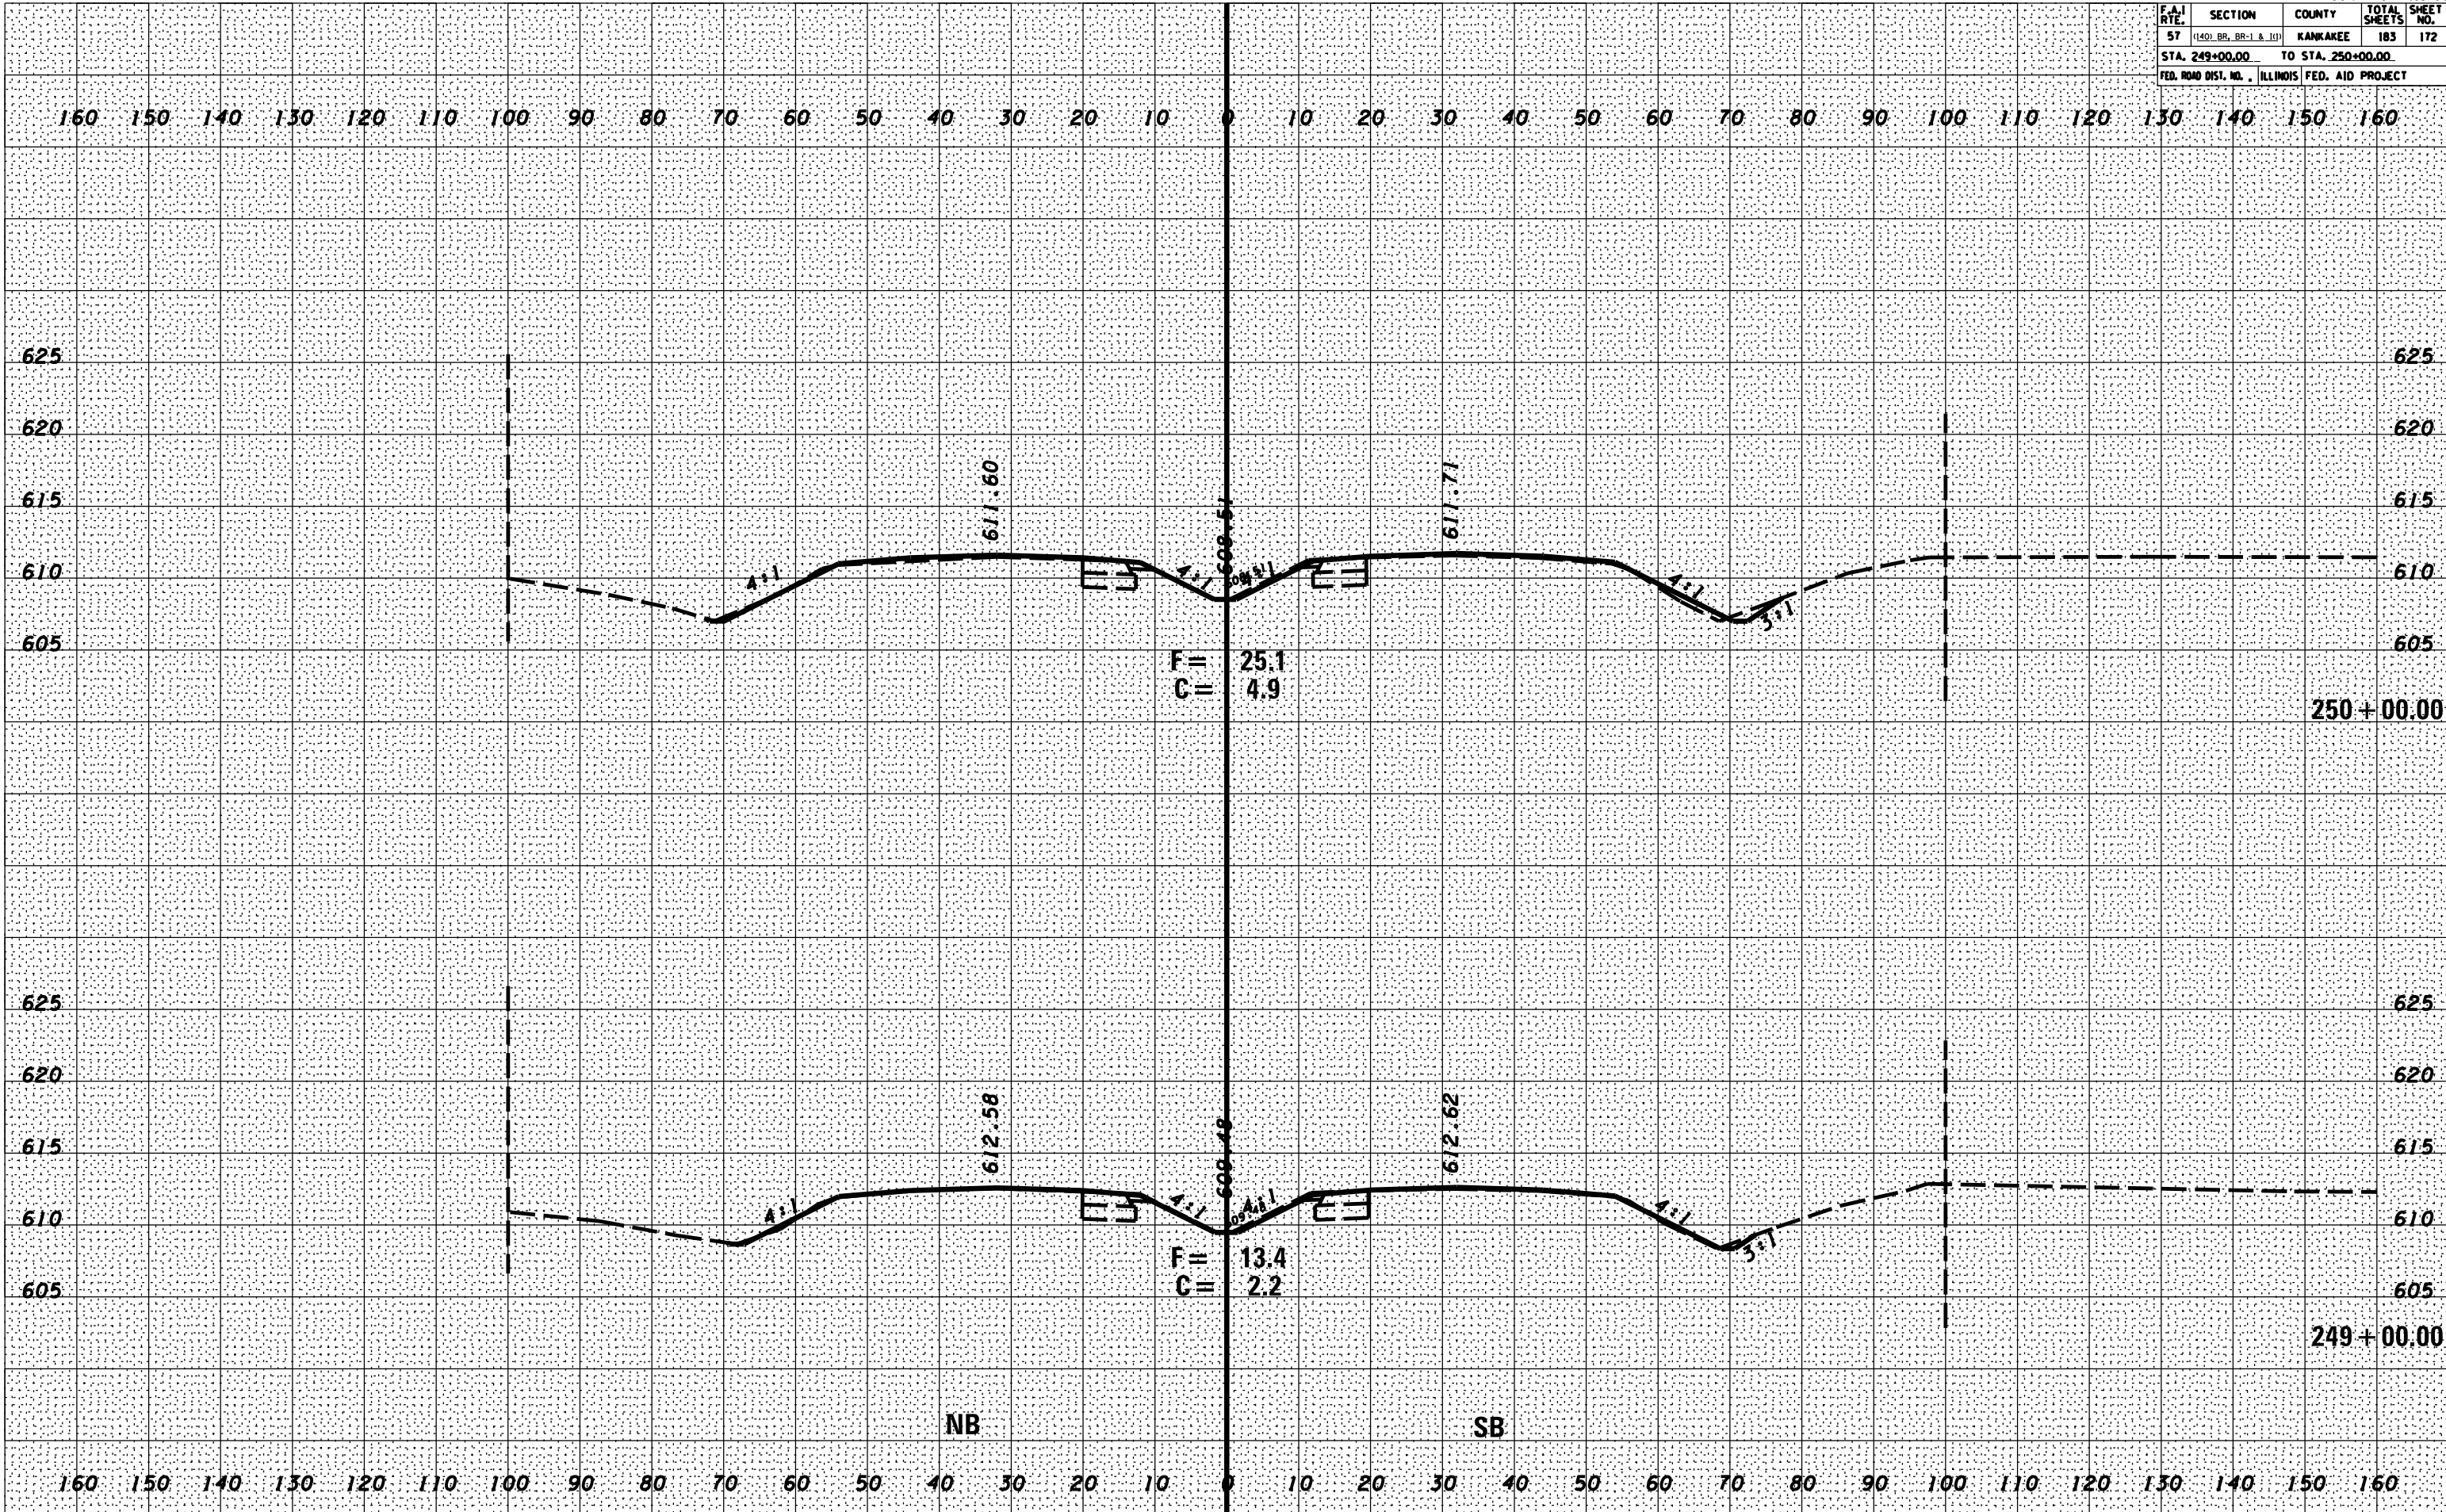

BY: _____ DATE: _____

FINAL SURVEY SURVEYED PLOTTED
 NOTE BOOK NO. _____ DATE: _____
 AREAS CHECKED: _____

BY: _____ DATE: _____

ORIGINAL SURVEY SURVEYED PLOTTED
 NOTE BOOK NO. _____ DATE: _____
 AREAS CHECKED: _____

DATE - TIME
 DRAW - SPEC