


F.A. RTE.	SECTION	COUNTY	TOTAL SHEETS	SHEET NO.
57	(140) BR. BR-1 & 101	KANKAKEE	183	173
STA. 251+00.00		TO STA. 252+00.00		
FED. ROAD DIST. NO.		ILLINOIS FED. AID PROJECT		

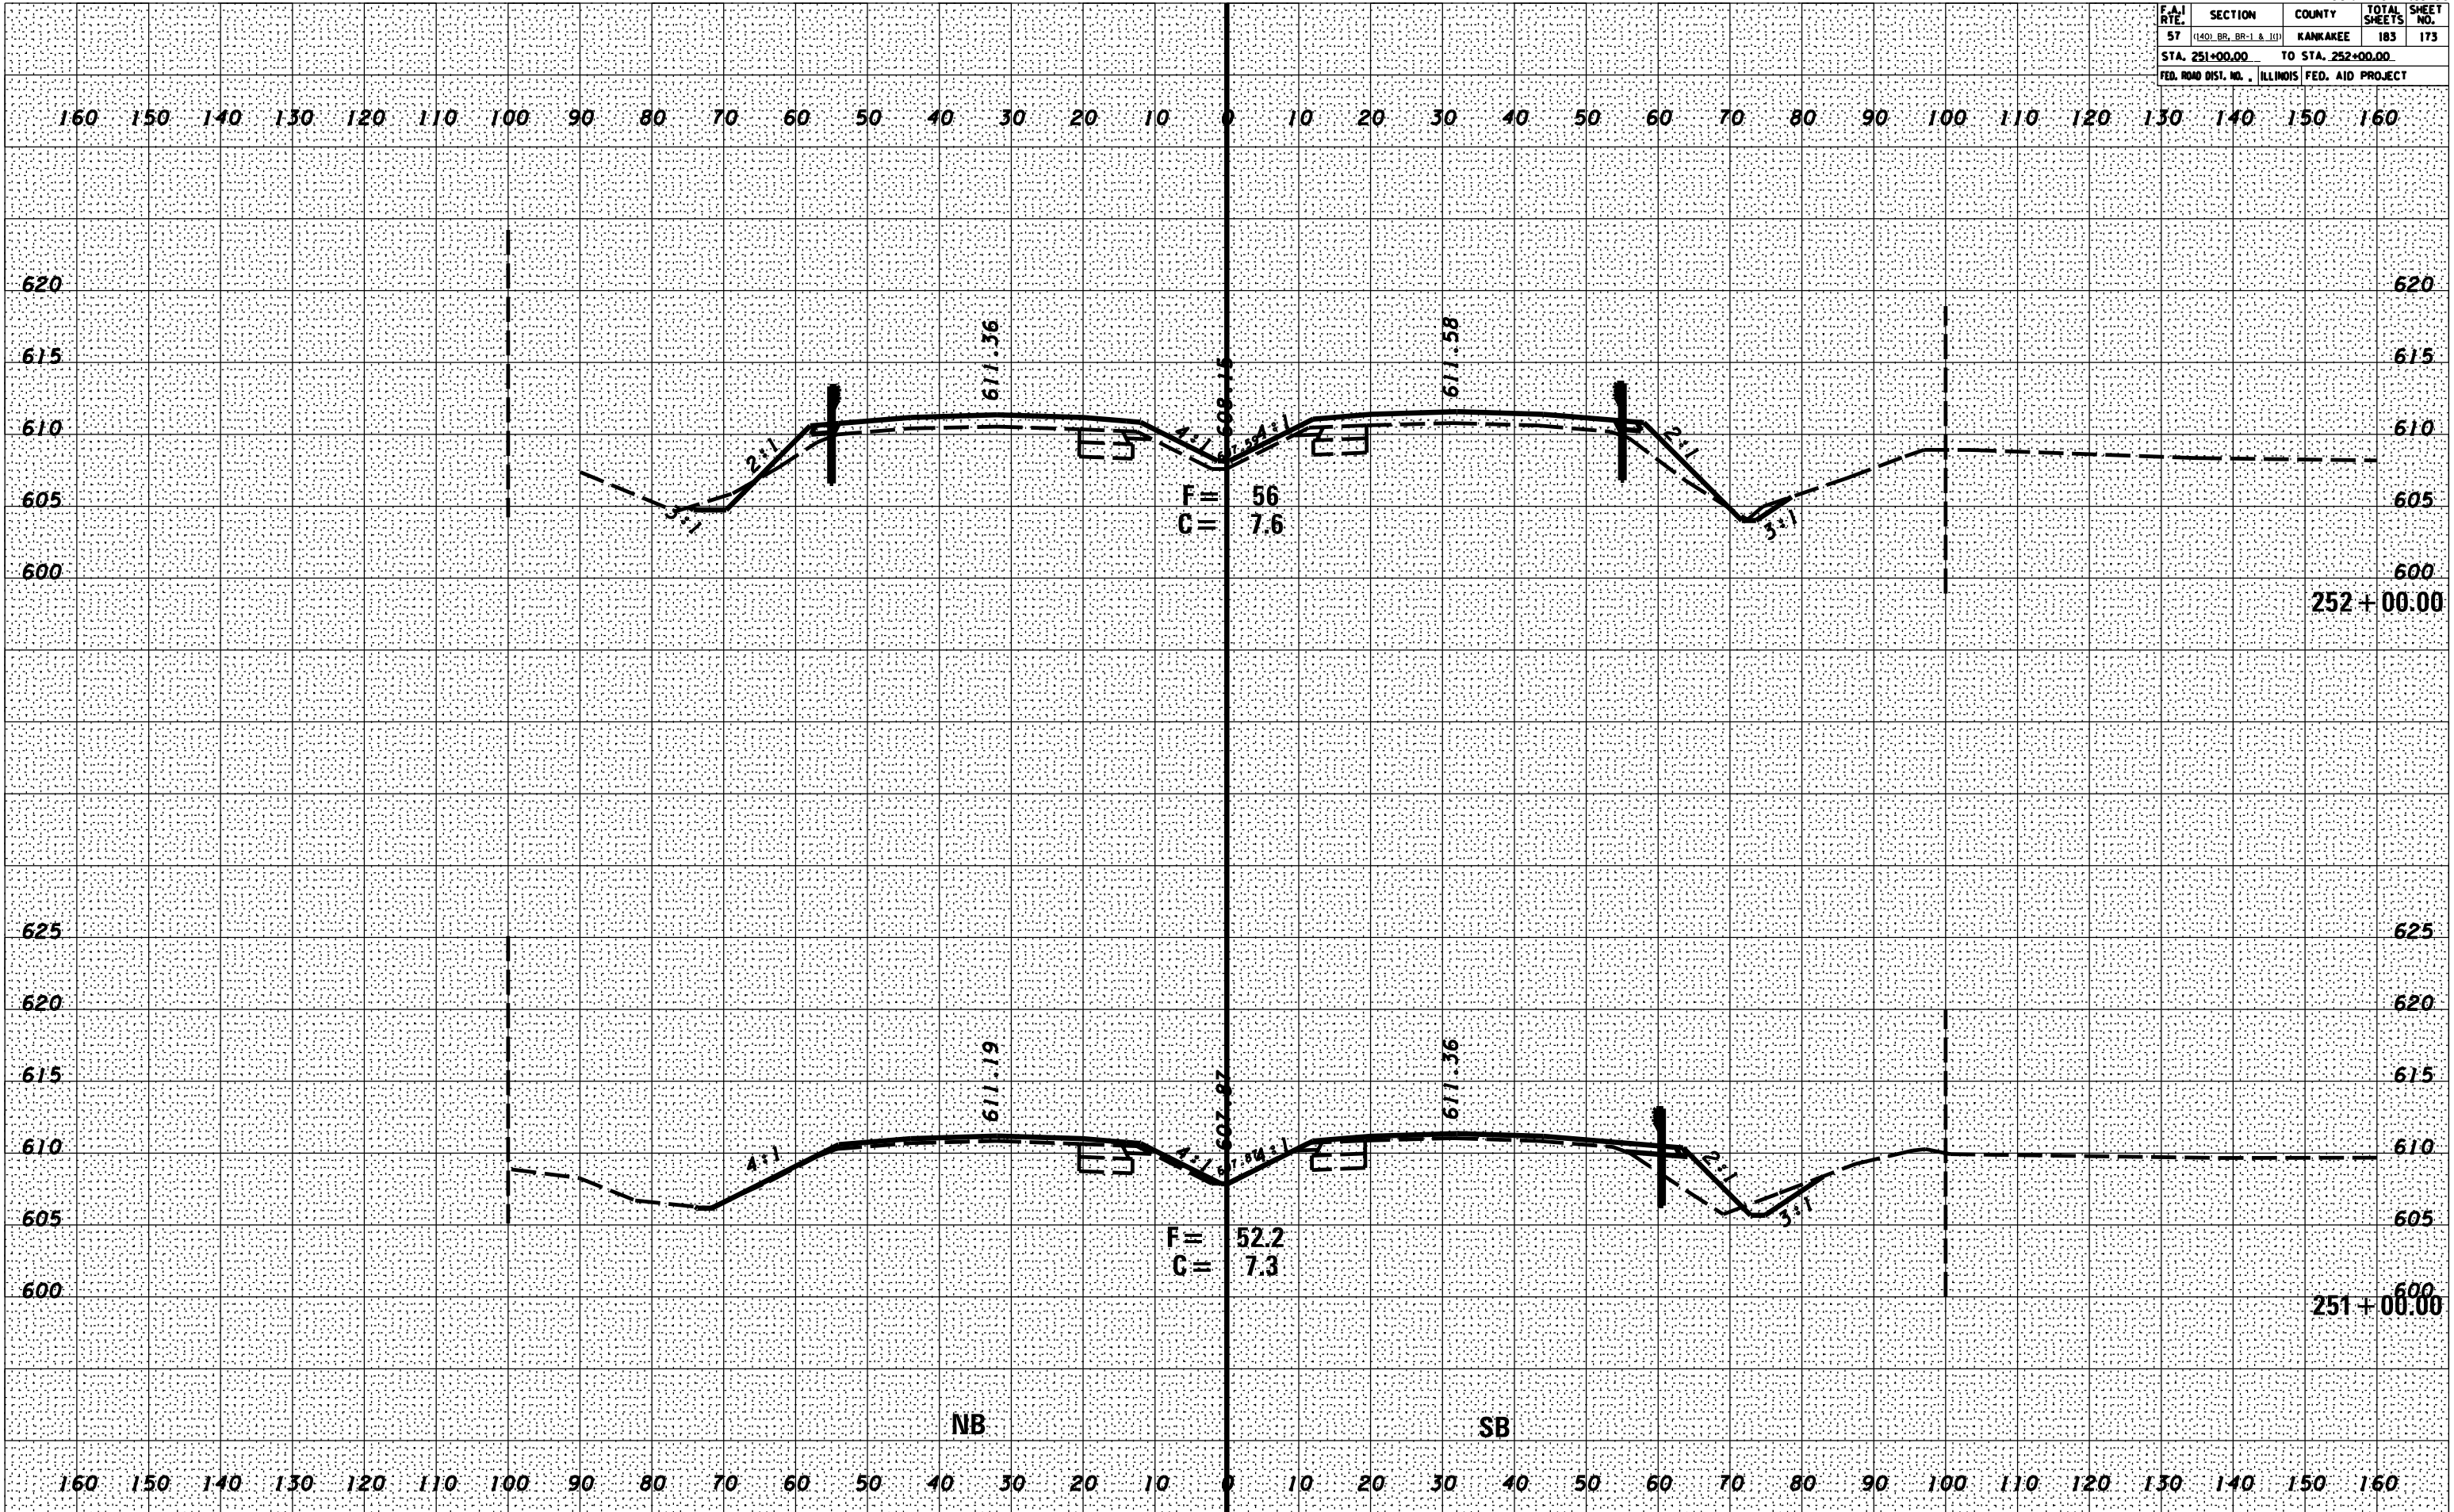

BY	DATE

SURVEYED
 PLOTTED
 CHECKED
 AREAS CHECKED
 NO.

BY	DATE

SURVEYED
 PLOTTED
 CHECKED
 AREAS CHECKED
 NO.

DATE - TIME
 DRAW - SPEC