


F.A.I. RTE.	SECTION	COUNTY	TOTAL SHEETS	SHEET NO.
57	(140) BR. BR-1 & 101	KANKAKEE	183	174
STA. 253+00.00		TO STA. 254+00.00		
FED. ROAD DIST. NO. ILLINOIS FED. AID PROJECT				

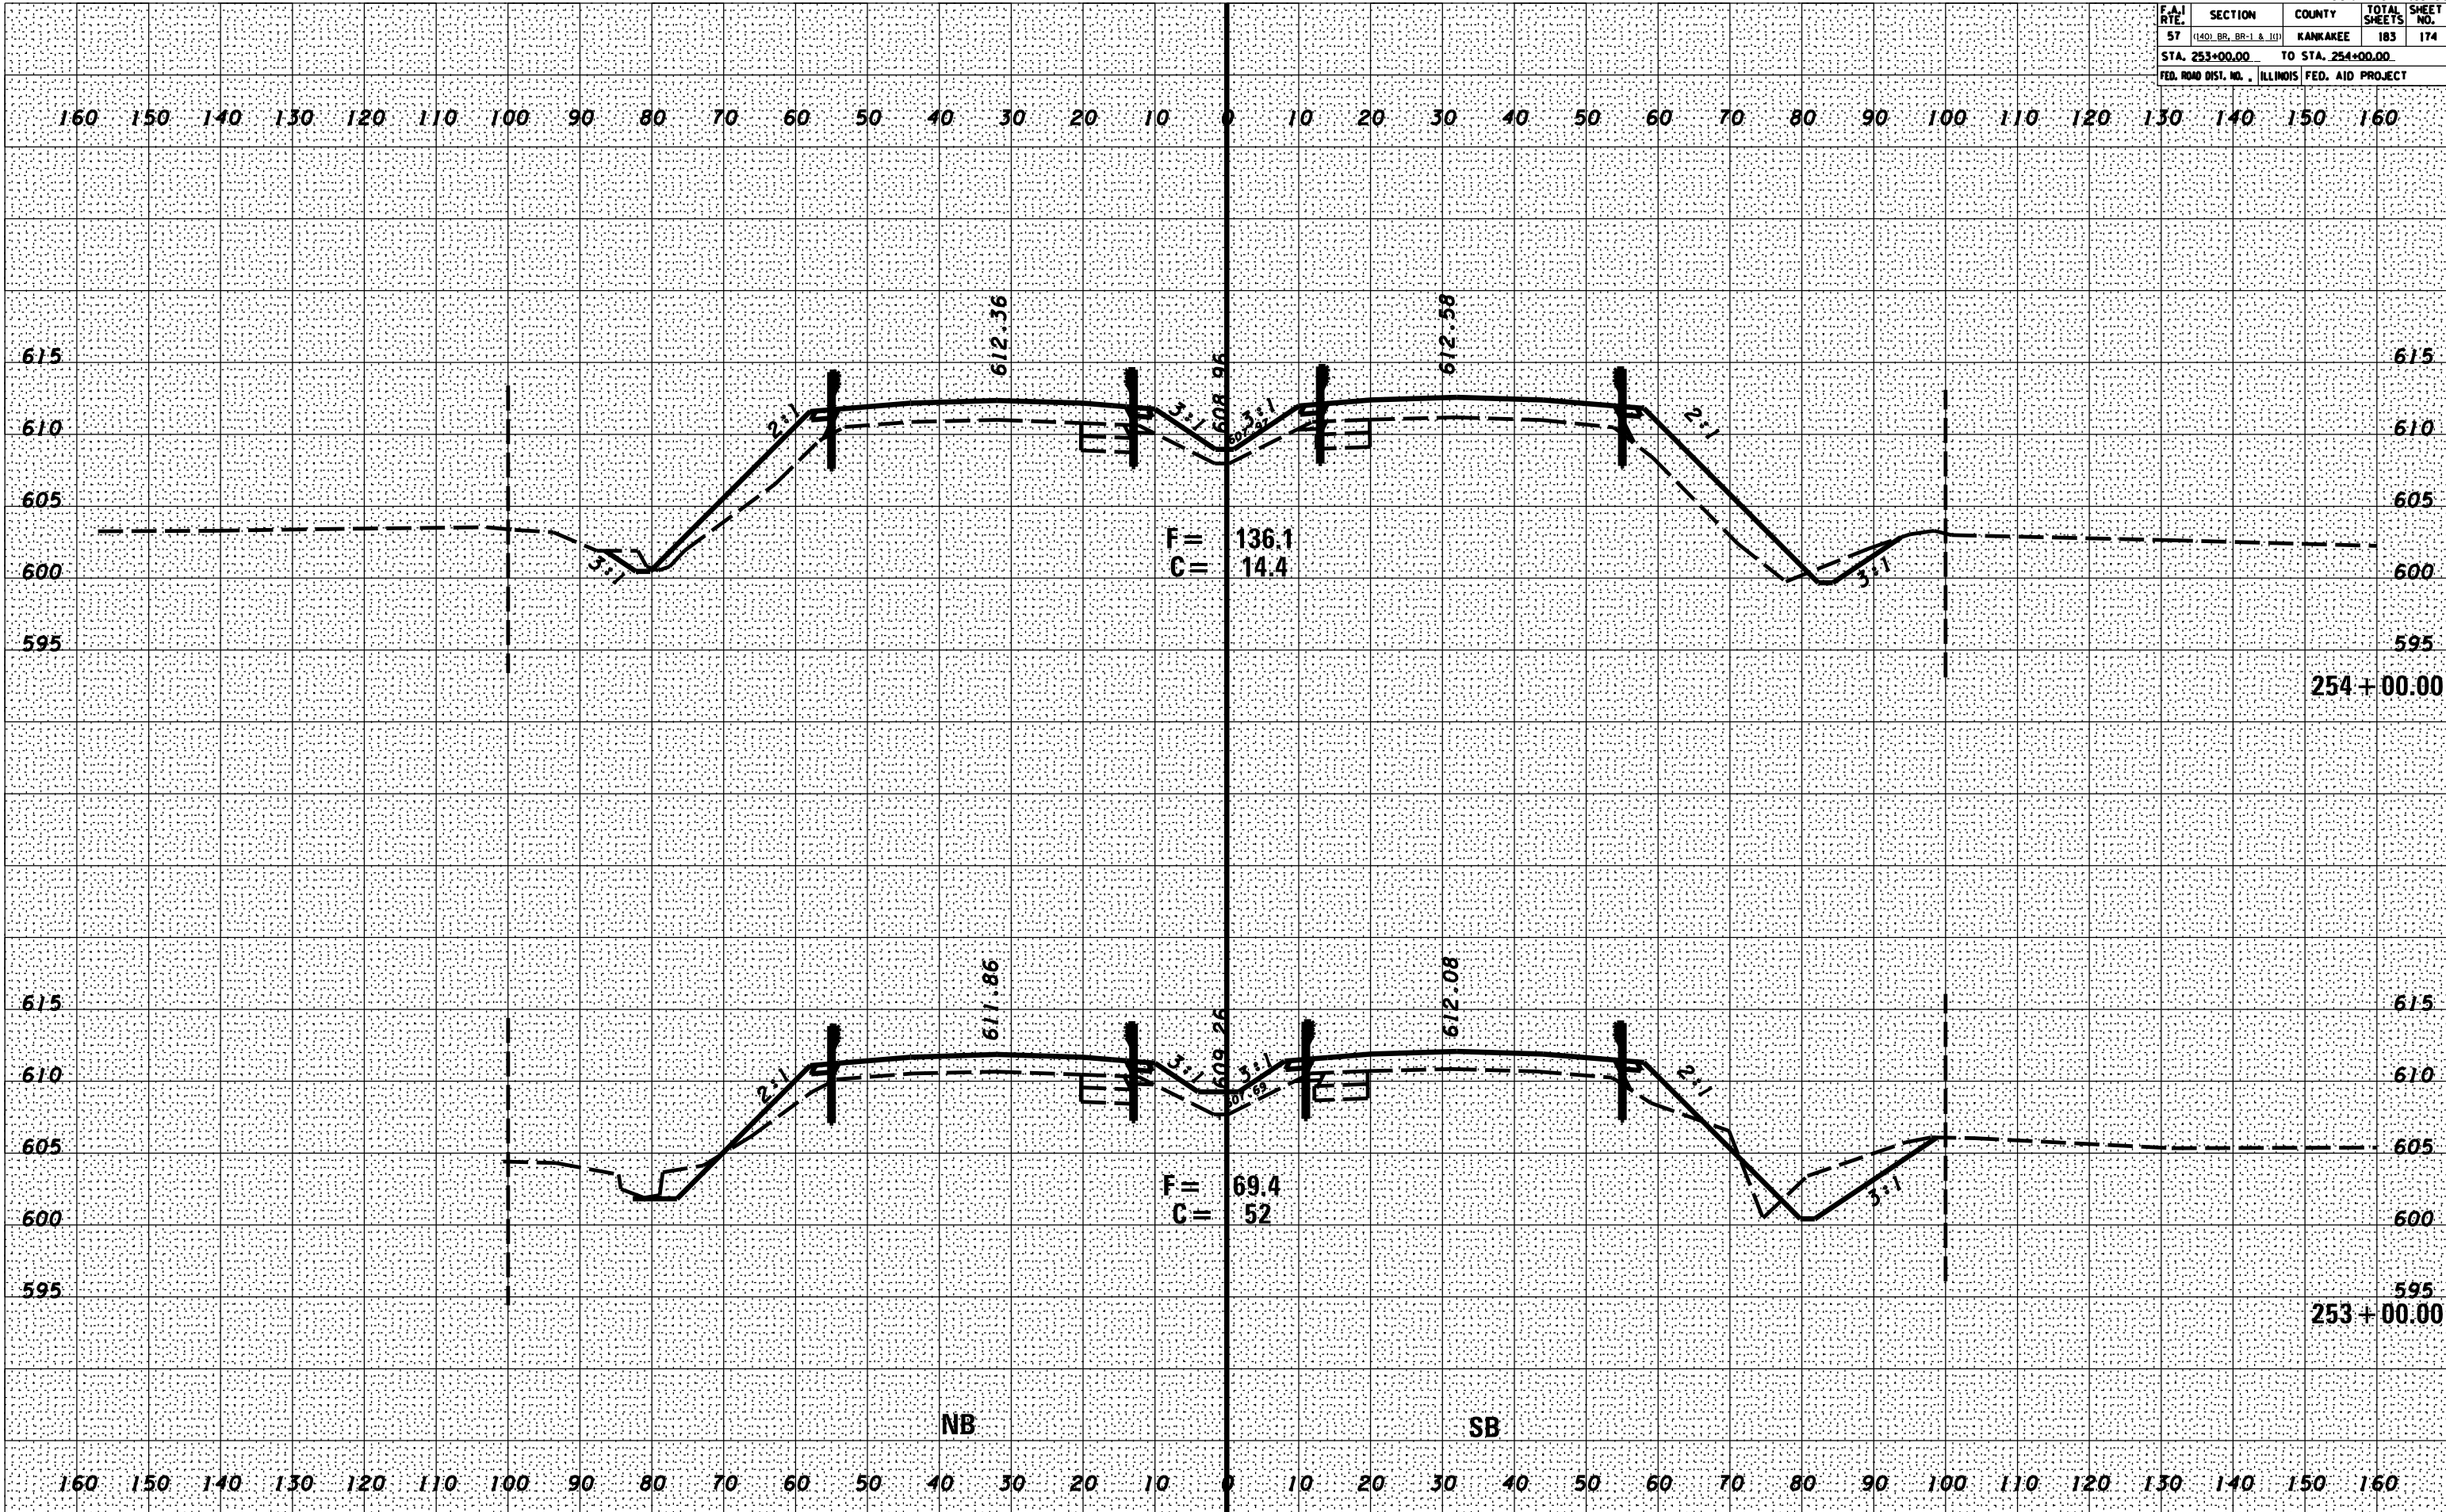

BY	DATE

BY	DATE

DATE - TIME  
DRAW - SPEC