
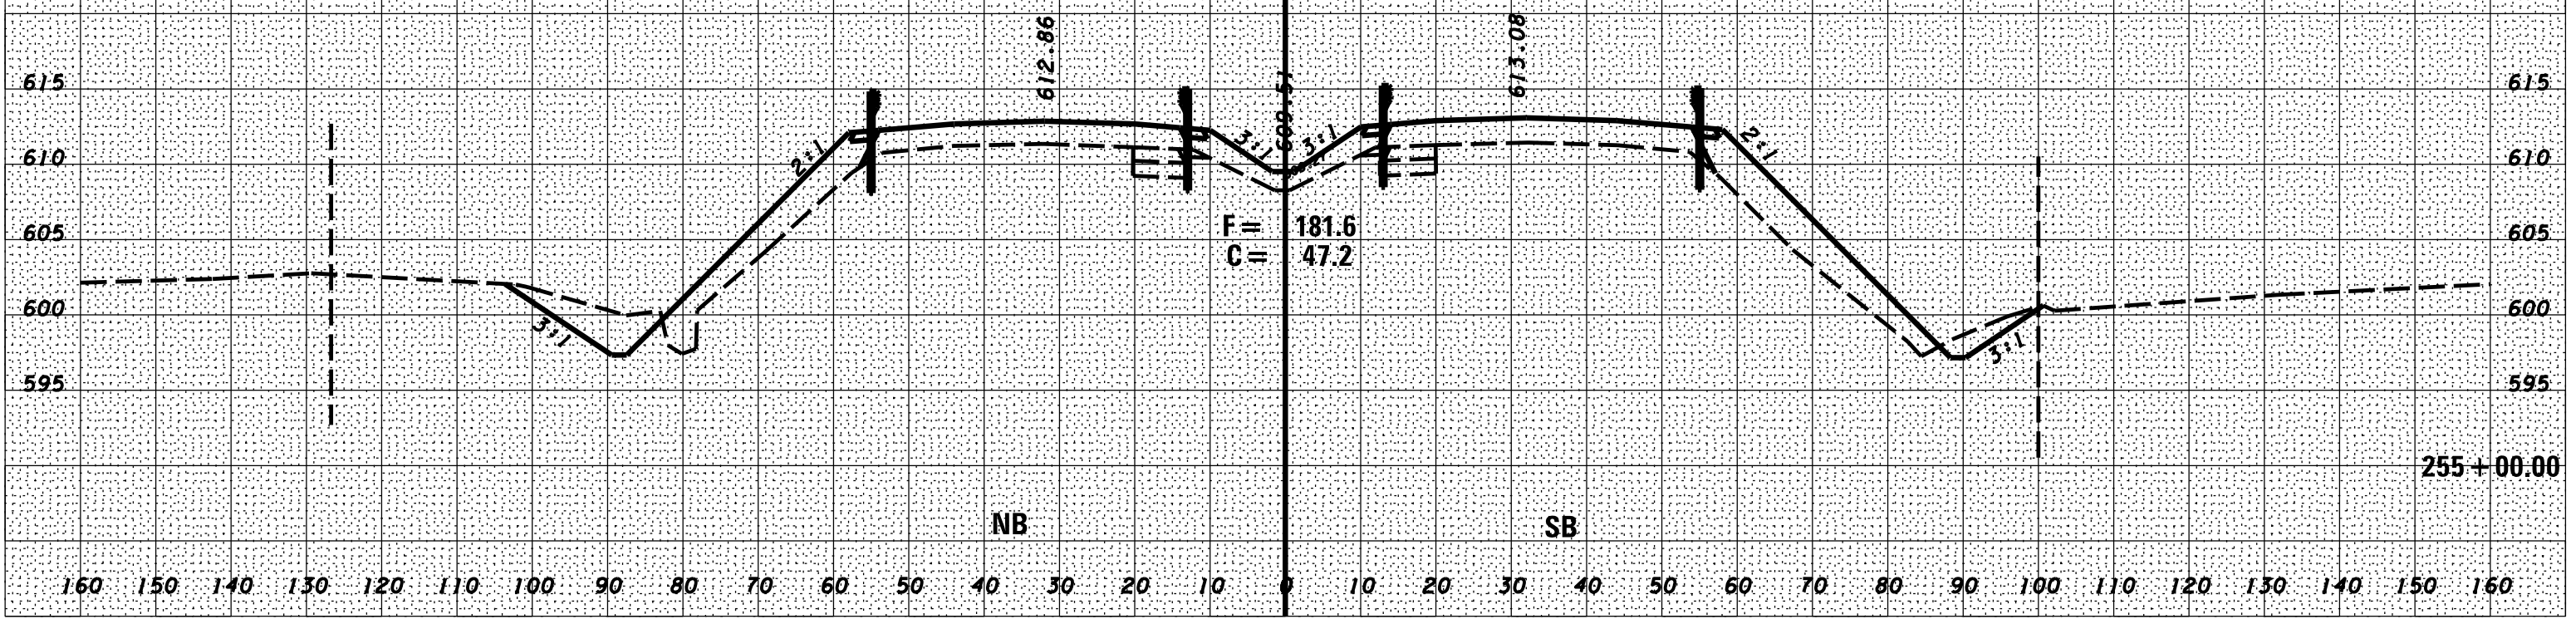


F.A. RTE.	SECTION	COUNTY	TOTAL SHEETS	SHEET NO.
57	(140) BR. BR-1 & 101	KANKAKEE	183	175
STA. 255+00.00		TO STA. 256+00.00		
FED. ROAD DIST. NO. ILLINOIS FED. AID PROJECT				

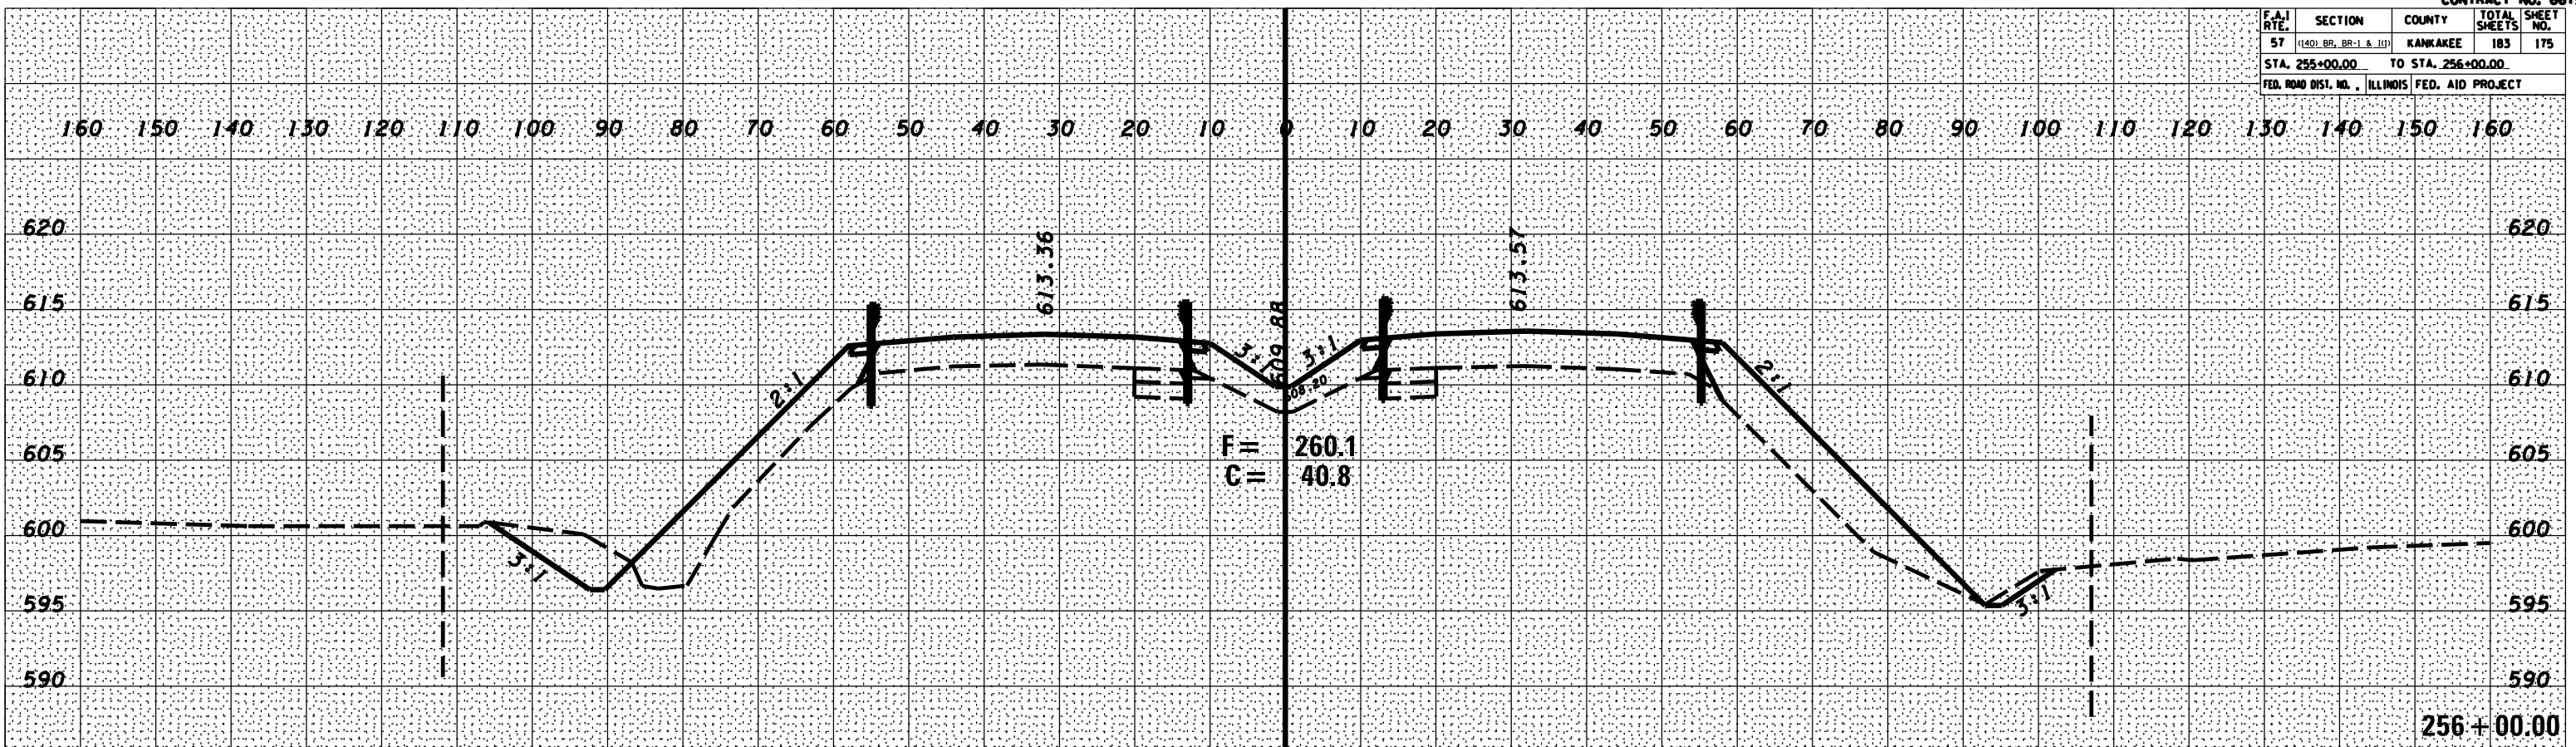

DATE _____ BY _____
 ORIGINAL SURVEY SURVEYED _____
 NOTE BOOK NO. _____ PLOTTED _____
 PLATE NO. _____ AREAS CHECKED _____

DATE _____ BY _____
 ORIGINAL SURVEY SURVEYED _____
 NOTE BOOK NO. _____ PLOTTED _____
 PLATE NO. _____ AREAS CHECKED _____

-DATE- TIME-
 -CON- SPEC-