
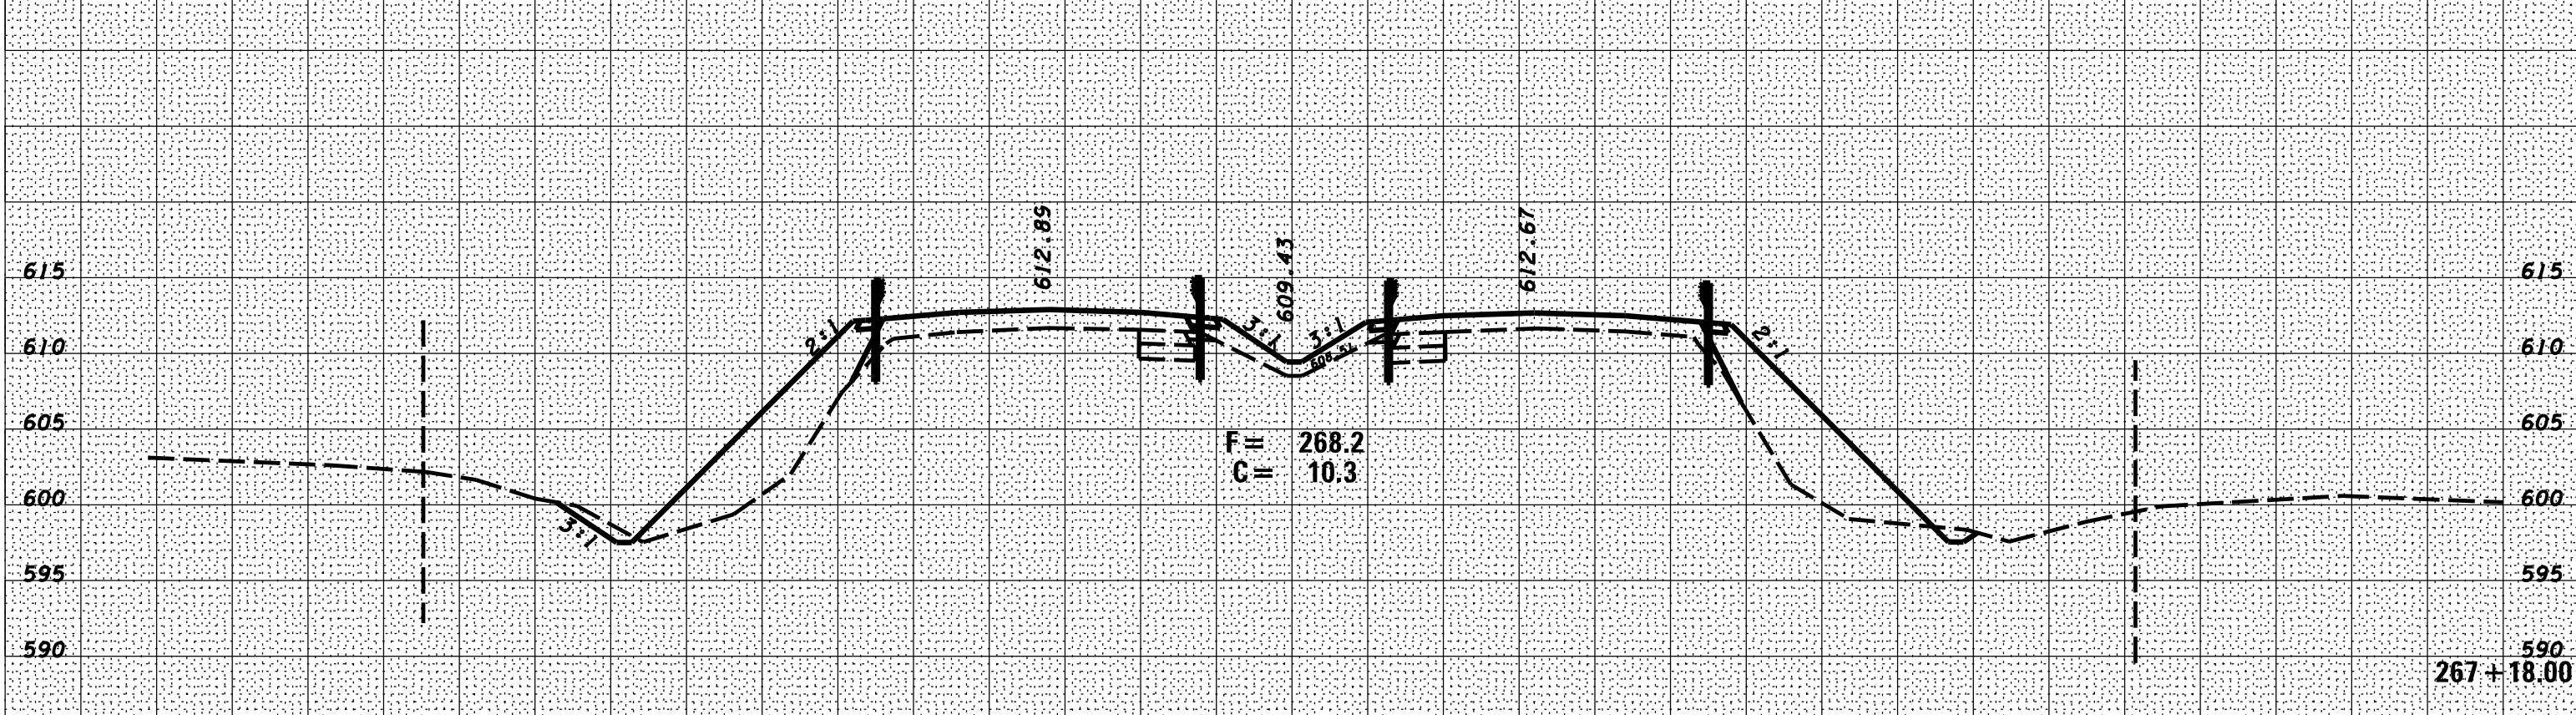


F.A.I. RTE.	SECTION	COUNTY	TOTAL SHEETS	SHEET NO.
57	(140) BR. BR-1 & 101	KANKAKEE	183	180
STA. 267+18.00		TO STA. 268+00.00		
FED. ROAD DIST. NO. ILLINOIS FED. AID PROJECT				

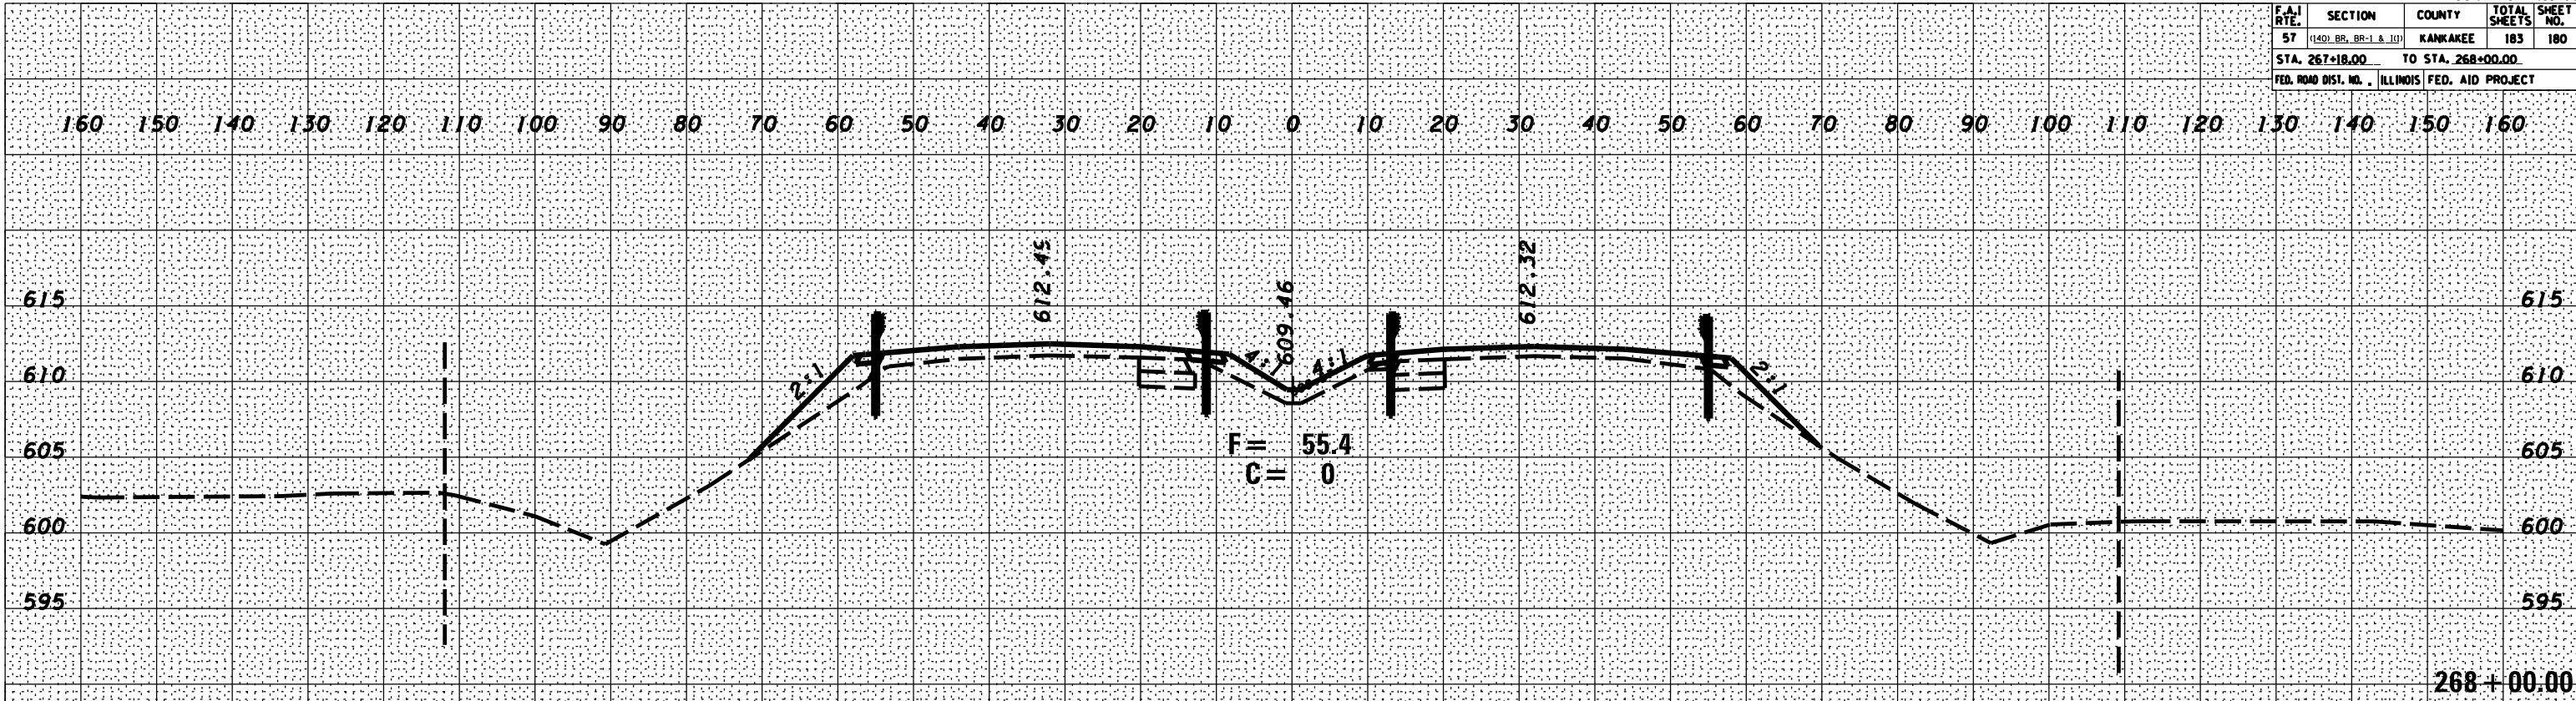

NB

SB

DATE _____ BY _____
 SURVEYED _____
 PLOTTED _____
 NOTE BOOK _____
 NO. _____

DATE _____ BY _____
 SURVEYED _____
 PLOTTED _____
 NOTE BOOK _____
 NO. _____

DATE - TIME _____
 DRAW - SPEC _____