


F.A.I. RTE.	SECTION	COUNTY	TOTAL SHEETS	SHEET NO.
57	(140) BR. BR-1 & 101	KANKAKEE	183	181
STA. 269+00.00		TO STA. 270+00.00		
FED. ROAD DIST. NO. ILLINOIS FED. AID PROJECT				

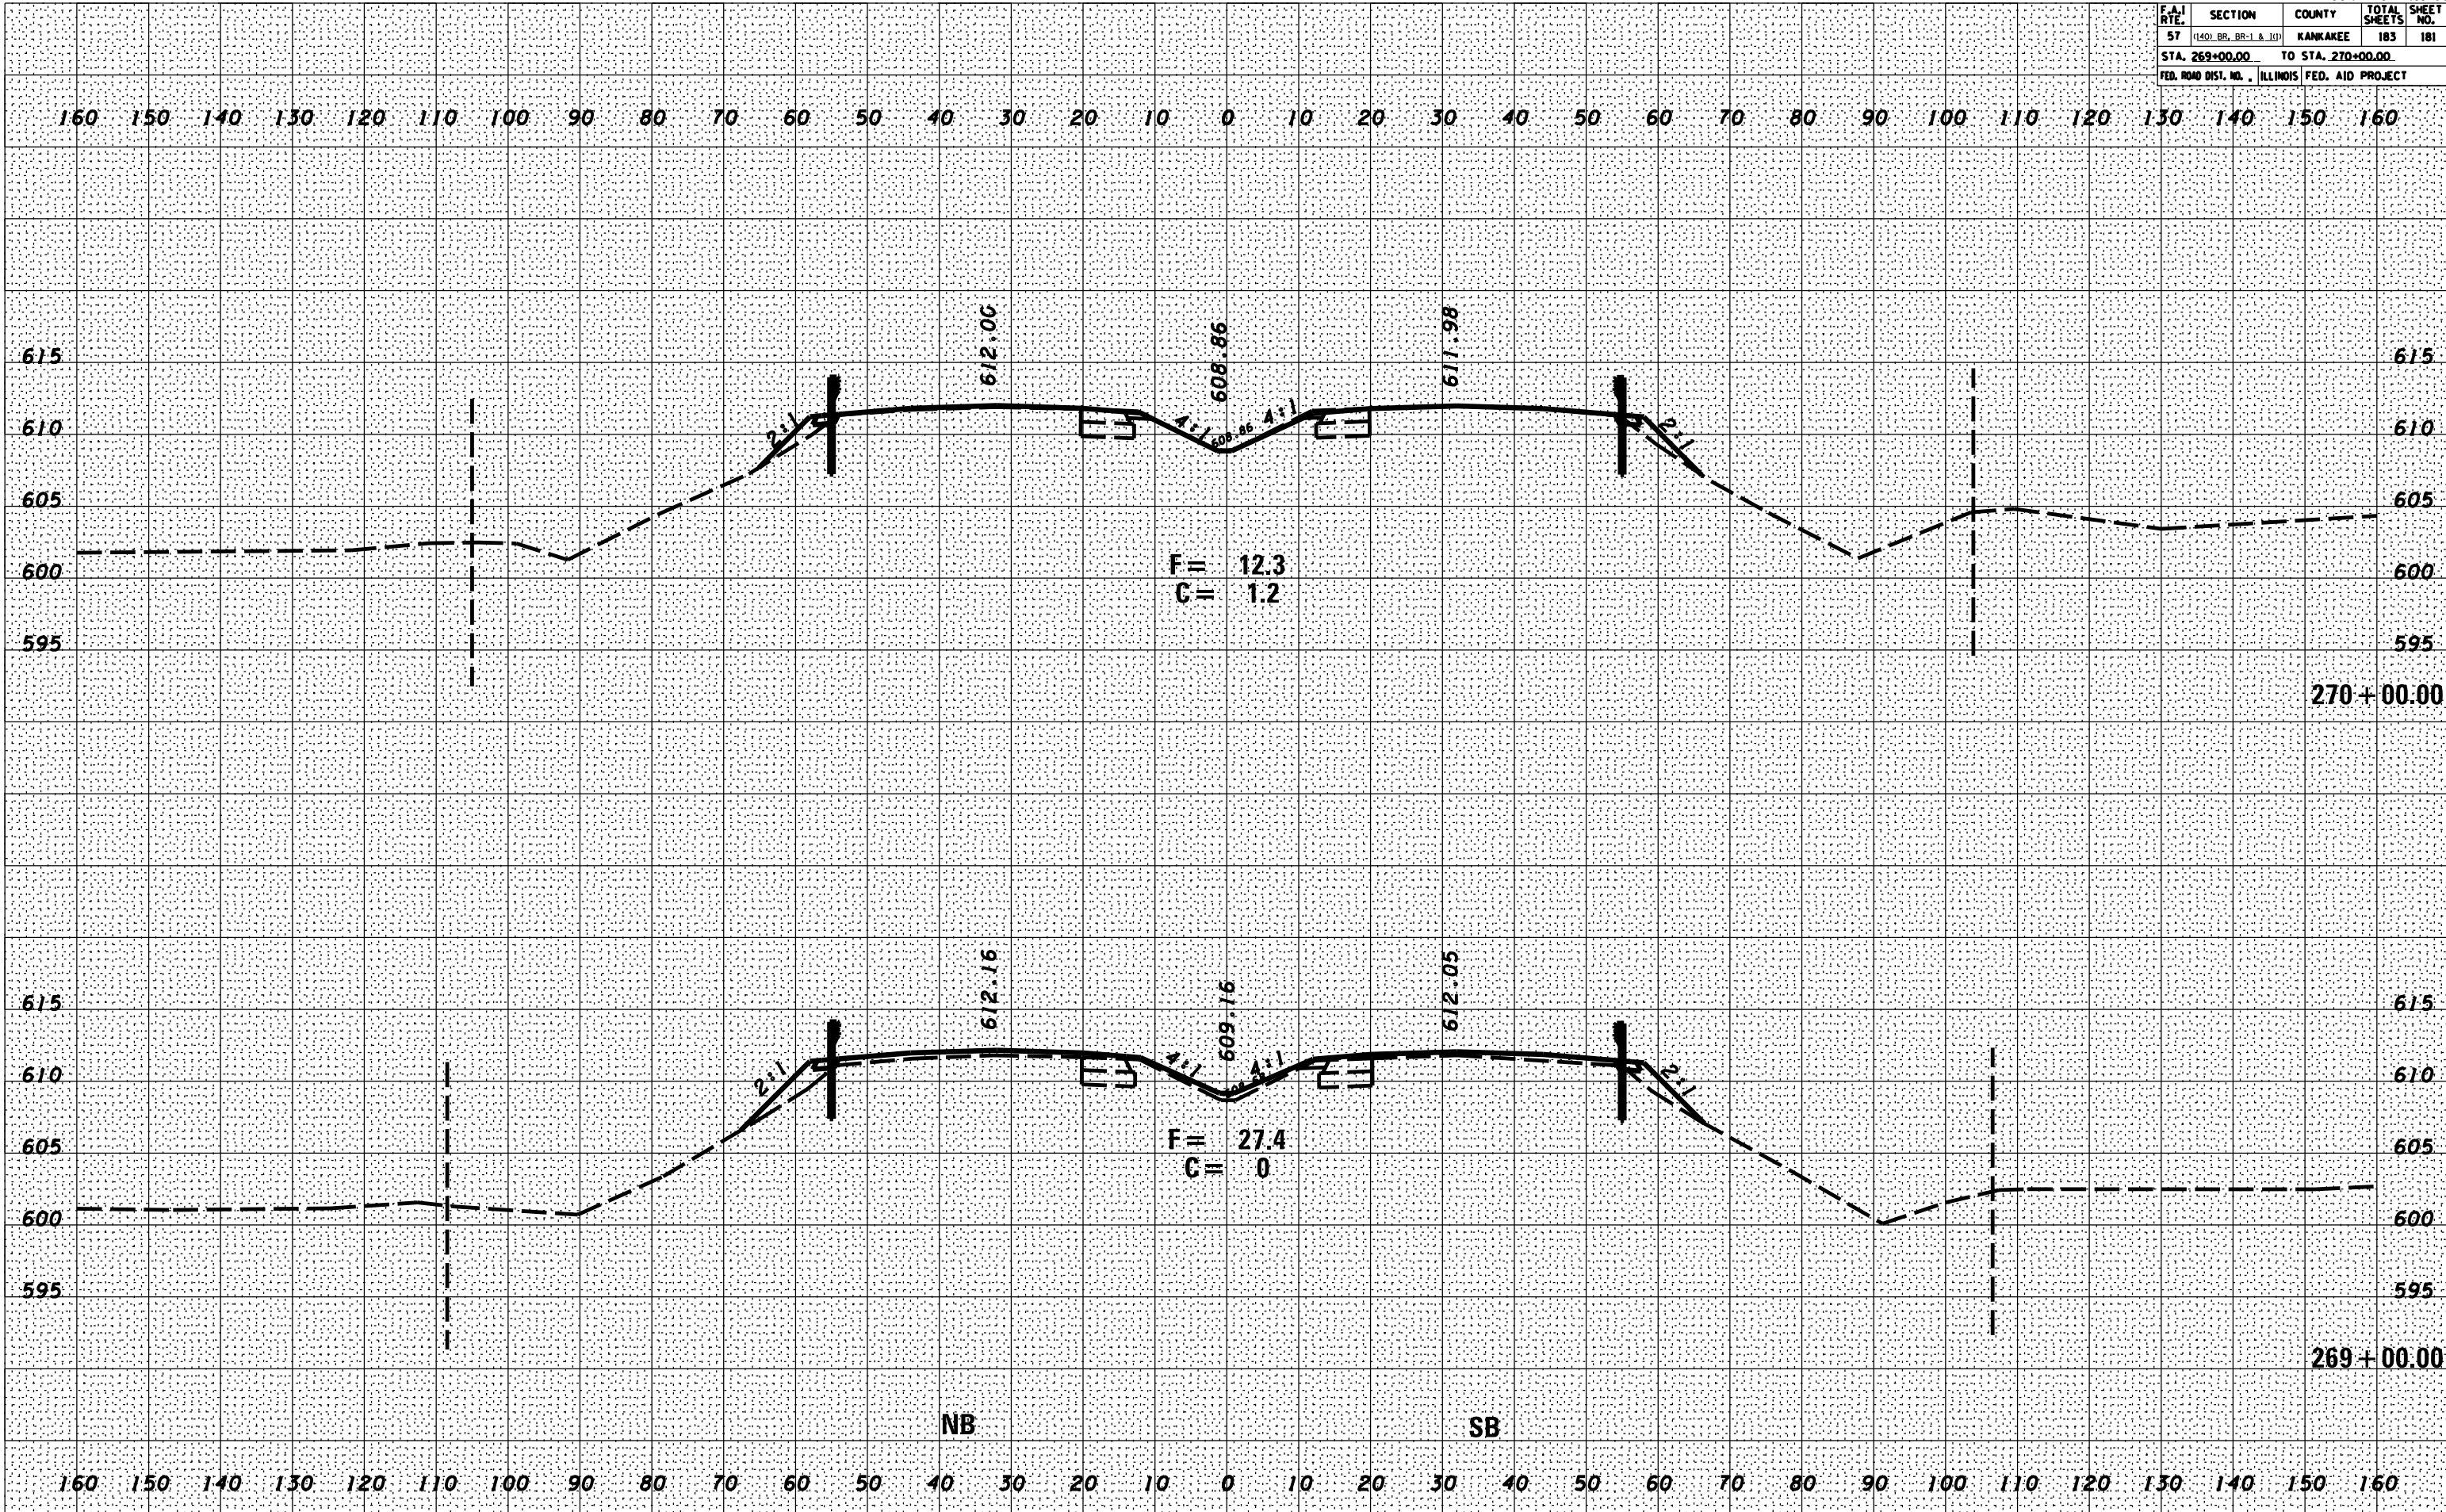

BY \_\_\_\_\_ DATE \_\_\_\_\_

FINISHED SURVEYED SURVEY PLOTTED PLATE NO. \_\_\_\_\_

NO. \_\_\_\_\_

AREAS CHECKED \_\_\_\_\_

BY \_\_\_\_\_ DATE \_\_\_\_\_

ORIGINAL SURVEYED SURVEY PLOTTED PLATE NO. \_\_\_\_\_

NO. \_\_\_\_\_

AREAS CHECKED \_\_\_\_\_

DATE - TIME -  
 DAY - SPEC -