


F.A. RTE.	SECTION	COUNTY	TOTAL SHEETS	SHEET NO.
57	(140) BR. BR-1 & 101	KANKAKEE	183	183
STA. 273+00.00		TO STA. 275+00.00		
FED. ROAD DIST. NO. ILLINOIS FED. AID PROJECT				

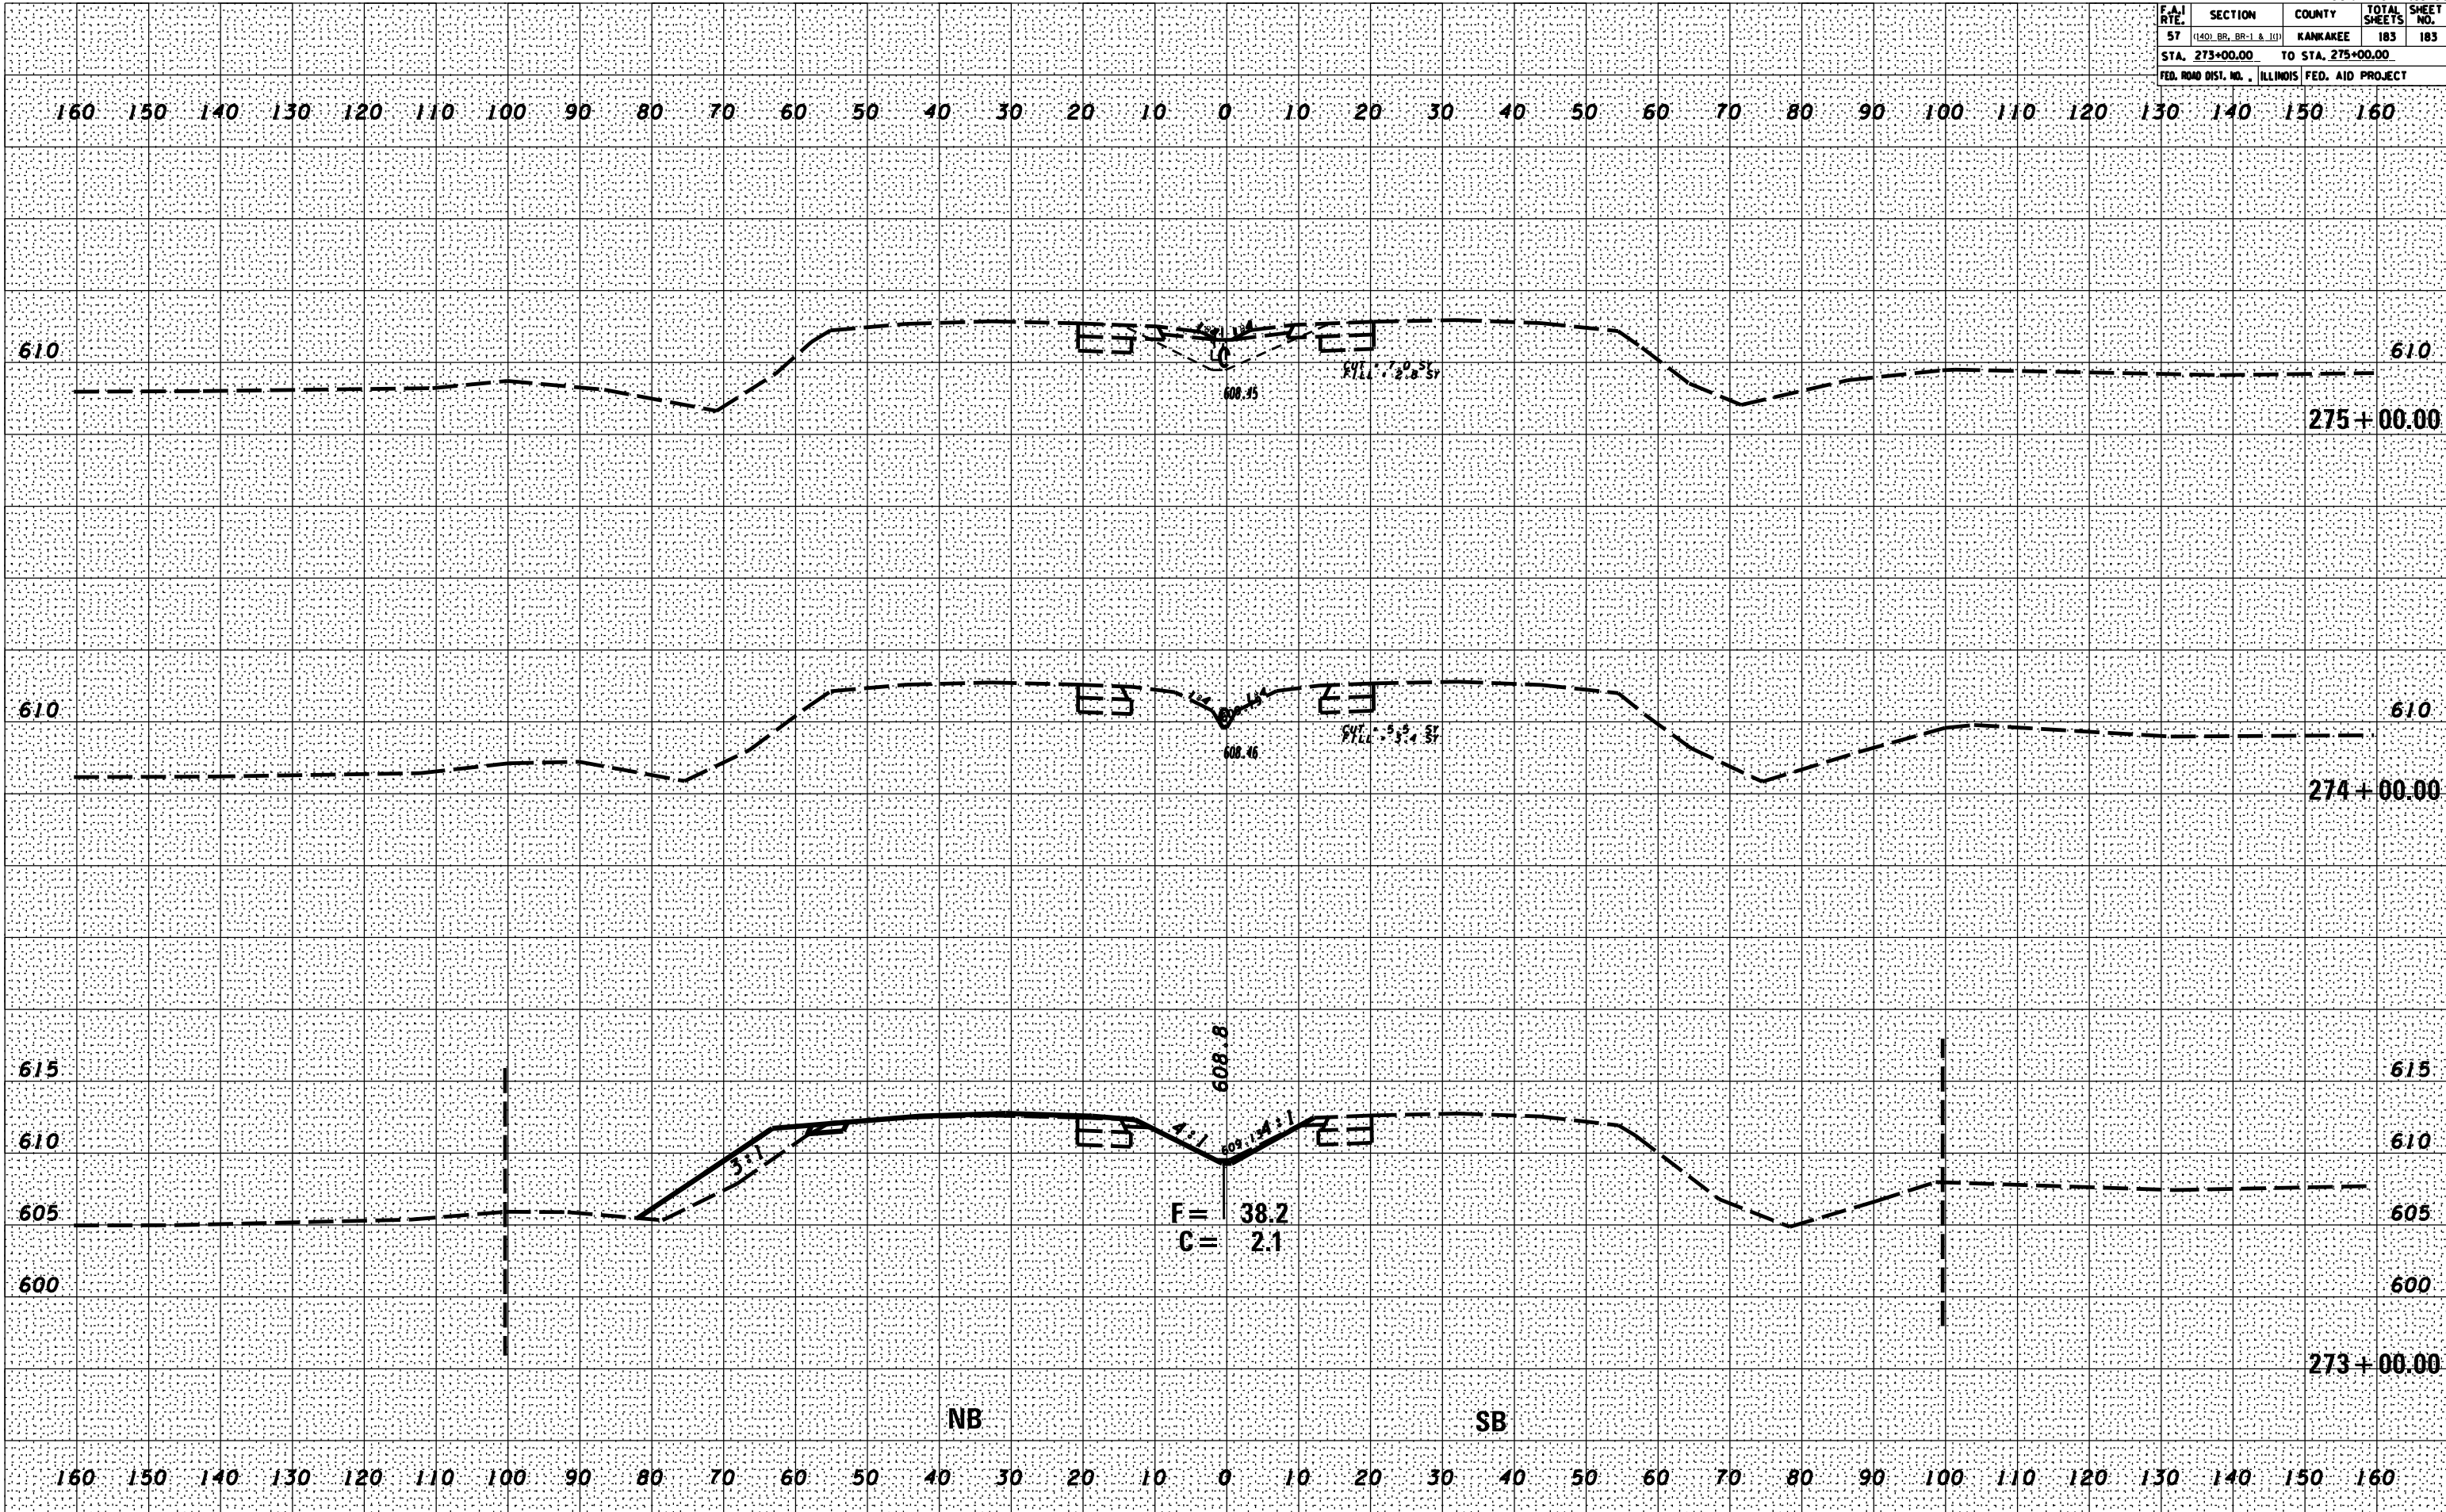

BY	DATE

NO.	AREAS CHECKED

BY	DATE

NO.	AREAS CHECKED

DATE - TIME
 DRAW - SPEC