



* Order a(E) and a₁(E) bars full length.
Cut to fit skew and use remainder of bars in opposite end.

Aluminum sheeted construction
joints in base of parapet

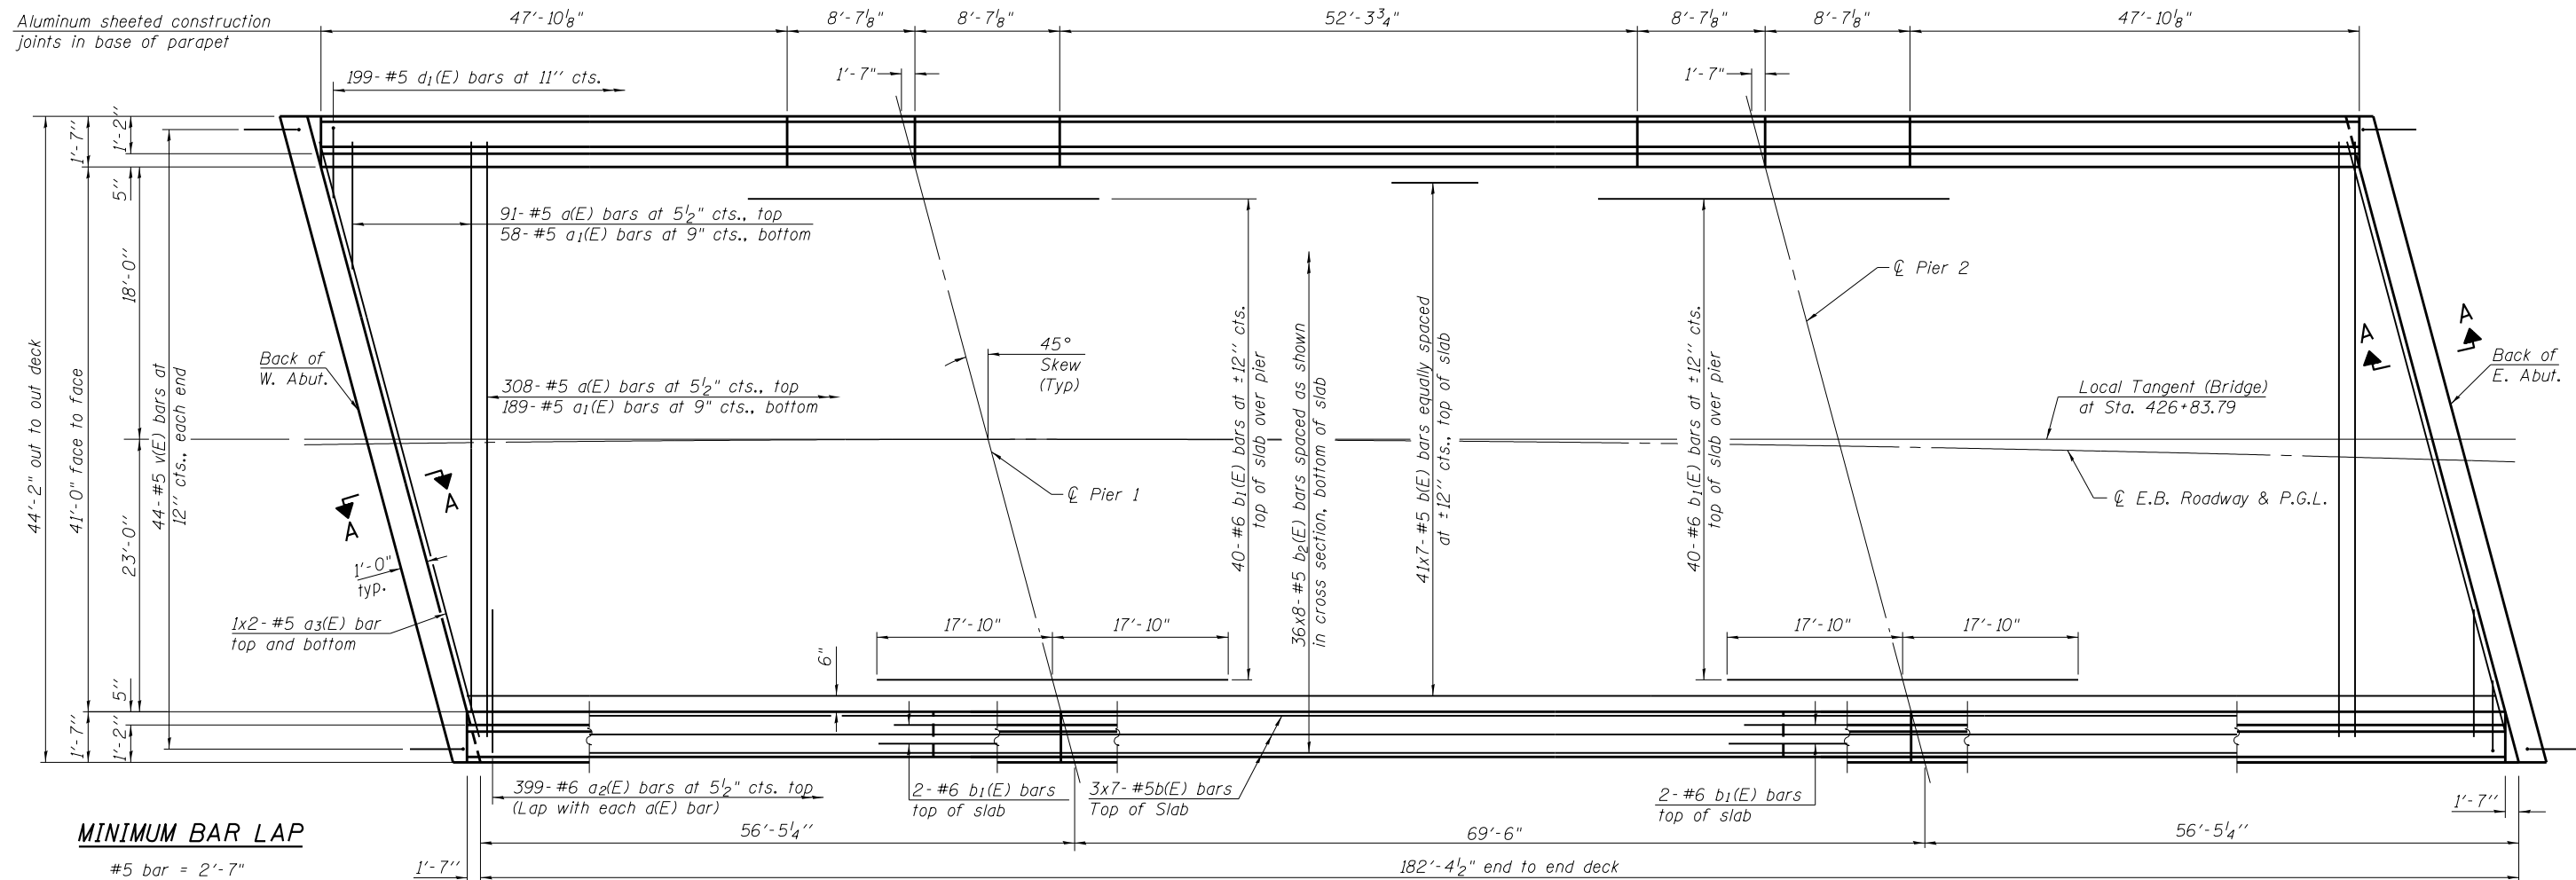

PLAN

Notes:
See Sheet 13 of 43 for superstructure details and Bill of Material.
Bars indicated thus 3 x 7- #5 etc. indicates 3 lines of bars with 7 lengths per line.
See Sheet 13 of 43 for parapet reinforcement.
For Sec. A-A see sheet 14 of 43.

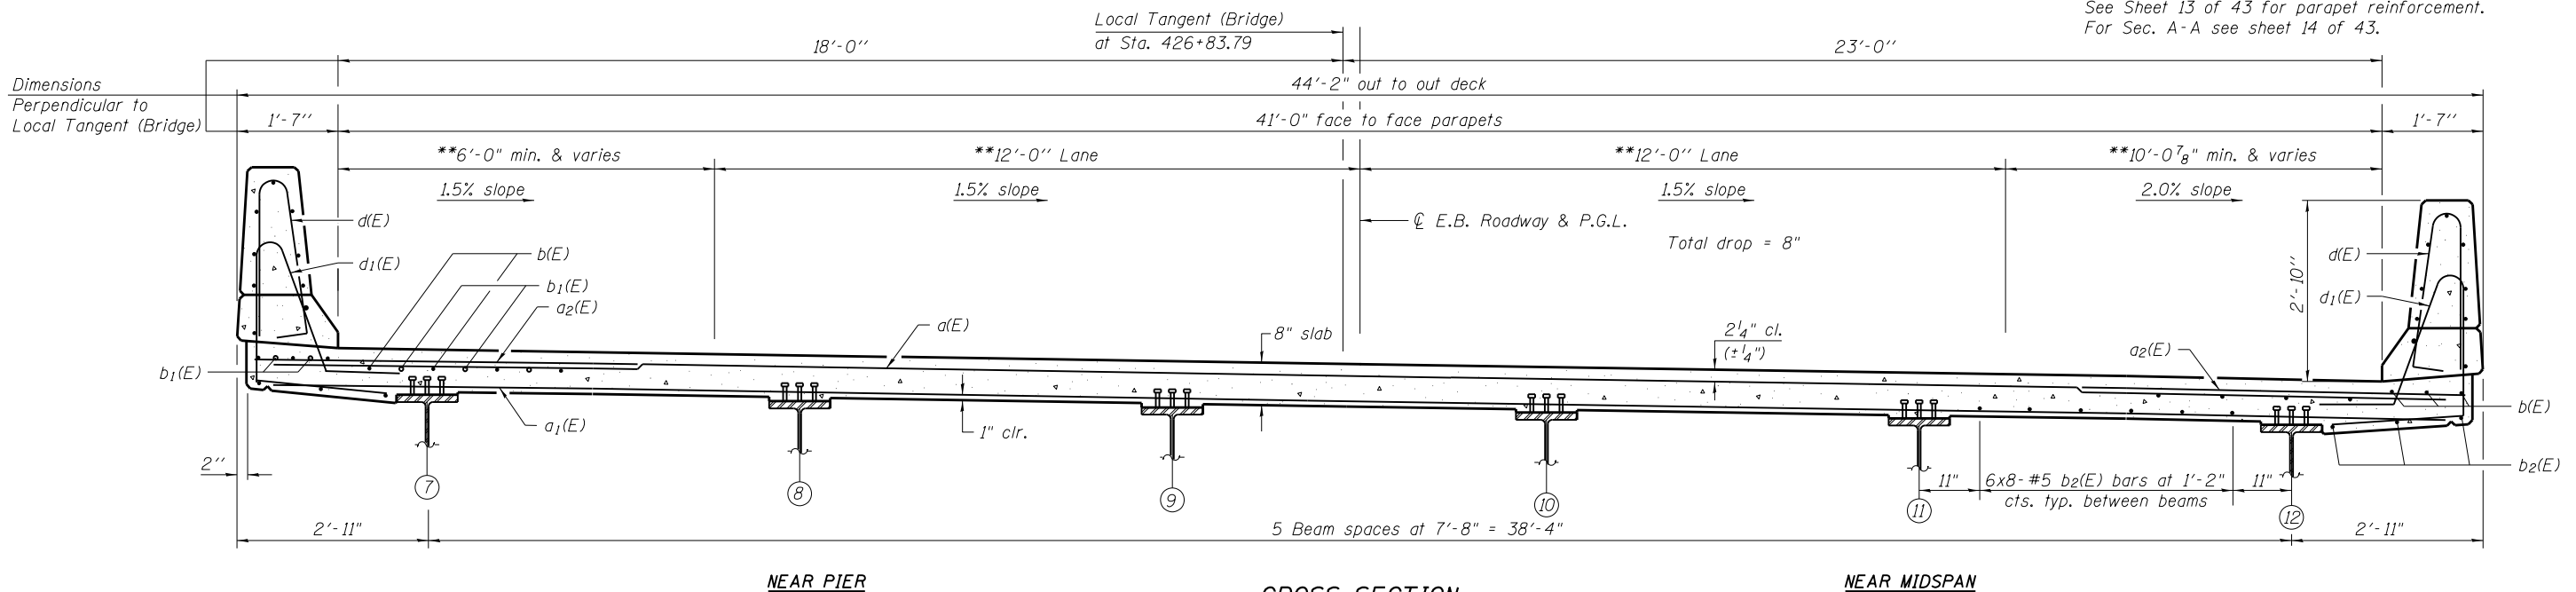

CROSS SECTION
(Looking East)

** Indicates Radial Dimensions

FILE NAME = 0060184_0185_66998-11-DeckPlanEB.dgn
MODEL = Default
PLOT DRIVER = V8_PDF_11x17.pltcf9



USER NAME = tfray	DESIGNED - SCD	REVISED
FILE NAME =	CHECKED - DRB	REVISED
PLOT SCALE = 480:0.0000 ' / ft.	DRAWN - TKW	REVISED
PLOT DATE = 7/29/2013	CHECKED - SCD	REVISED

STATE OF ILLINOIS
DEPARTMENT OF TRANSPORTATION

SUPERSTRUCTURE
STRUCTURE NO. 006-0184 (E.B.)

SHEET NO. 11 OF 43 SHEETS

F.A.I R.T.E.	SECTION	COUNTY	TOTAL SHEETS	SHEET NO.
80	(06-2)BR-3,4	BUREAU	133	55
CONTRACT NO. 66998				

ILLINOIS FED. AID PROJECT