


DATE	
BY	
FINAL SURVEY	
SURVEYED	
PLOTTED	
TEMPLATE	
NOTE BOOK	
AREAS	
CHECKED	
NO.	

DATE	
BY	
ORIGINAL SURVEY	
SURVEYED	
PLOTTED	
TEMPLATE	
NOTE BOOK	
AREAS	
CHECKED	
NO.	

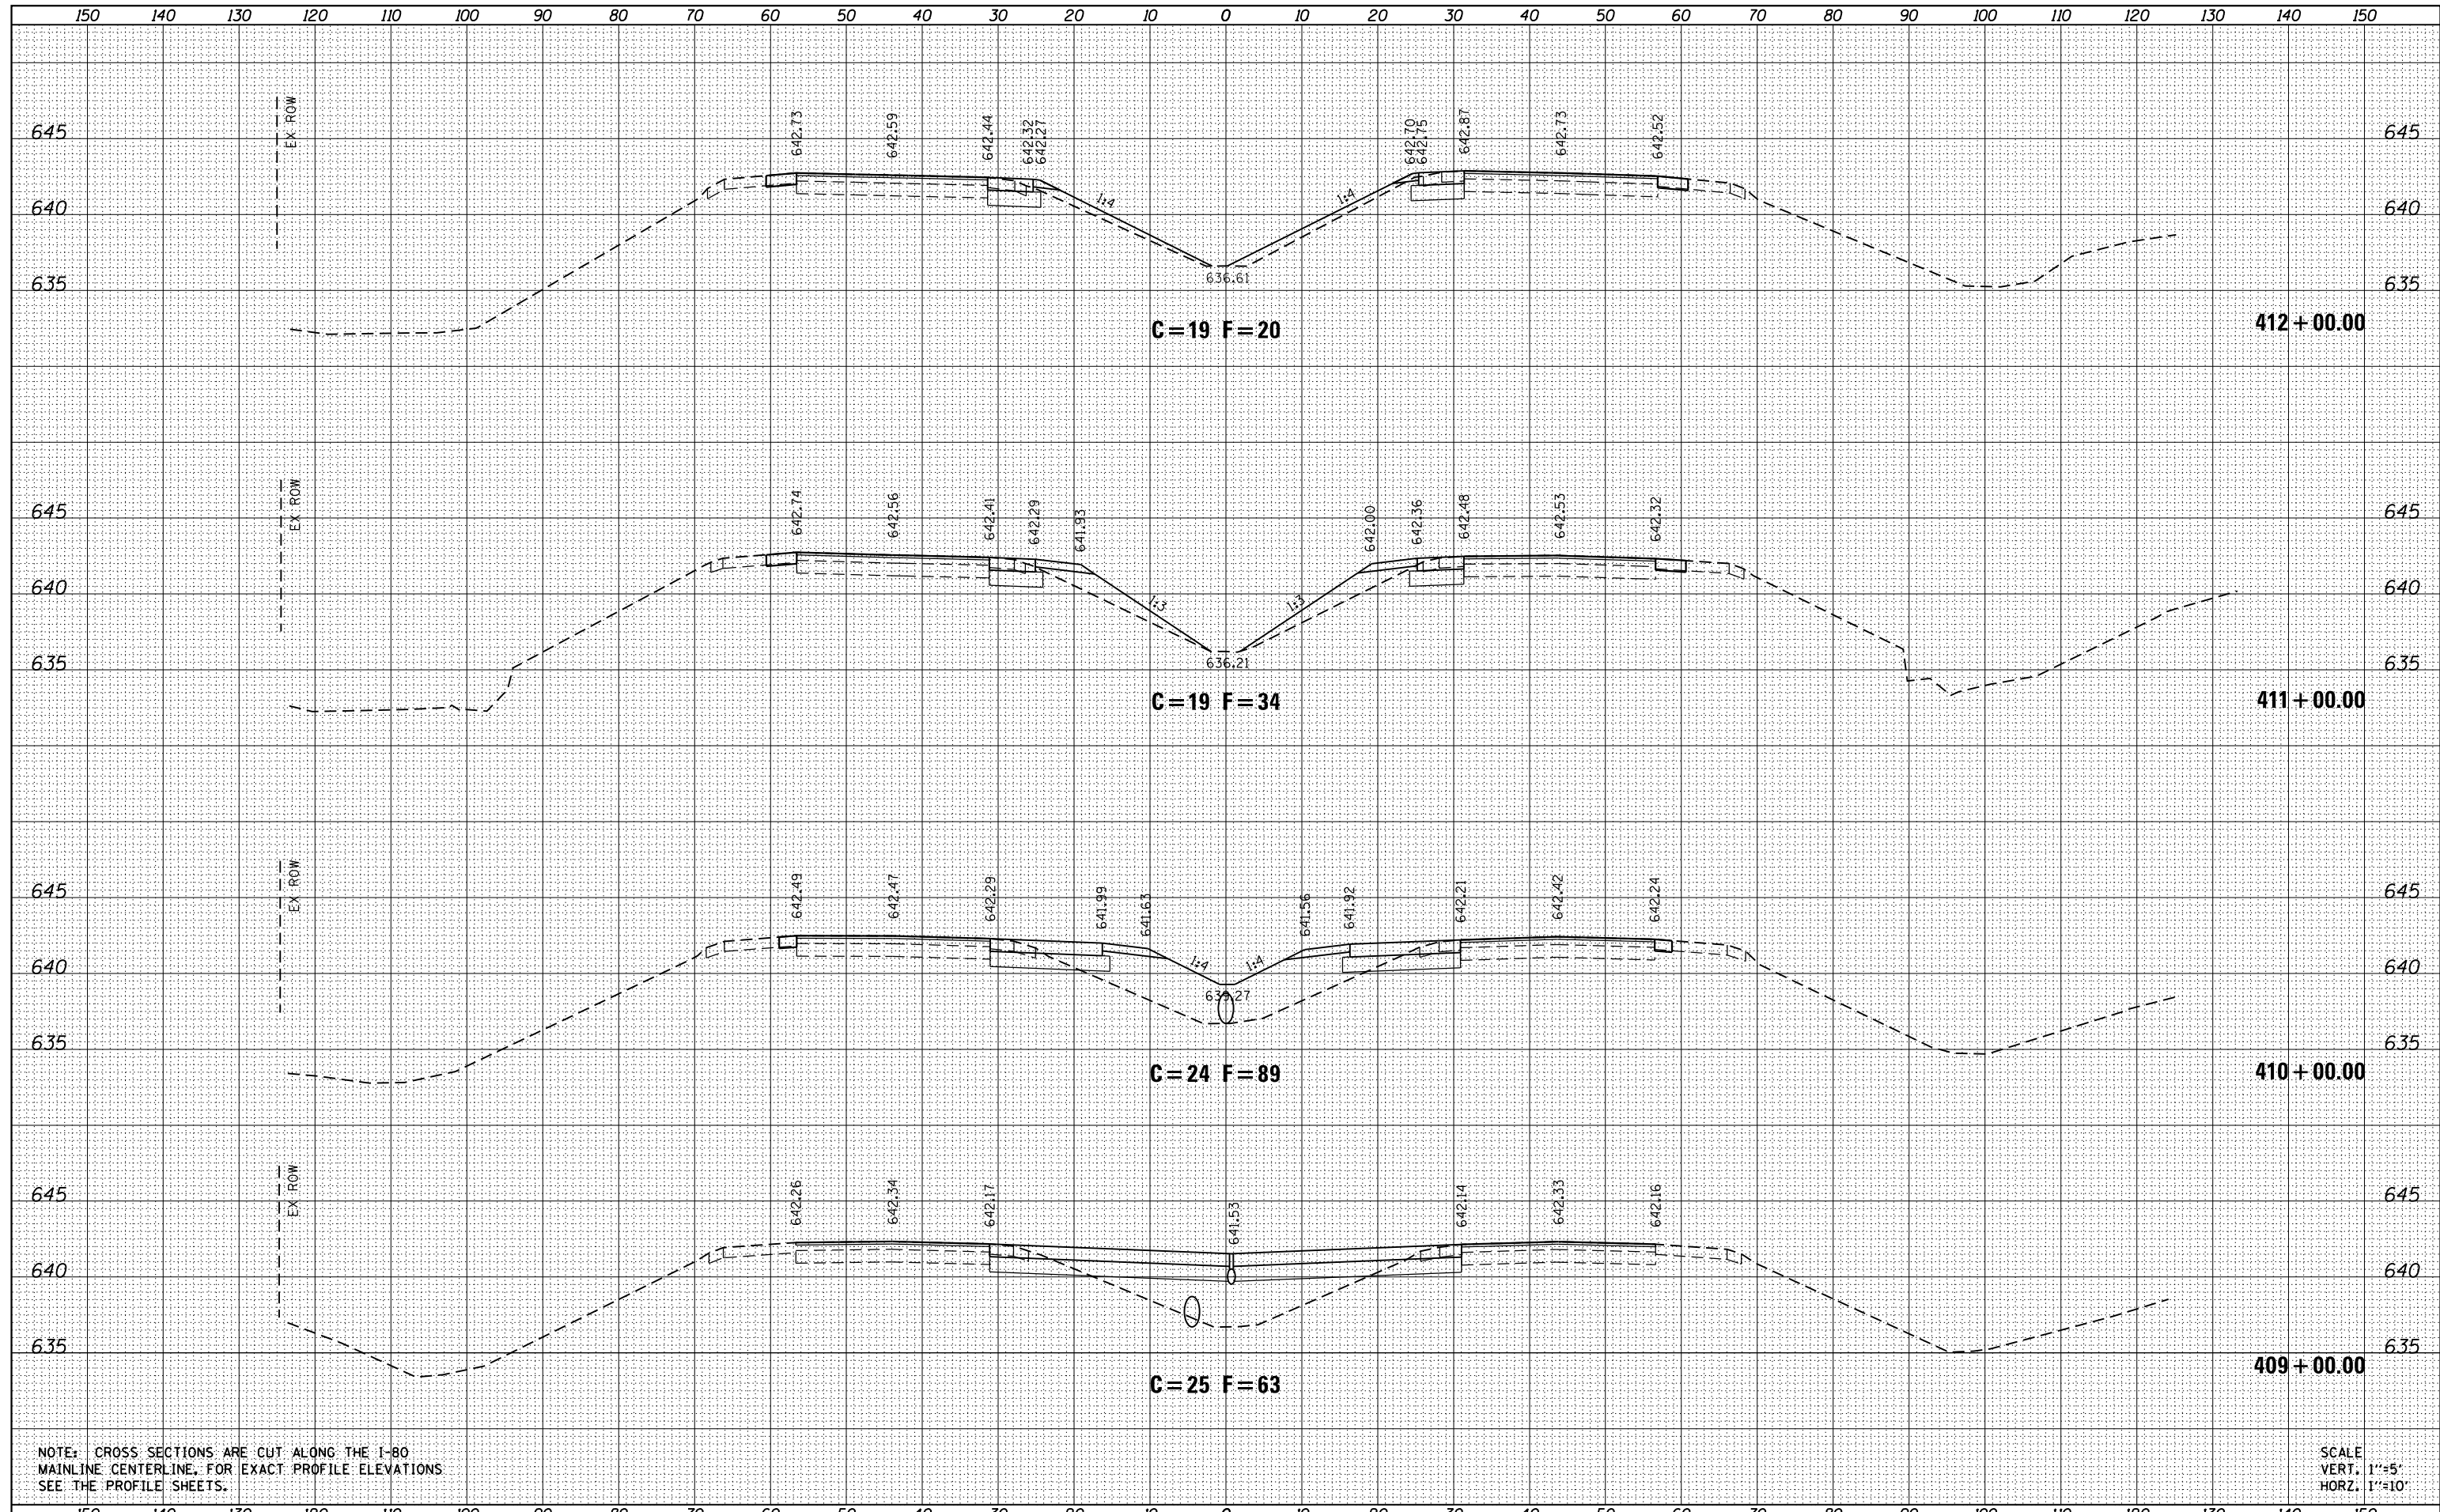

NOTE: CROSS SECTIONS ARE CUT ALONG THE I-80 MAINLINE CENTERLINE. FOR EXACT PROFILE ELEVATIONS SEE THE PROFILE SHEETS.

SCALE
VERT. 1"=5'
HORIZ. 1"=10'

FILE NAME =	USER NAME = brianheil	DESIGNED -	REVISED -	STATE OF ILLINOIS DEPARTMENT OF TRANSPORTATION	CROSS SECTION SHEETS I-80			F.A.I. RTÉ.	SECTION	COUNTY	TOTAL SHEETS	SHEET NO.
D366998-sht-xsec.dgn	PLOT TIME = 11:46:47 AM	DRAWN -	REVISED -		80	(06-2) BR-3,4	BUREAU	133	119			
	PLOT SCALE = 20.0000' / in.	CHECKED -	REVISED -		SCALE: 1"=10'			CONTRACT NO. 66998				
	PLOT DATE = 7/31/2013	DATE -	REVISED -		SHEET 02 OF 16 SHEETS STA. 409+00.00 TO STA. 412+00.00			ILLINOIS FED. AID PROJECT				