


DATE	
BY	
FINISHED SURVEY	
NOTED SURVEY	
PLANNED SURVEY	
TEMPLE SURVEY	
AREAS SURVEY	
CHECKED SURVEY	

DATE	
BY	
ORIGINAL SURVEY	
NOTED SURVEY	
PLANNED SURVEY	
TEMPLE SURVEY	
AREAS SURVEY	
CHECKED SURVEY	

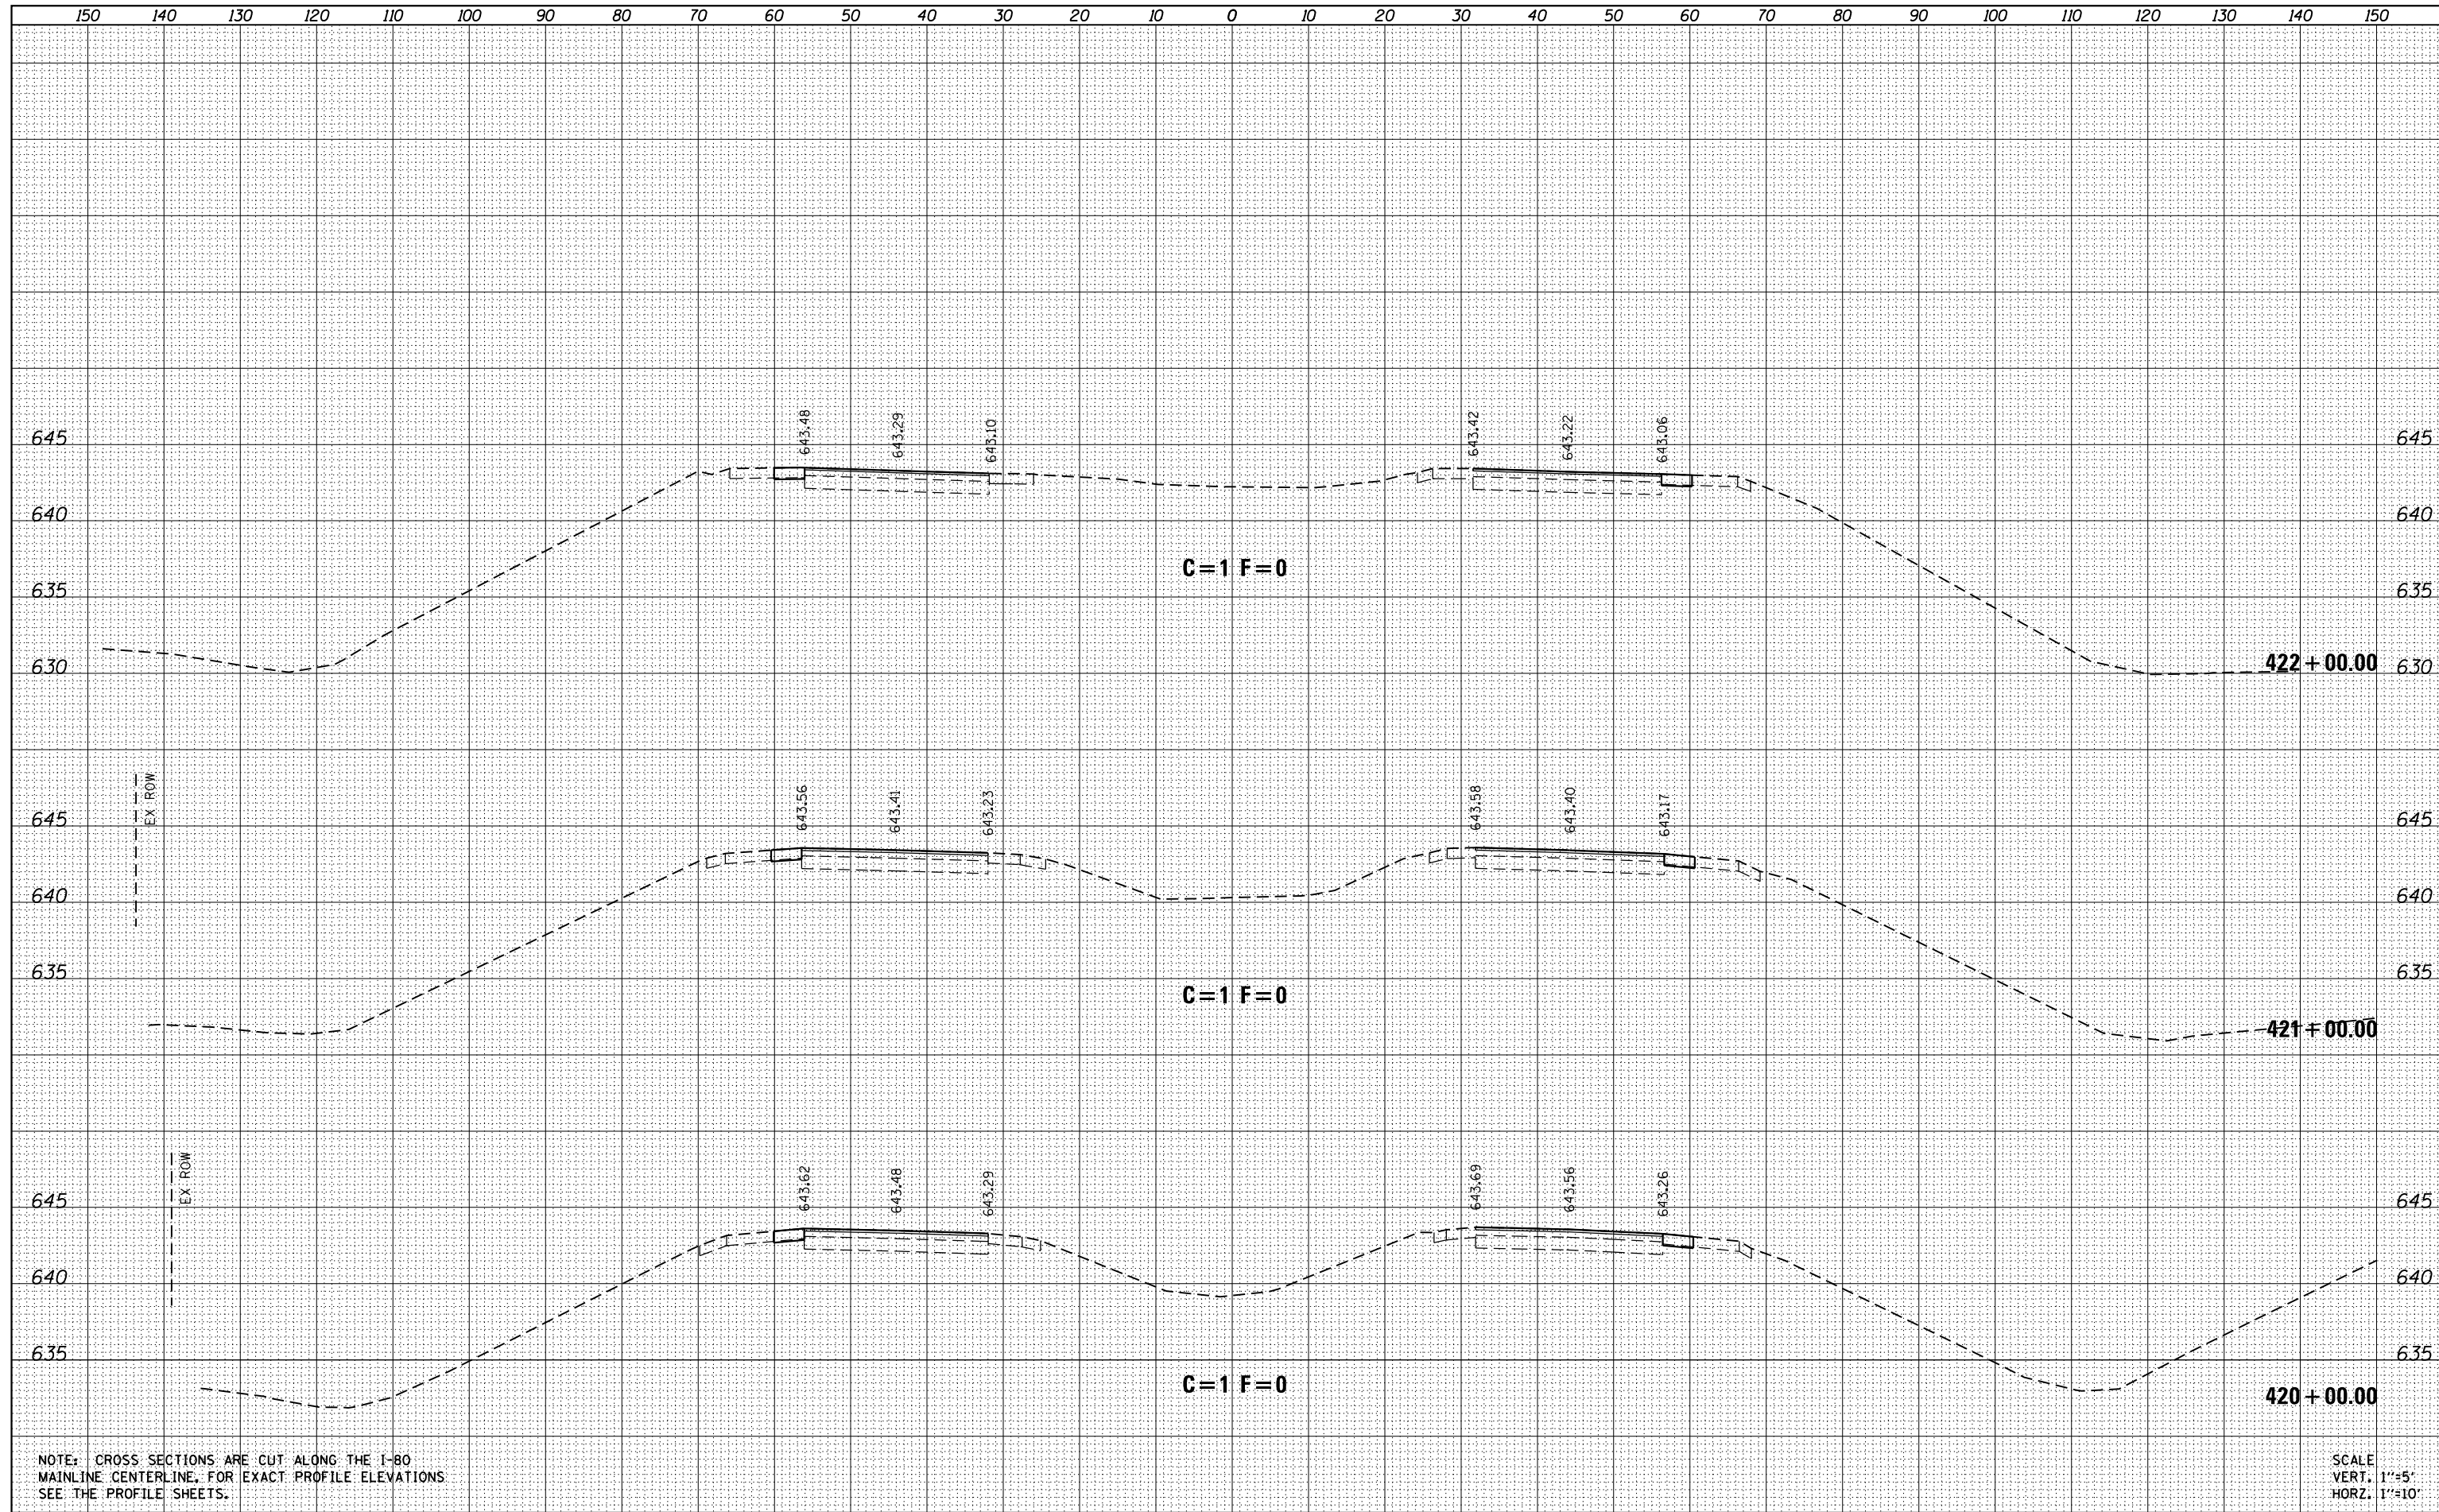

NOTE: CROSS SECTIONS ARE CUT ALONG THE I-80 MAINLINE CENTERLINE, FOR EXACT PROFILE ELEVATIONS SEE THE PROFILE SHEETS.

SCALE VERT. 1"=5'
HORIZ. 1"=10'