


BY	DATE
SURVEYED	
PLOTTED	
TEMPLATE	
AREAS	
CHECKED	
NO.	

BY	DATE
SURVEYED	
PLOTTED	
TEMPLATE	
AREAS	
CHECKED	
NO.	

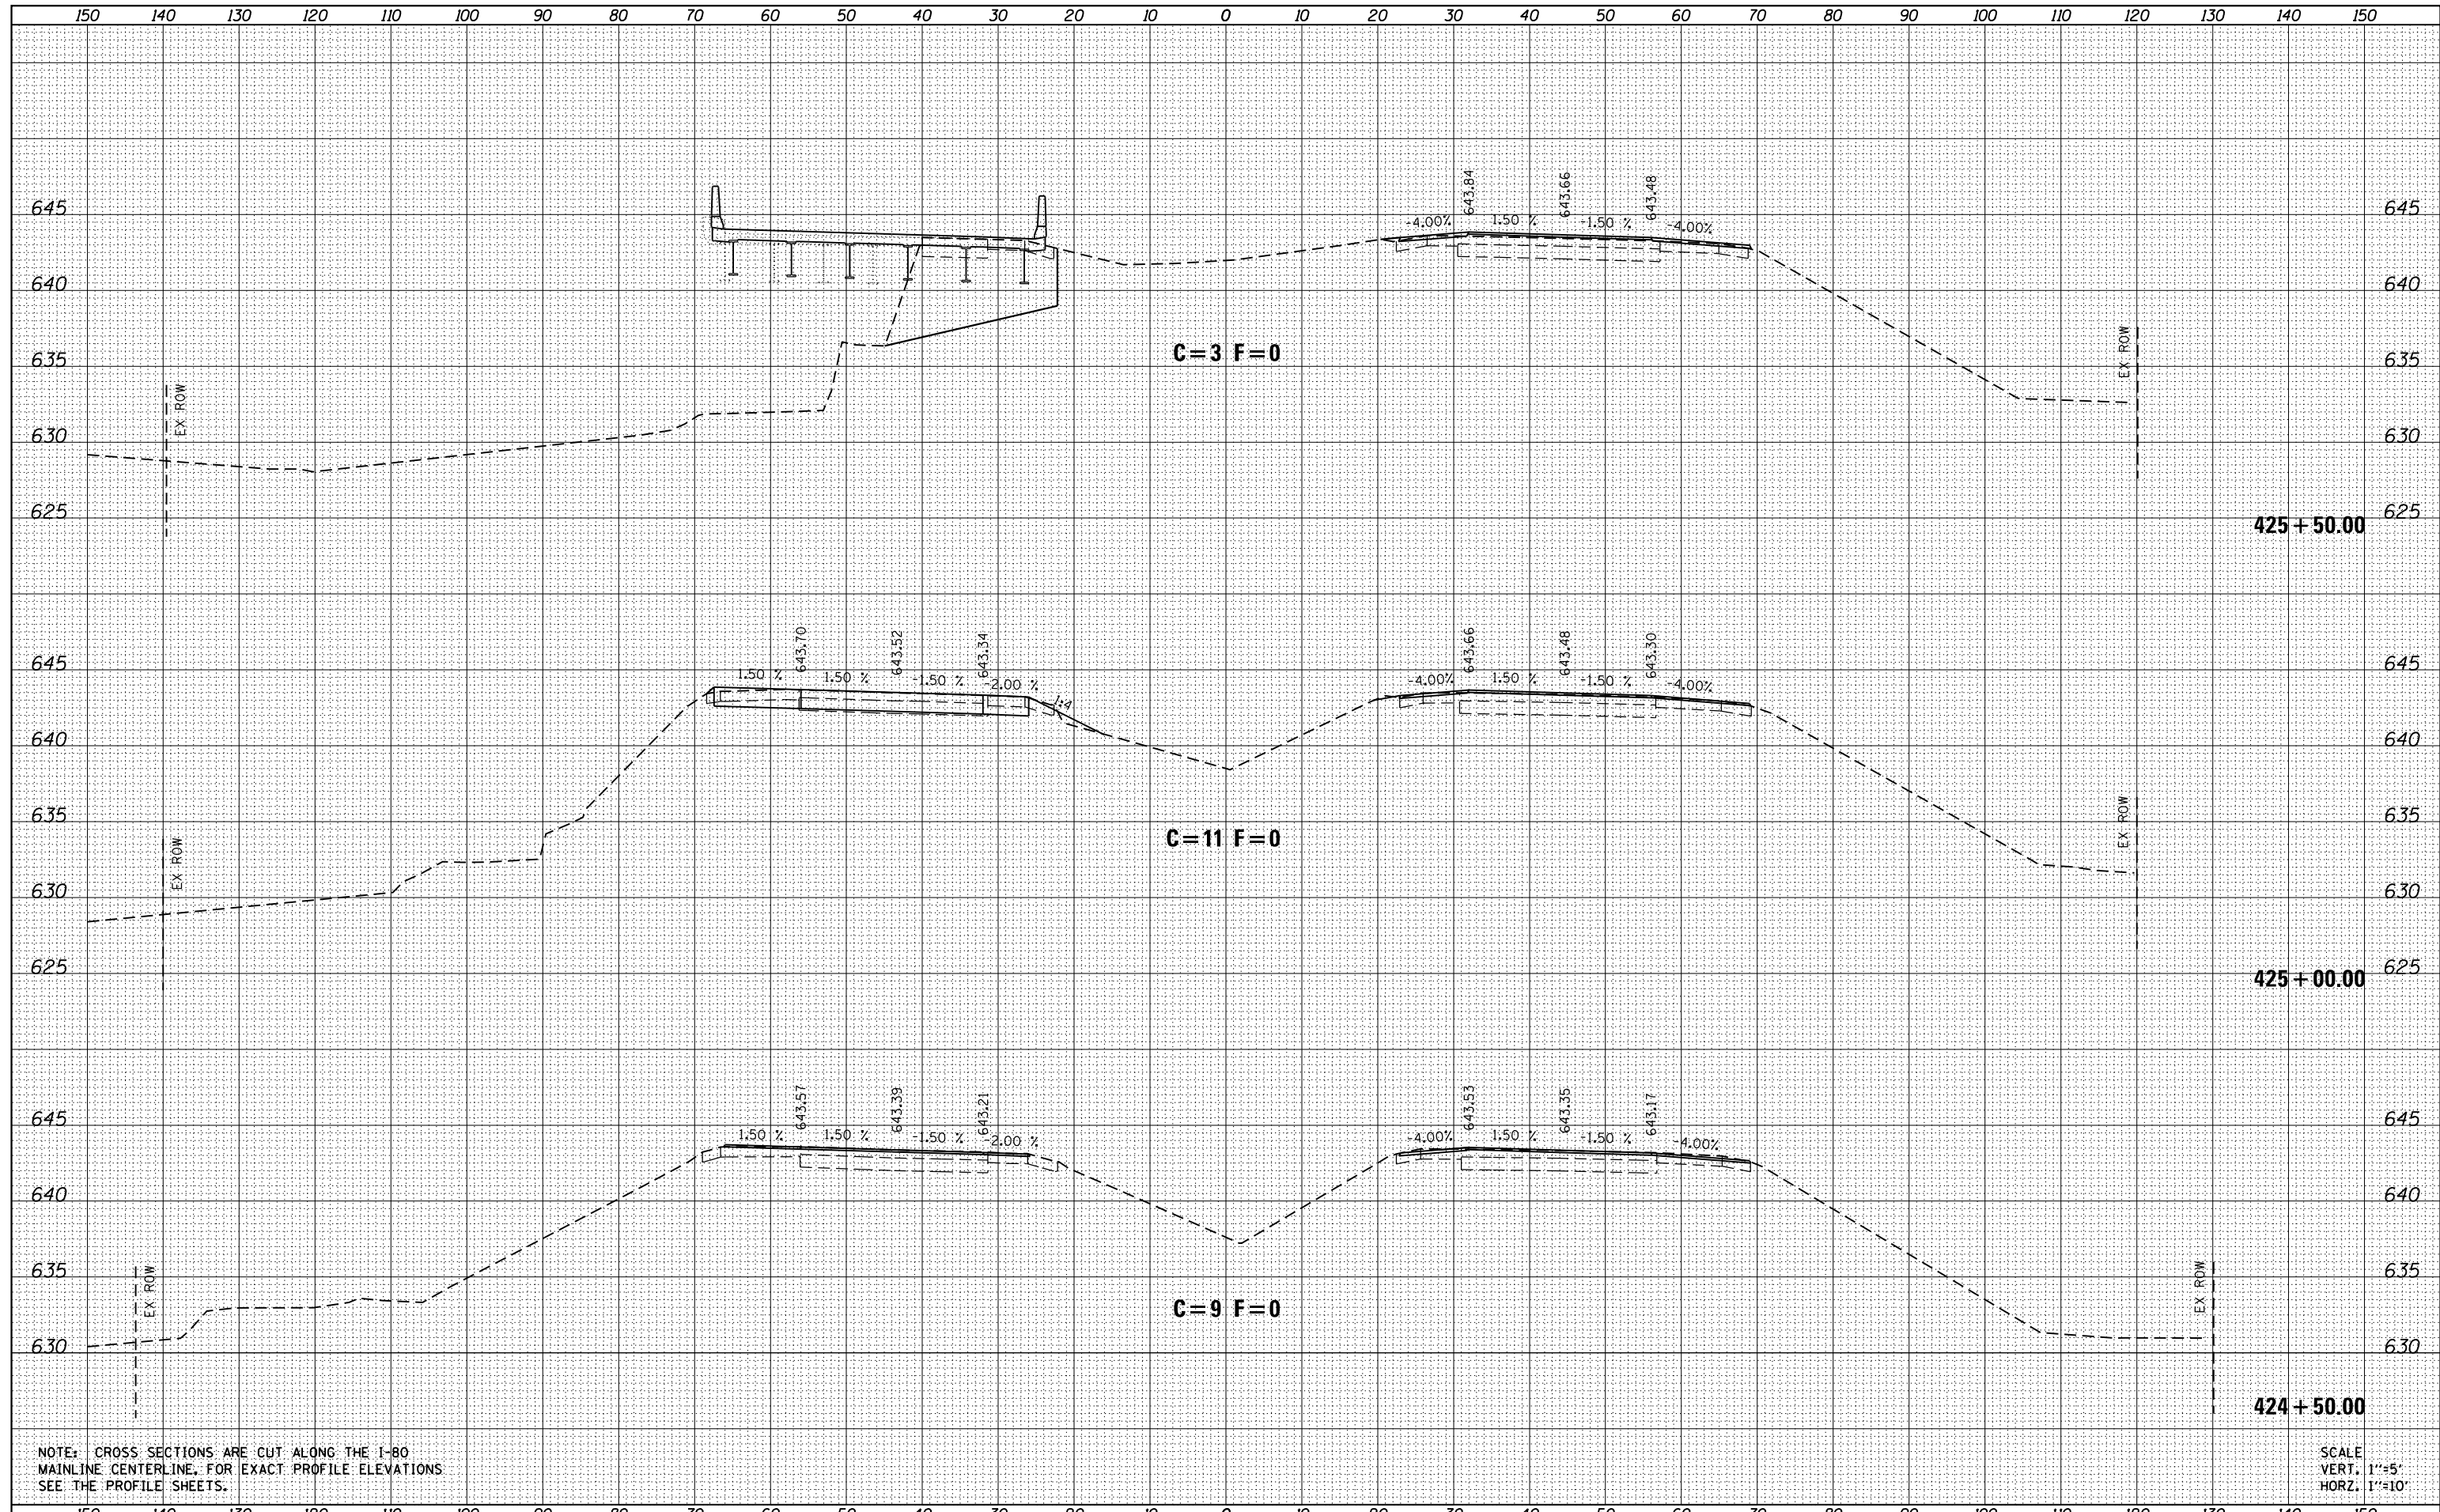

NOTE: CROSS SECTIONS ARE CUT ALONG THE I-80 MAINLINE CENTERLINE, FOR EXACT PROFILE ELEVATIONS SEE THE PROFILE SHEETS.

SCALE
VERT. 1"=5'
HORIZ. 1"=10'

FILE NAME =
D366998-sht-xsec.dgn

USER NAME = brianheil	DESIGNED -	REVISED -
PLOT TIME = 7:27:56 PM	DRAWN -	REVISED -
PLOT SCALE = 20.0000' / in.	CHECKED -	REVISED -
PLOT DATE = 7/30/2013	DATE -	REVISED -

STATE OF ILLINOIS
DEPARTMENT OF TRANSPORTATION

CROSS SECTION SHEETS
I-80

SCALE: 1"=10' SHEET 07 OF 16 SHEETS STA. 424+50.00 TO STA. 425+50.00

F.A.I. RTE.	SECTION	COUNTY	TOTAL SHEETS	SHEET NO.
80	(06-2) BR-3,4	BUREAU	133	124
CONTRACT NO. 66998				

ILLINOIS FED. AID PROJECT