


DATE	
BY	
FINAL SURVEY	SURVEYED
NOTE BOOK	PLOTTED
NO.	TEMPLATE
	AREAS CHECKED

DATE	
BY	
ORIGINAL SURVEY	SURVEYED
NOTE BOOK	PLOTTED
NO.	TEMPLATE
	AREAS CHECKED

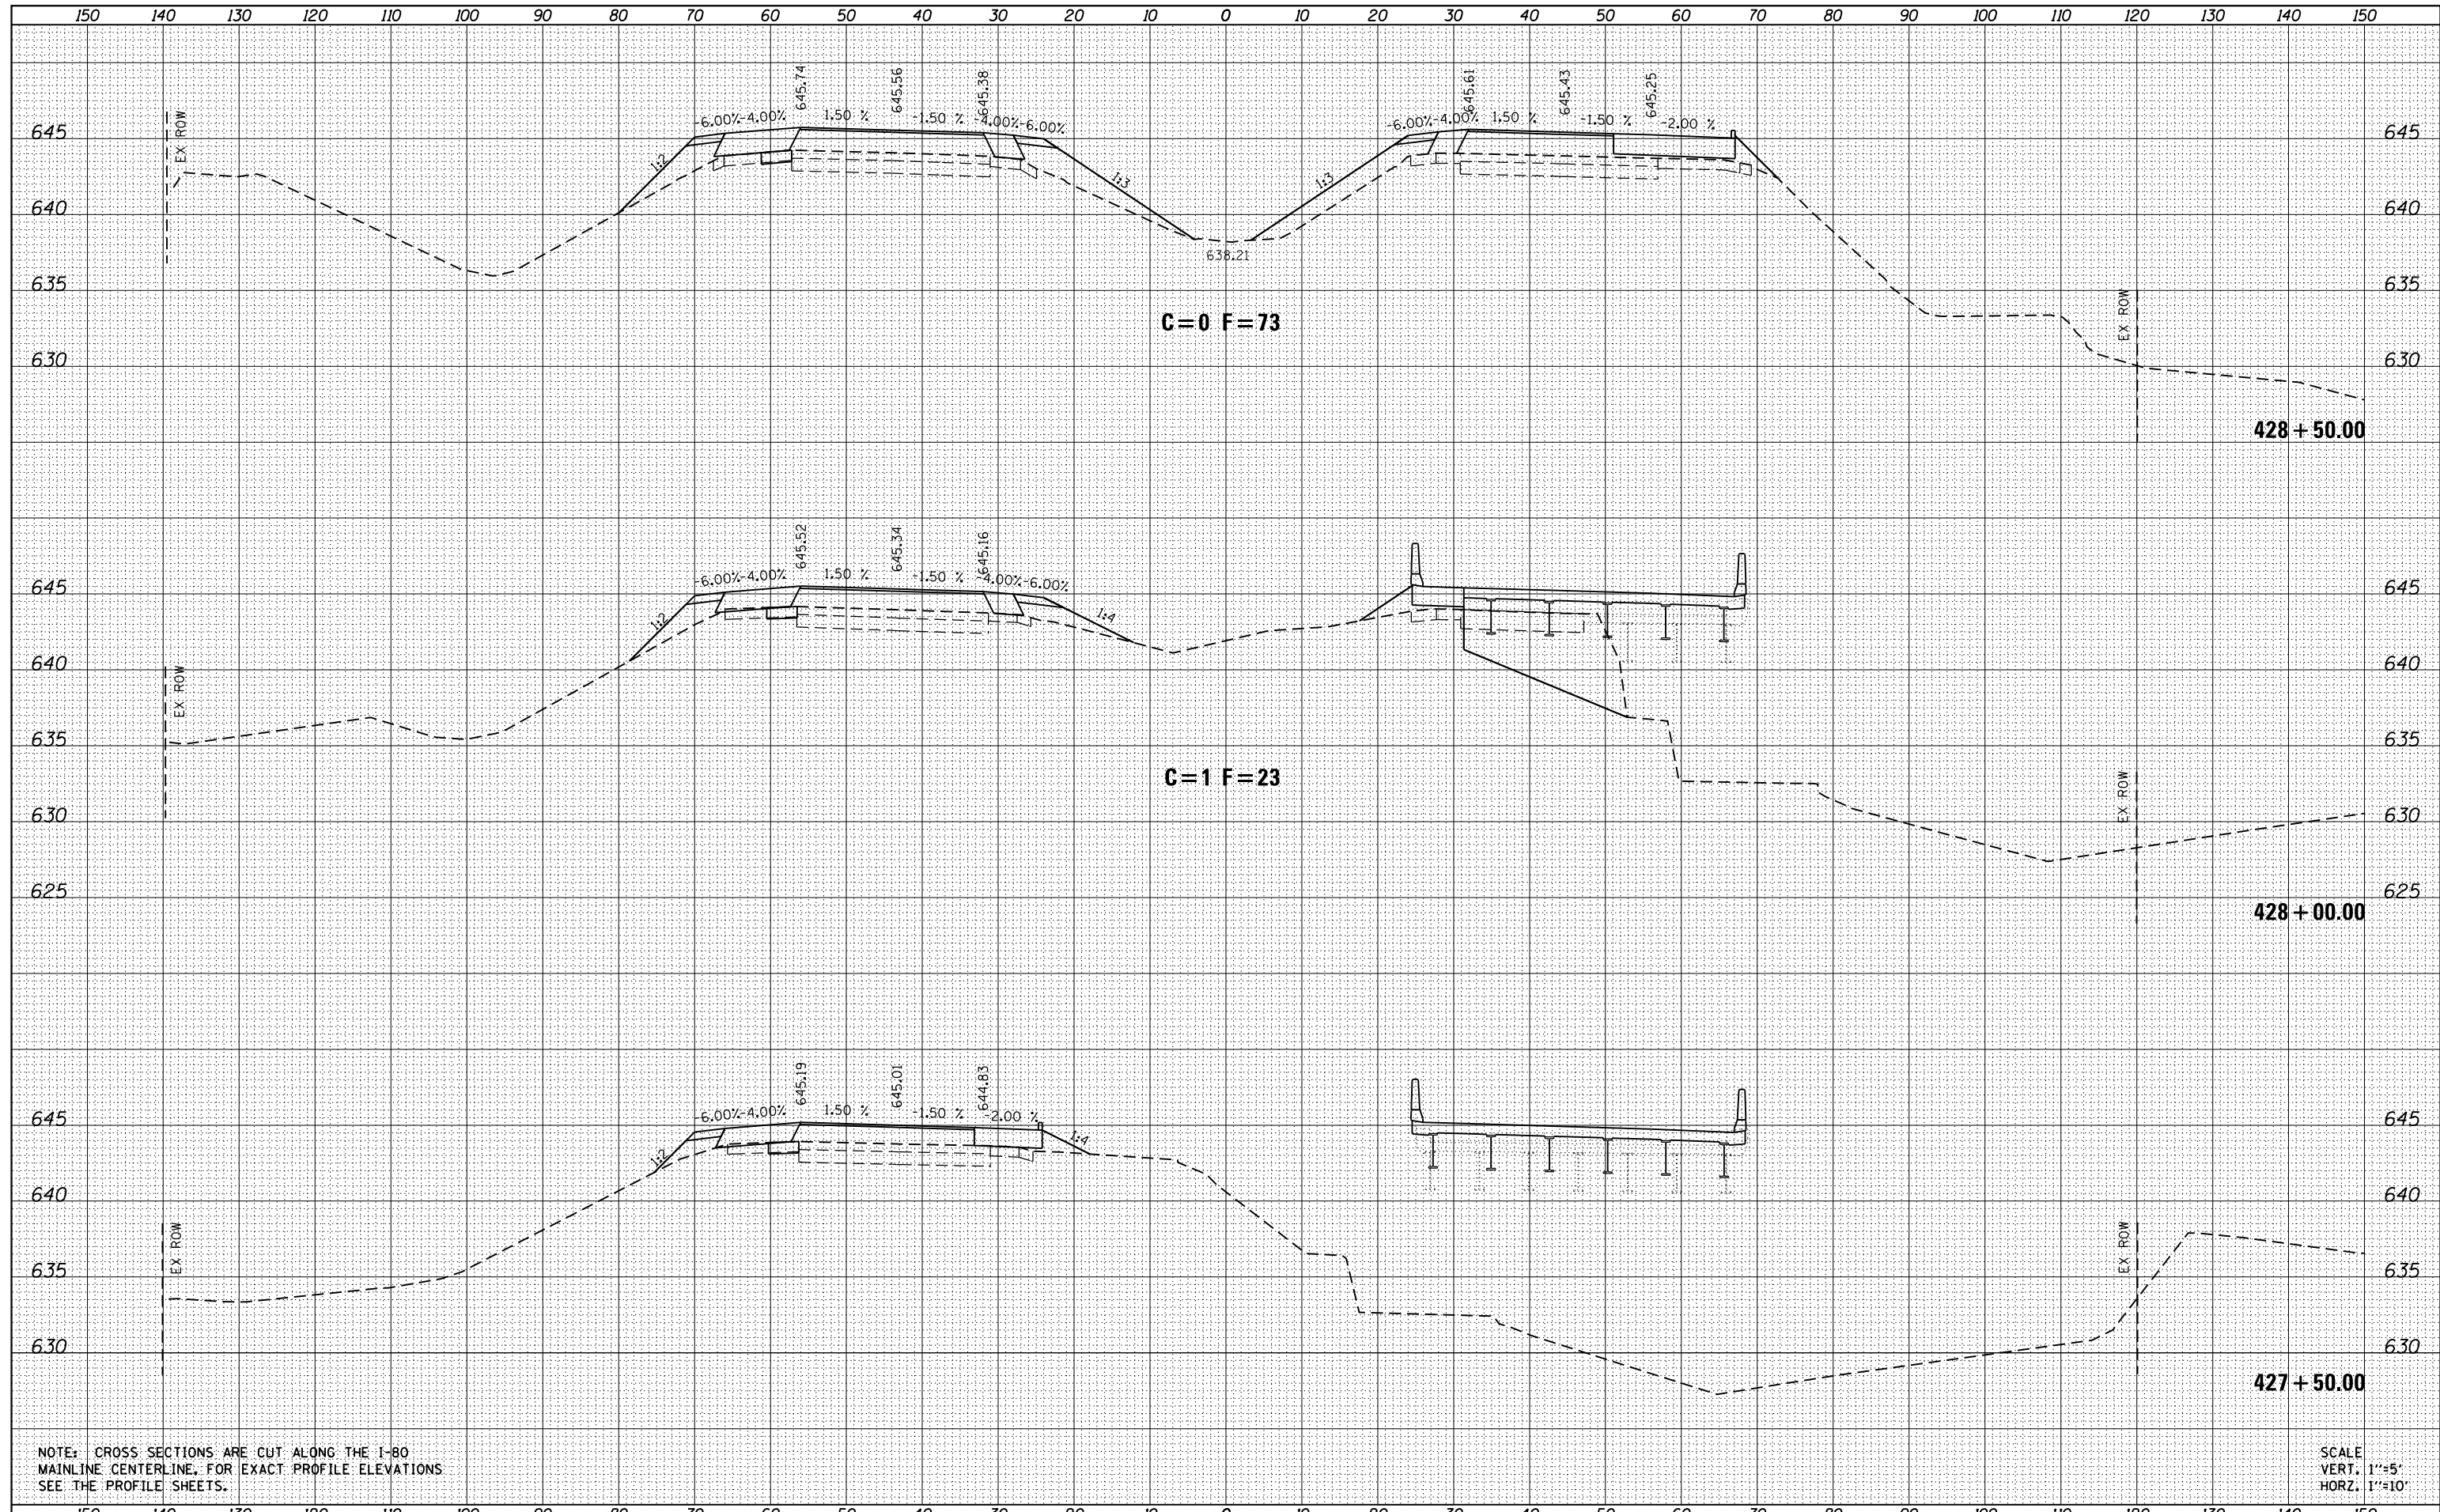

NOTE: CROSS SECTIONS ARE CUT ALONG THE I-80 MAINLINE CENTERLINE, FOR EXACT PROFILE ELEVATIONS SEE THE PROFILE SHEETS.

SCALE
VERT. 1"=5'
HORIZ. 1"=10'

FILE NAME =
D366998-sht-xsec.dgn

USER NAME = brianheil	DESIGNED -	REVISED -
PLOT TIME = 7:27:57 PM	DRAWN -	REVISED -
PLOT SCALE = 20.0000' / in.	CHECKED -	REVISED -
PLOT DATE = 7/30/2013	DATE -	REVISED -

STATE OF ILLINOIS
DEPARTMENT OF TRANSPORTATION

CROSS SECTION SHEETS
I-80

SCALE: 1"=10' SHEET 09 OF 16 SHEETS STA. 427+50.00 TO STA. 428+50.00

F.A.I. RTE.	SECTION	COUNTY	TOTAL SHEETS	SHEET NO.
80	(06-2) BR-3,4	BUREAU	133	126
CONTRACT NO. 66998				

ILLINOIS FED. AID PROJECT