


DATE	
BY	
SURVEYED	
PLOTTED	
TEMPLATE	
AREAS CHECKED	
FINAL SURVEY NO.	
NOTE BOOK NO.	
AREAS CHECKED	

DATE	
BY	
SURVEYED	
PLOTTED	
TEMPLATE	
AREAS CHECKED	
ORIGINAL SURVEY NO.	
NOTE BOOK NO.	
AREAS CHECKED	

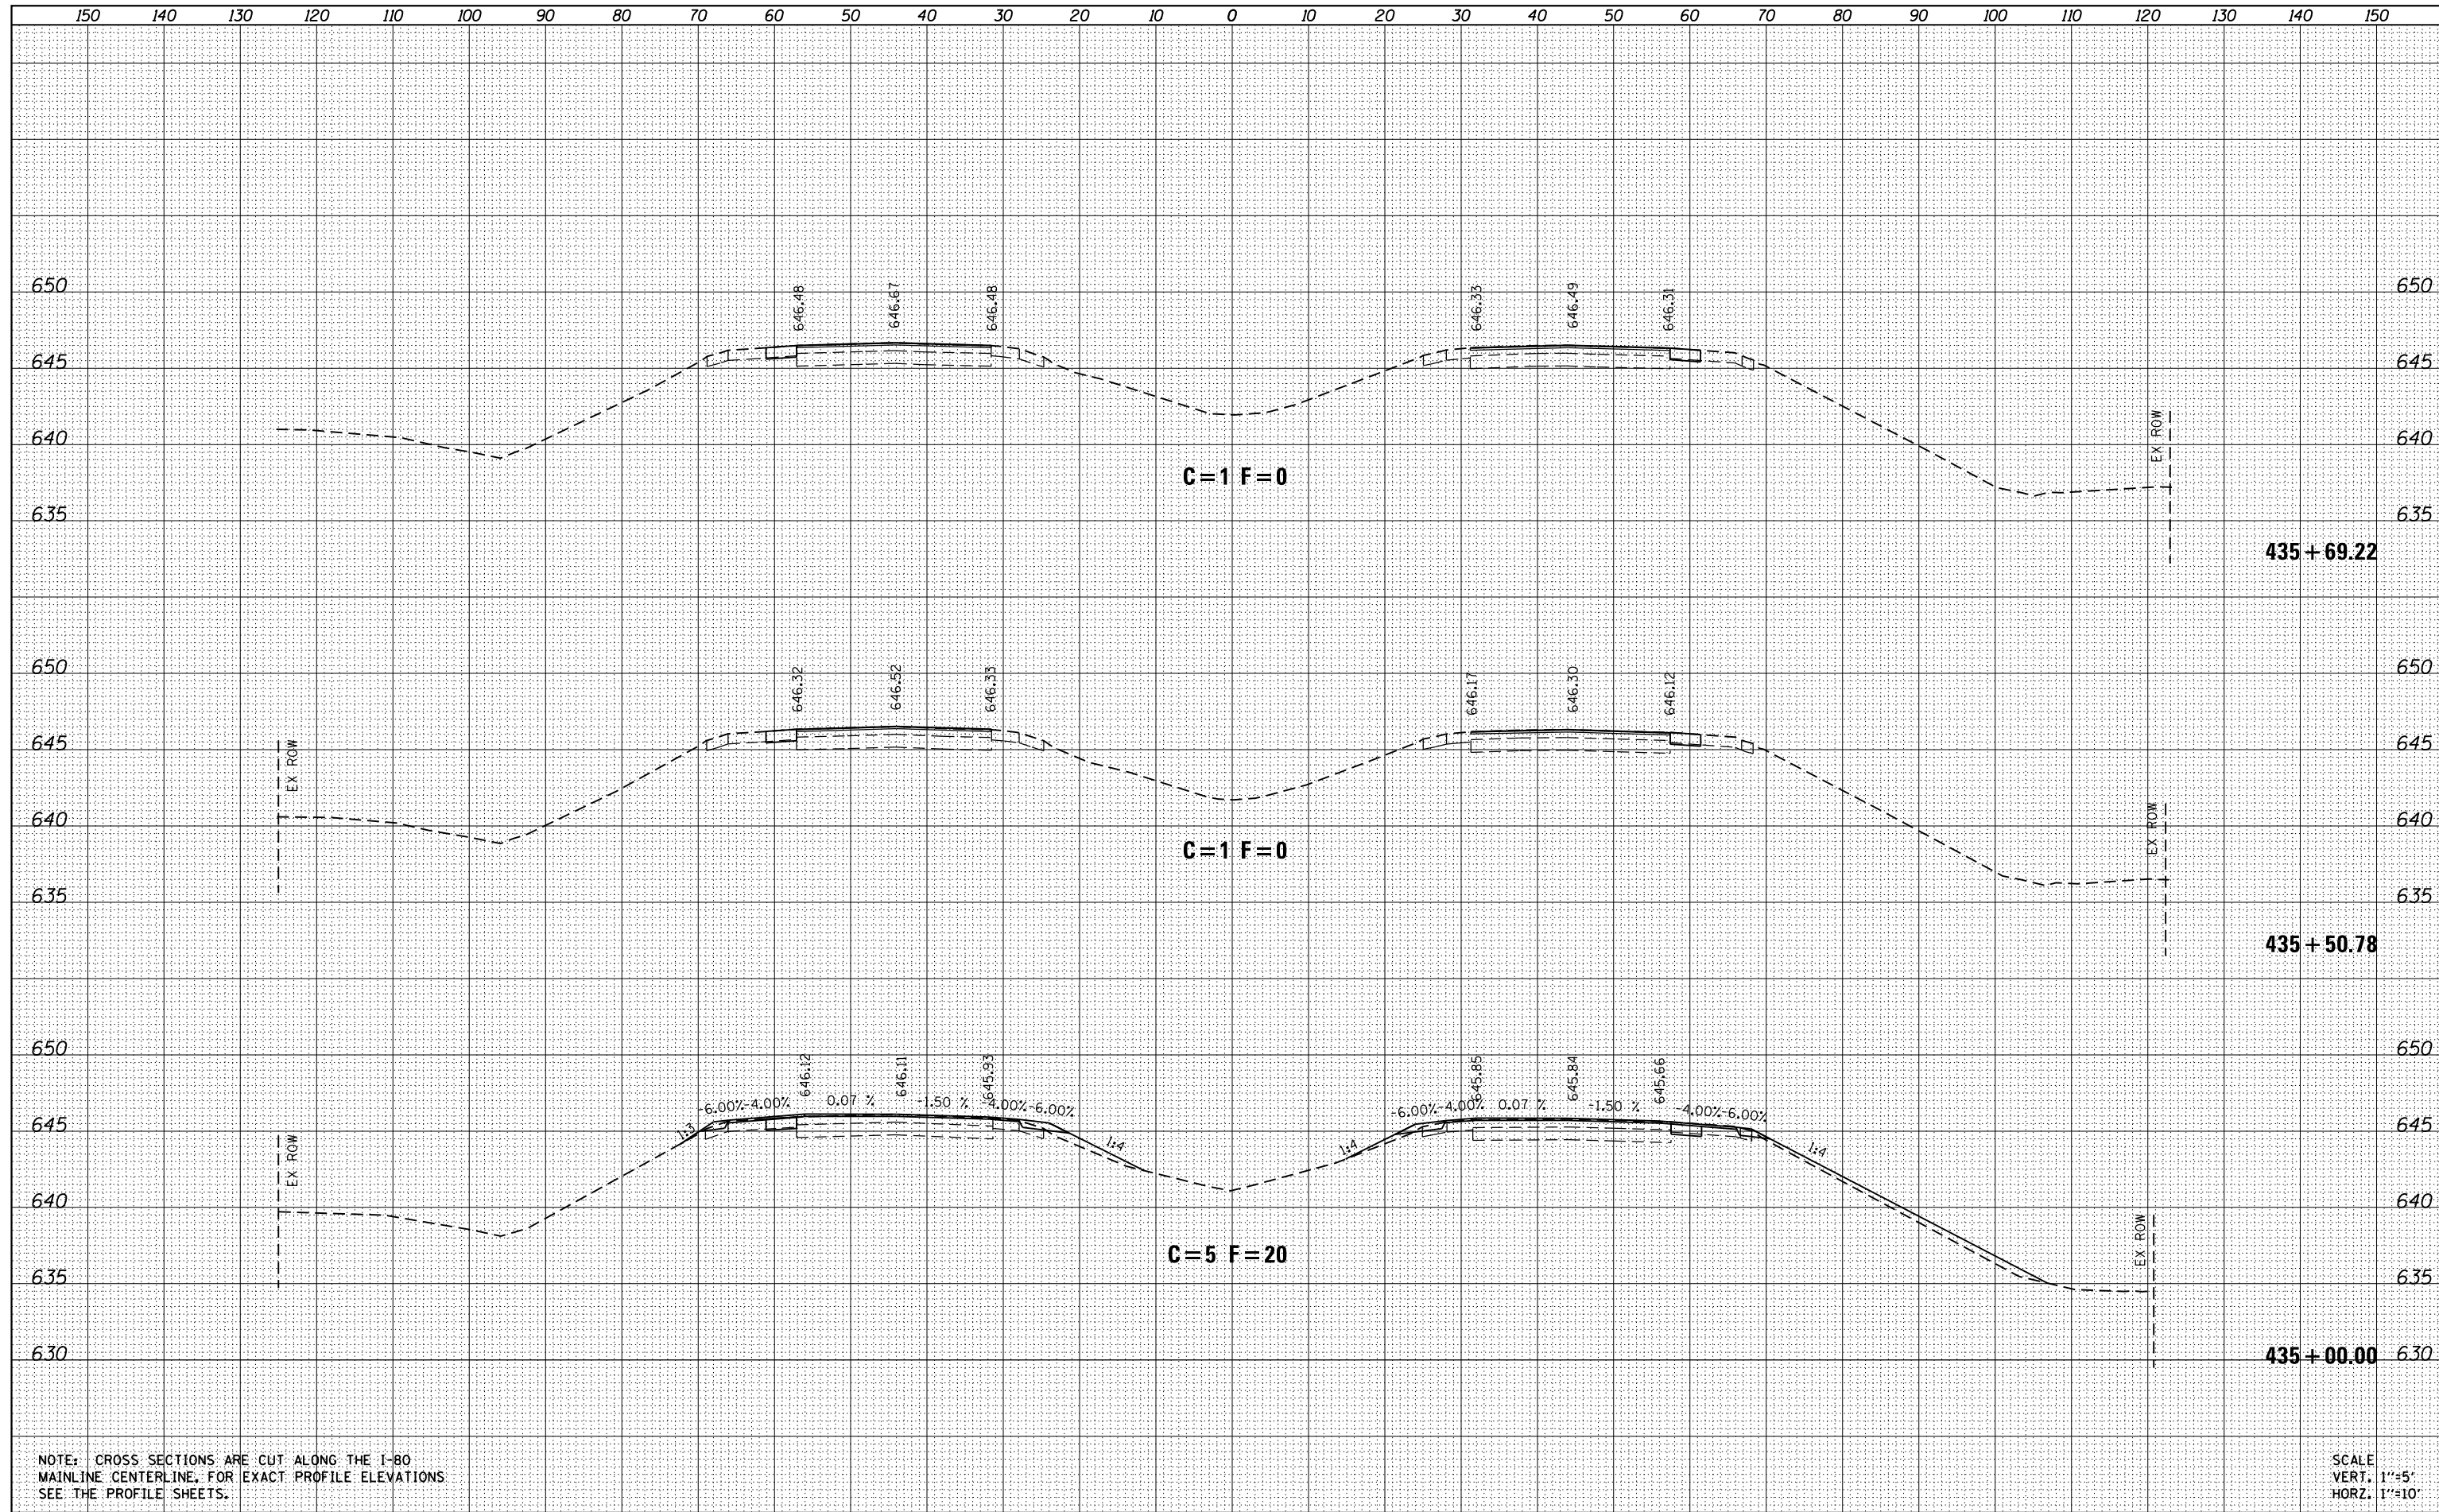

NOTE: CROSS SECTIONS ARE CUT ALONG THE I-80 MAINLINE CENTERLINE. FOR EXACT PROFILE ELEVATIONS SEE THE PROFILE SHEETS.

SCALE
 VERT. 1"=5'
 HORZ. 1"=10'

FILE NAME = D366998-sht-xsec.dgn	USER NAME = brianheil PLOT TIME = 7:28:00 PM PLOT SCALE = 20.0000' / in. PLOT DATE = 7/30/2013	DESIGNED - DRAWN - CHECKED - DATE -	REVISED - REVISED - REVISED - REVISED -	STATE OF ILLINOIS DEPARTMENT OF TRANSPORTATION	CROSS SECTION SHEETS I-80				F.A.I. RT. SECTION COUNTY TOTAL SHEETS SHEET NO. 80 (06-2) BR-3,4 BUREAU 133 131
SCALE: 1"=10' SHEET 14 OF 16 SHEETS STA. 435+00.00 TO STA. 435+69.22					CONTRACT NO. 66998 ILLINOIS FED. AID PROJECT				