


DATE	
BY	
SURVEYED	
PLOTTED	
TEMPLATE	
AREAS	
CHECKED	
FINAL SURVEY	
NOTE BOOK	
NO.	

DATE	
BY	
SURVEYED	
PLOTTED	
TEMPLATE	
AREAS	
CHECKED	
ORIGINAL SURVEY	
NOTE BOOK	
NO.	

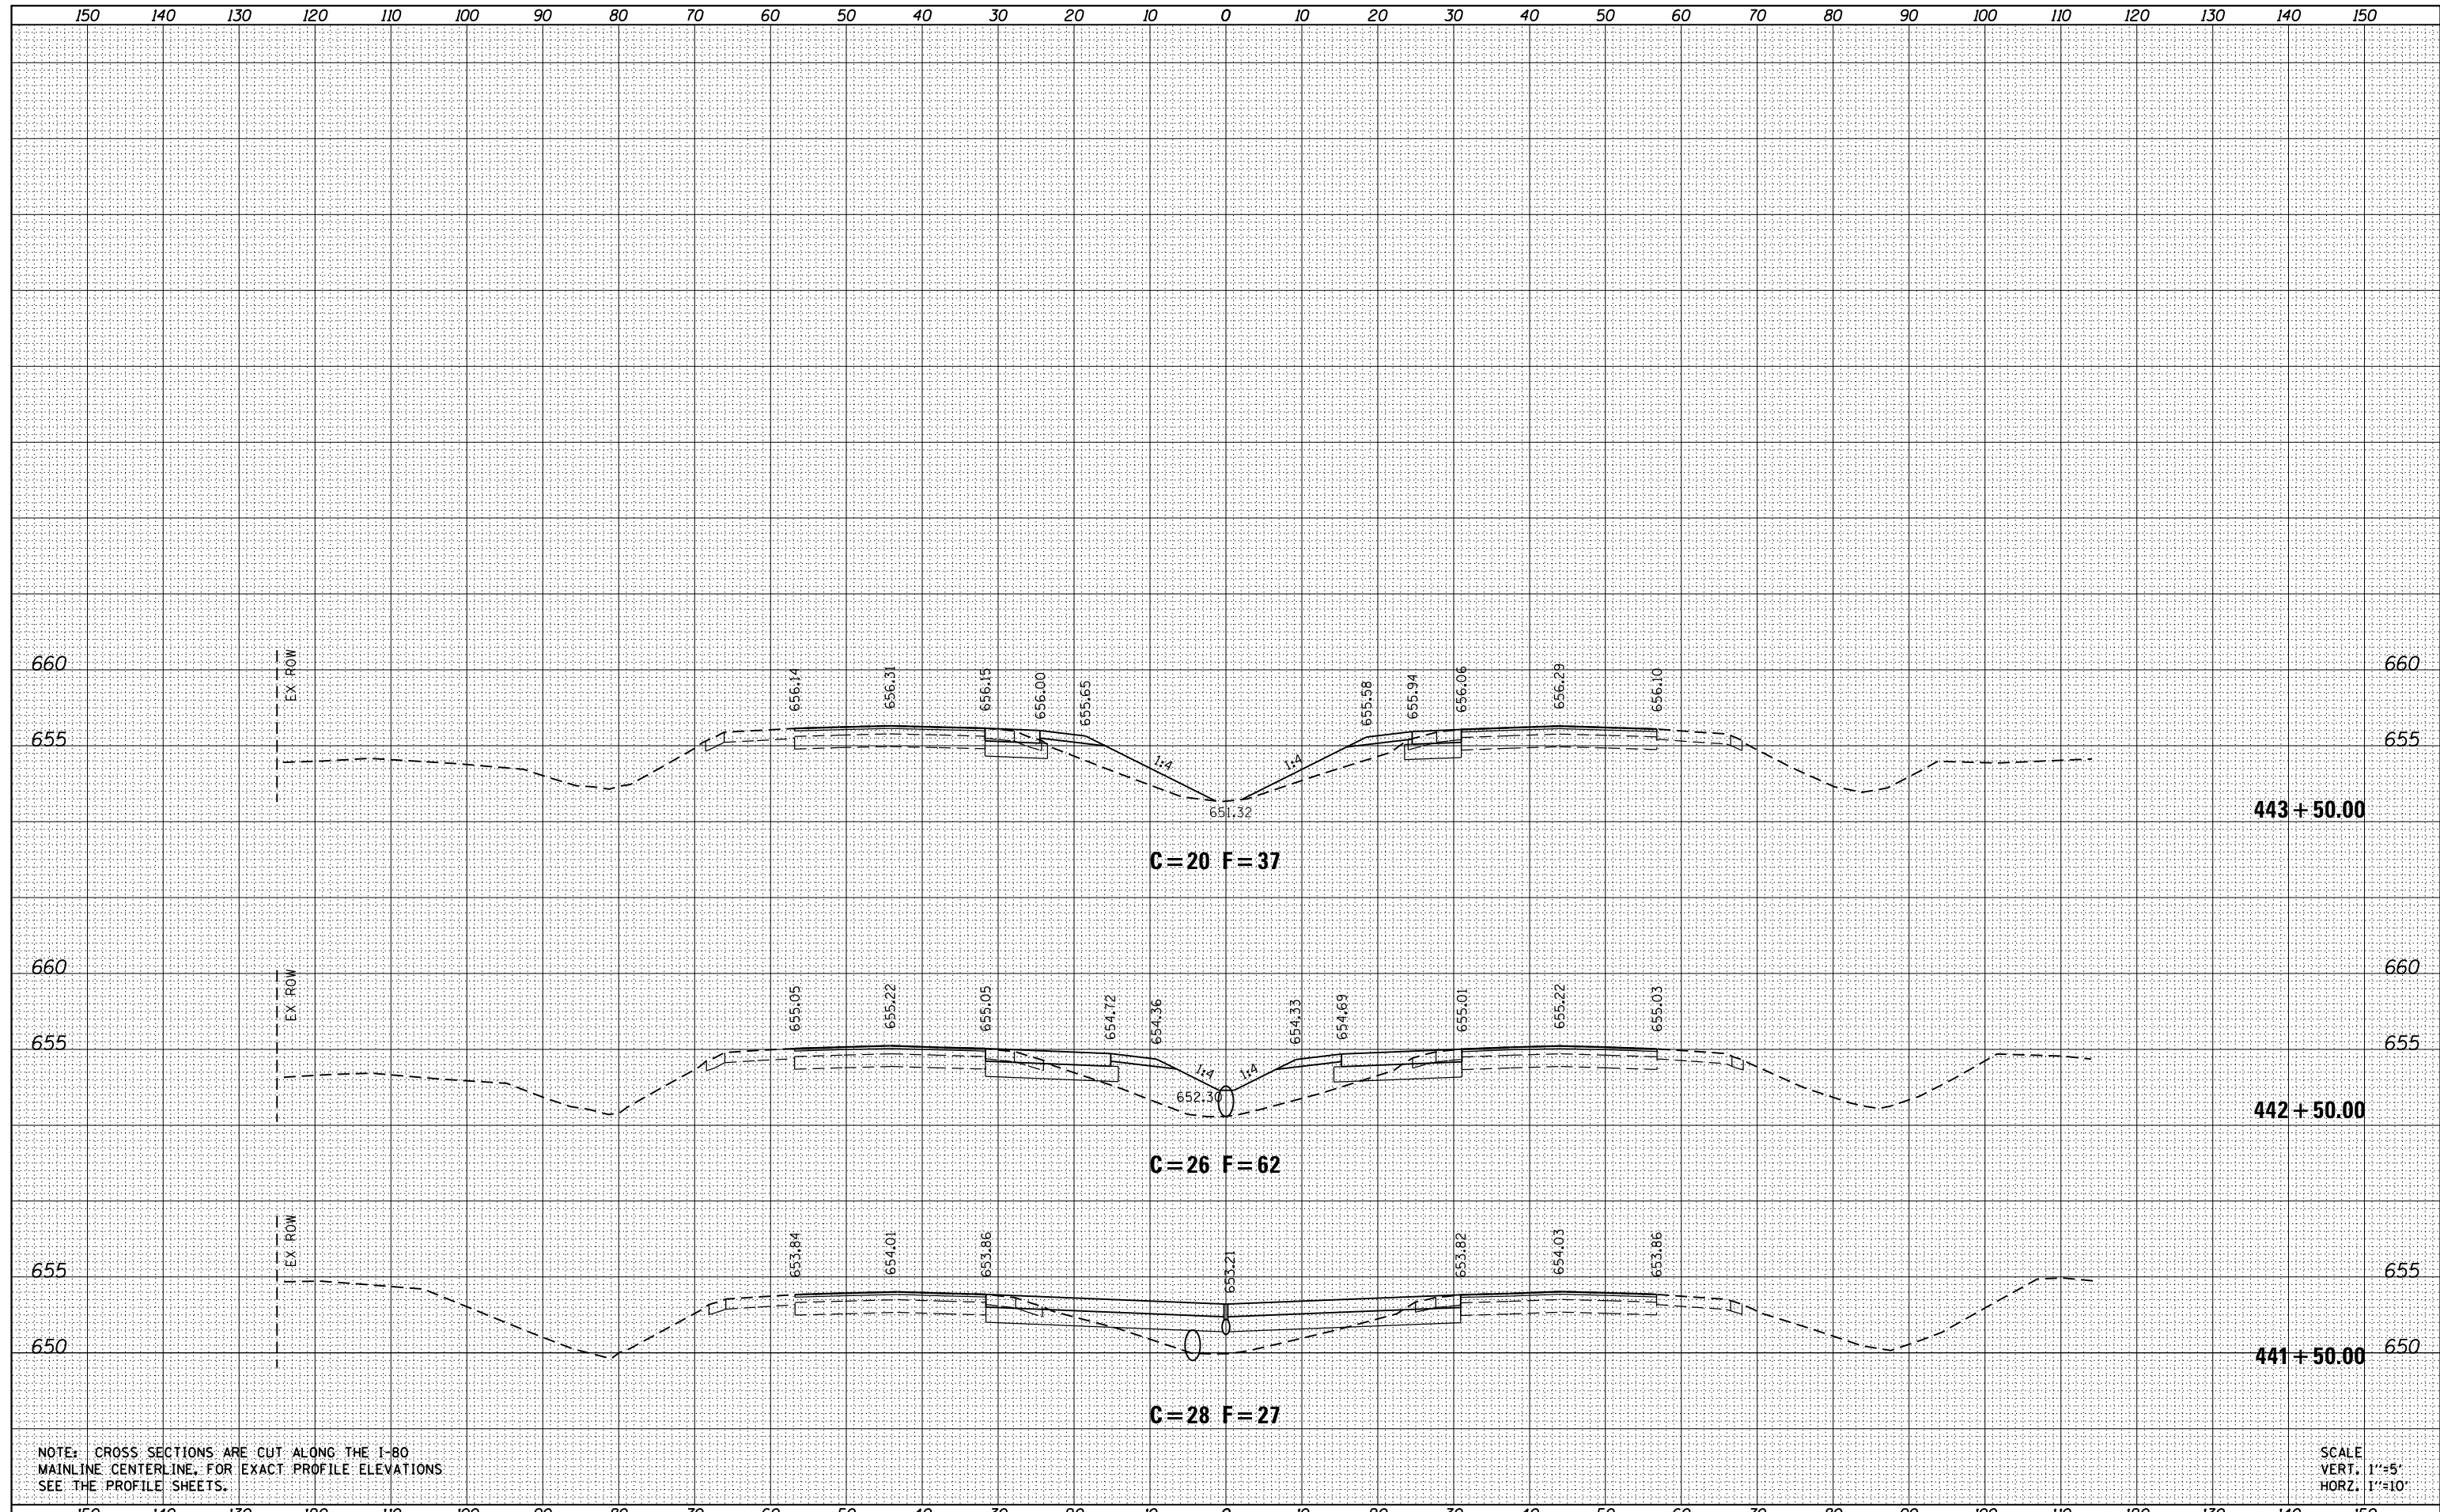

NOTE: CROSS SECTIONS ARE CUT ALONG THE I-80 MAINLINE CENTERLINE. FOR EXACT PROFILE ELEVATIONS SEE THE PROFILE SHEETS.

SCALE
 VERT. 1"=5'
 HORZ. 1"=10'

FILE NAME =	USER NAME = brianheil	DESIGNED -	REVISED -	STATE OF ILLINOIS DEPARTMENT OF TRANSPORTATION	CROSS SECTION SHEETS I-80				F.A.I. RTE.	SECTION	COUNTY	TOTAL SHEETS	SHEET NO.
D366998-sht-xsec.dgn	PLOT TIME = 11:46:48 AM	DRAWN -	REVISED -						80	(06-2) BR-3,4	BUREAU	133	133
	PLOT SCALE = 20.0000' / in.	CHECKED -	REVISED -		SCALE: 1"=10'				SHEET 16 OF 16 SHEETS		STA. 441+50.00 TO STA. 443+50.00	CONTRACT NO. 66998	
	PLOT DATE = 7/31/2013	DATE -	REVISED -		ILLINOIS FED. AID PROJECT								