


EXISTING BRIDGE TYPICAL SECTION

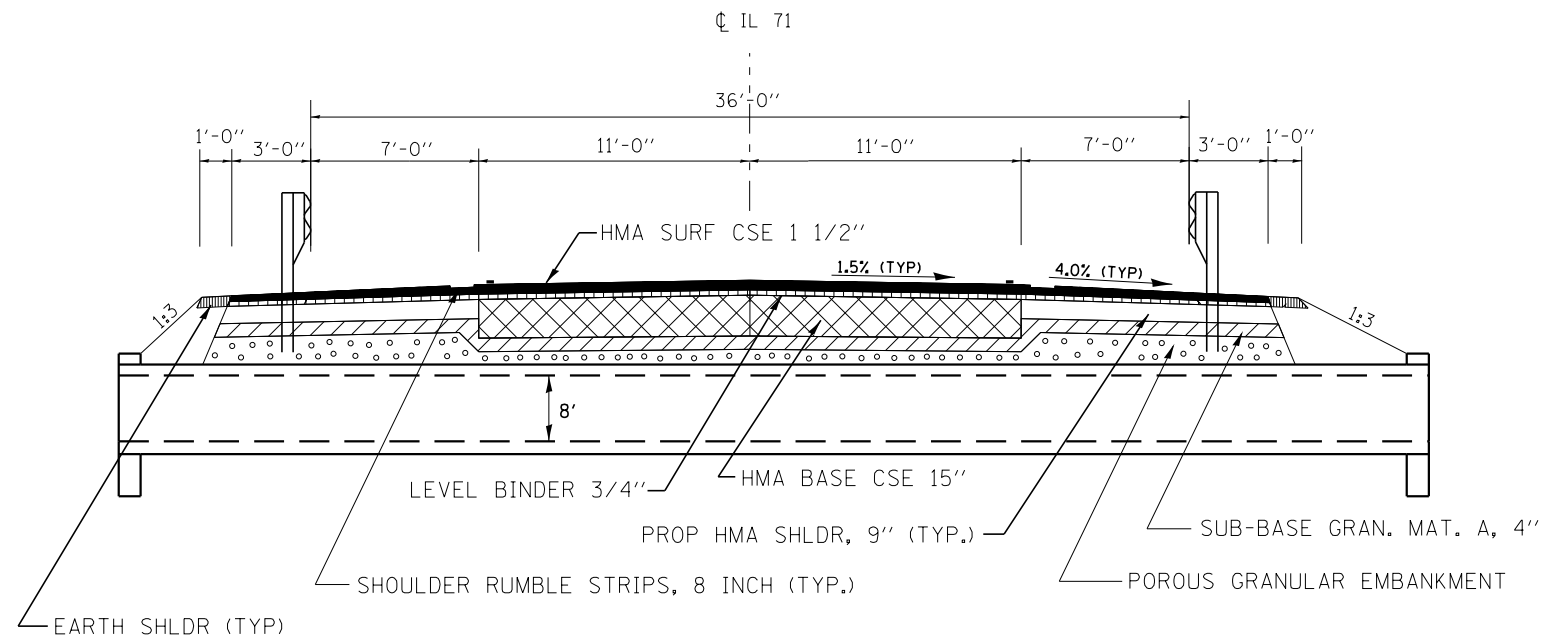

PROPOSED CULVERT TYPICAL SECTION
(NOT TO SCALE)

FILE NAME =	USER NAME = pletschr	DESIGNED -	REVISED -	STATE OF ILLINOIS DEPARTMENT OF TRANSPORTATION	TYPICAL SECTIONS				F.A.P. RTE.	SECTION	COUNTY	TOTAL SHEETS	SHEET NO.
et:\pw\work\pwidot\pletschr\d0249716\0366813-sht-details.DGN		DRAWN -	REVISED -		311	(4)BR-1	LASALLE	38	9				
\$MODELNAME\$	PLOT SCALE = 100.0000' / in.	CHECKED -	REVISED -		CONTRACT NO. 66B13								
	PLOT DATE = 8/2/2013	DATE -	REVISED -		SCALE:	SHEET	OF	SHEETS	STA.	TO	STA.	ILLINOIS FED. AID PROJECT	