


SEE HIGHWAY STANDARD 701321 FOR DETAILS

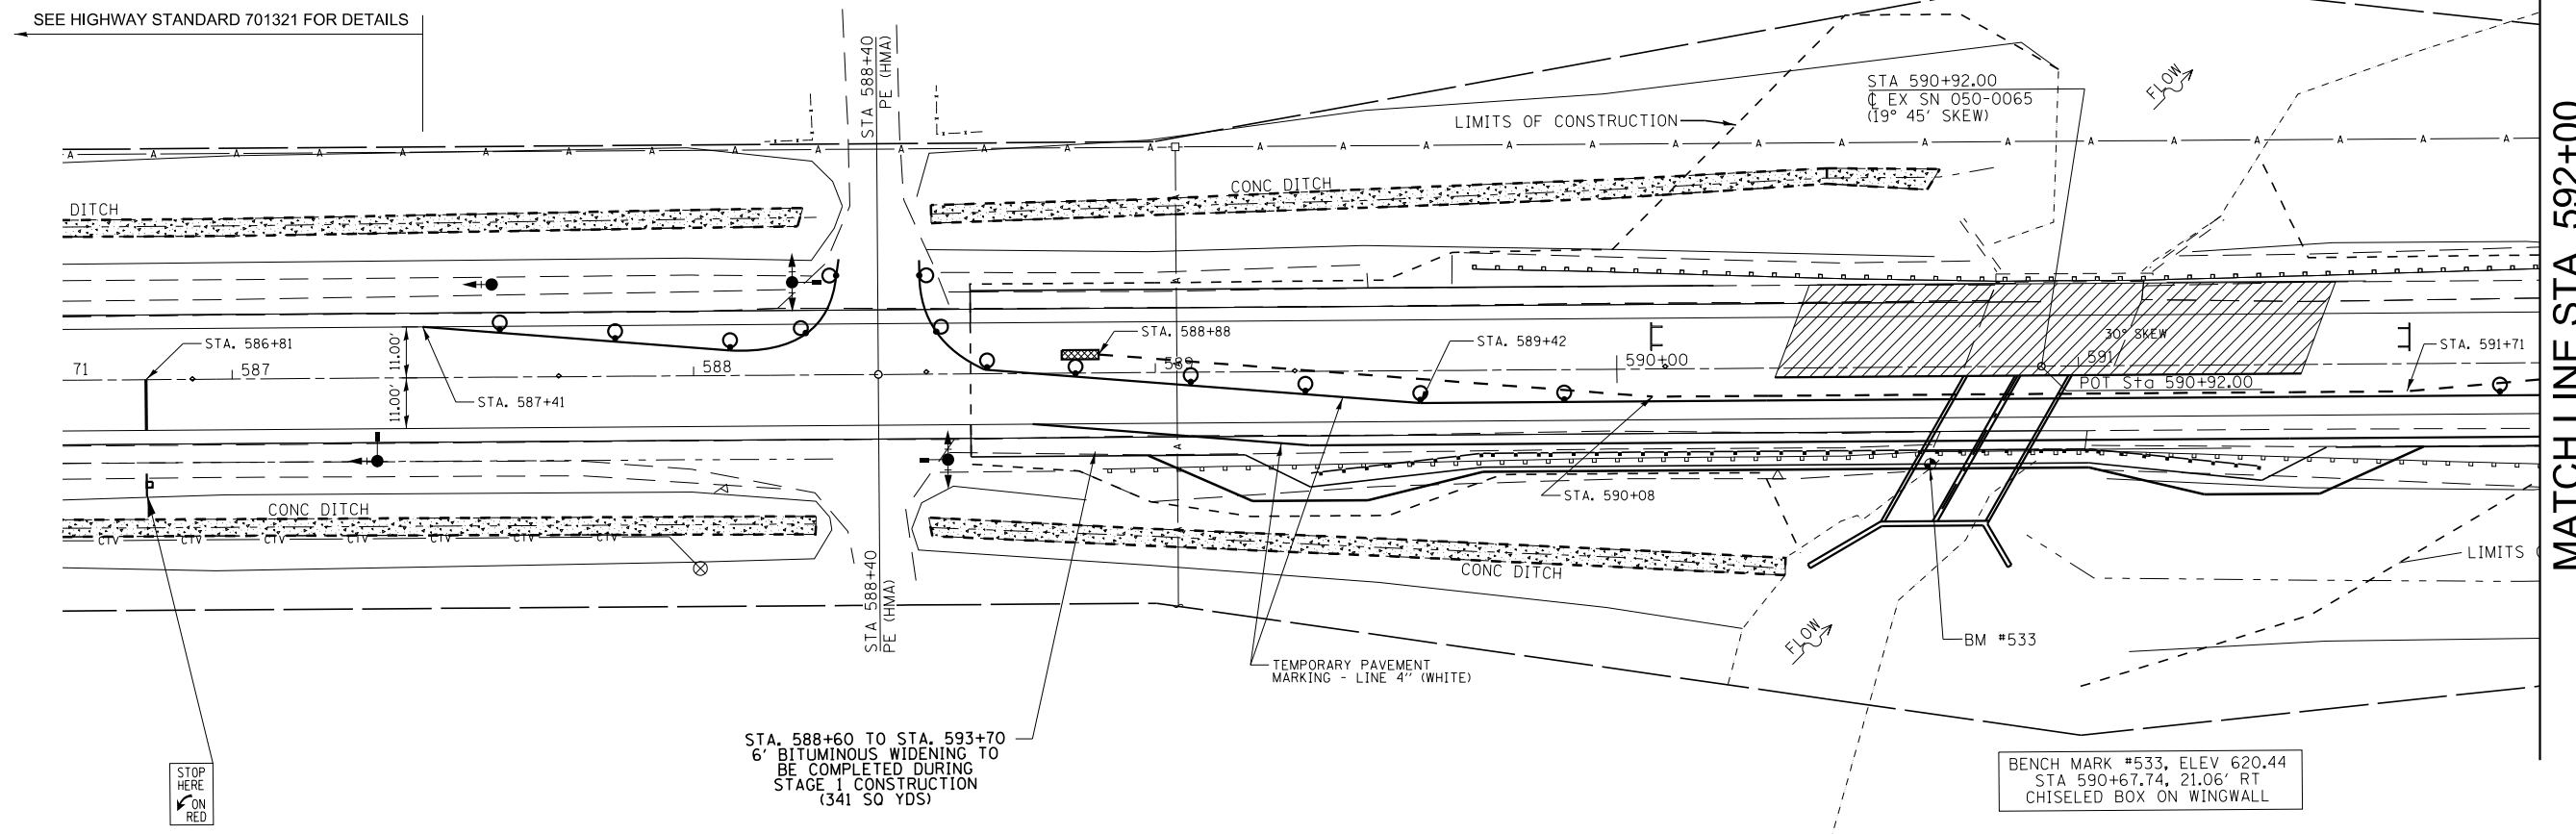

MATCH LINE STA. 592+00

LEGEND

- WORK AREA
- IMPACT ATTENUATOR
- TEMPORARY CONCRETE BARRIER
- DRUM WITH STEADY BURNING BI-DIRECTIONAL LIGHT
- TRAFFIC SIGNAL WITH SIGNAL DIRECTION INDICATED, BACK PLATE AND MICROWAVE DETECTOR
- SIGN
- TYPE III BARRACADE

NOTES

1. SEE HIGHWAY STANDARD 701321 AND 704001 FOR ADDITIONAL TRAFFIC CONTROL INFORMATION.
2. TEMPORARY BRIDGE TRAFFIC SIGNALS, CONCRETE BARRIER, AND IMPACT ATTENUATORS WILL BE PAID FOR SEPARATELY.
3. TYPE III BARRACADES TO BE PLACED WHEN NO WORK IS BEING PERFORMED.

FILE NAME =	USER NAME = pletschtr	DESIGNED -	REVISED -	STATE OF ILLINOIS DEPARTMENT OF TRANSPORTATION	TRAFFIC CONTROL - STAGE 2			F.A.P. RTE.	SECTION	COUNTY	TOTAL SHEETS	SHEET NO.
et:\pw\work\p\idot\pletschtr\d0249716\0368813-sht-staging.dgn	PLOT SCALE = 40.0000' / in.	DRAWN -	REVISED -					311	(4)BR-1	LASALLE	38	16
\$MODELNAME\$	PLOT DATE = 8/2/2013	CHECKED -	REVISED -		SCALE: SHEET OF SHEETS STA. 587+00 TO STA. 592+00			CONTRACT NO. 66B13				
		DATE -	REVISED -		ILLINOIS FED. AID PROJECT							