

PLAN	SURVEYED	BY	DATE
	PLOTTED		
	NOTE BOOK		
	NO.		
	ALIGNED		
	CHECKED		
	FILE NAME		

PROFILE	SURVEYED	BY	DATE
	PLOTTED		
	GRADES CHECKED		
	NO.		
	STRUCTURE		
	NOT AT THIS OFFICE		

594

595+00


596

597

598


599

MATCH LINE STA. 600+00

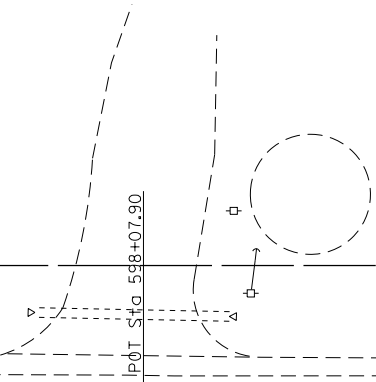

BM STA 597+88.80 21.02' LT
80d SPIKE IN F.E. (SE QUAD)
ELEV = 646.96

BMI STA 598+41.09 37.37' LT
THIS "□" TOP NORTH EDGE
CONC GRAIN BIN FOUND.
ELEV = 647.05

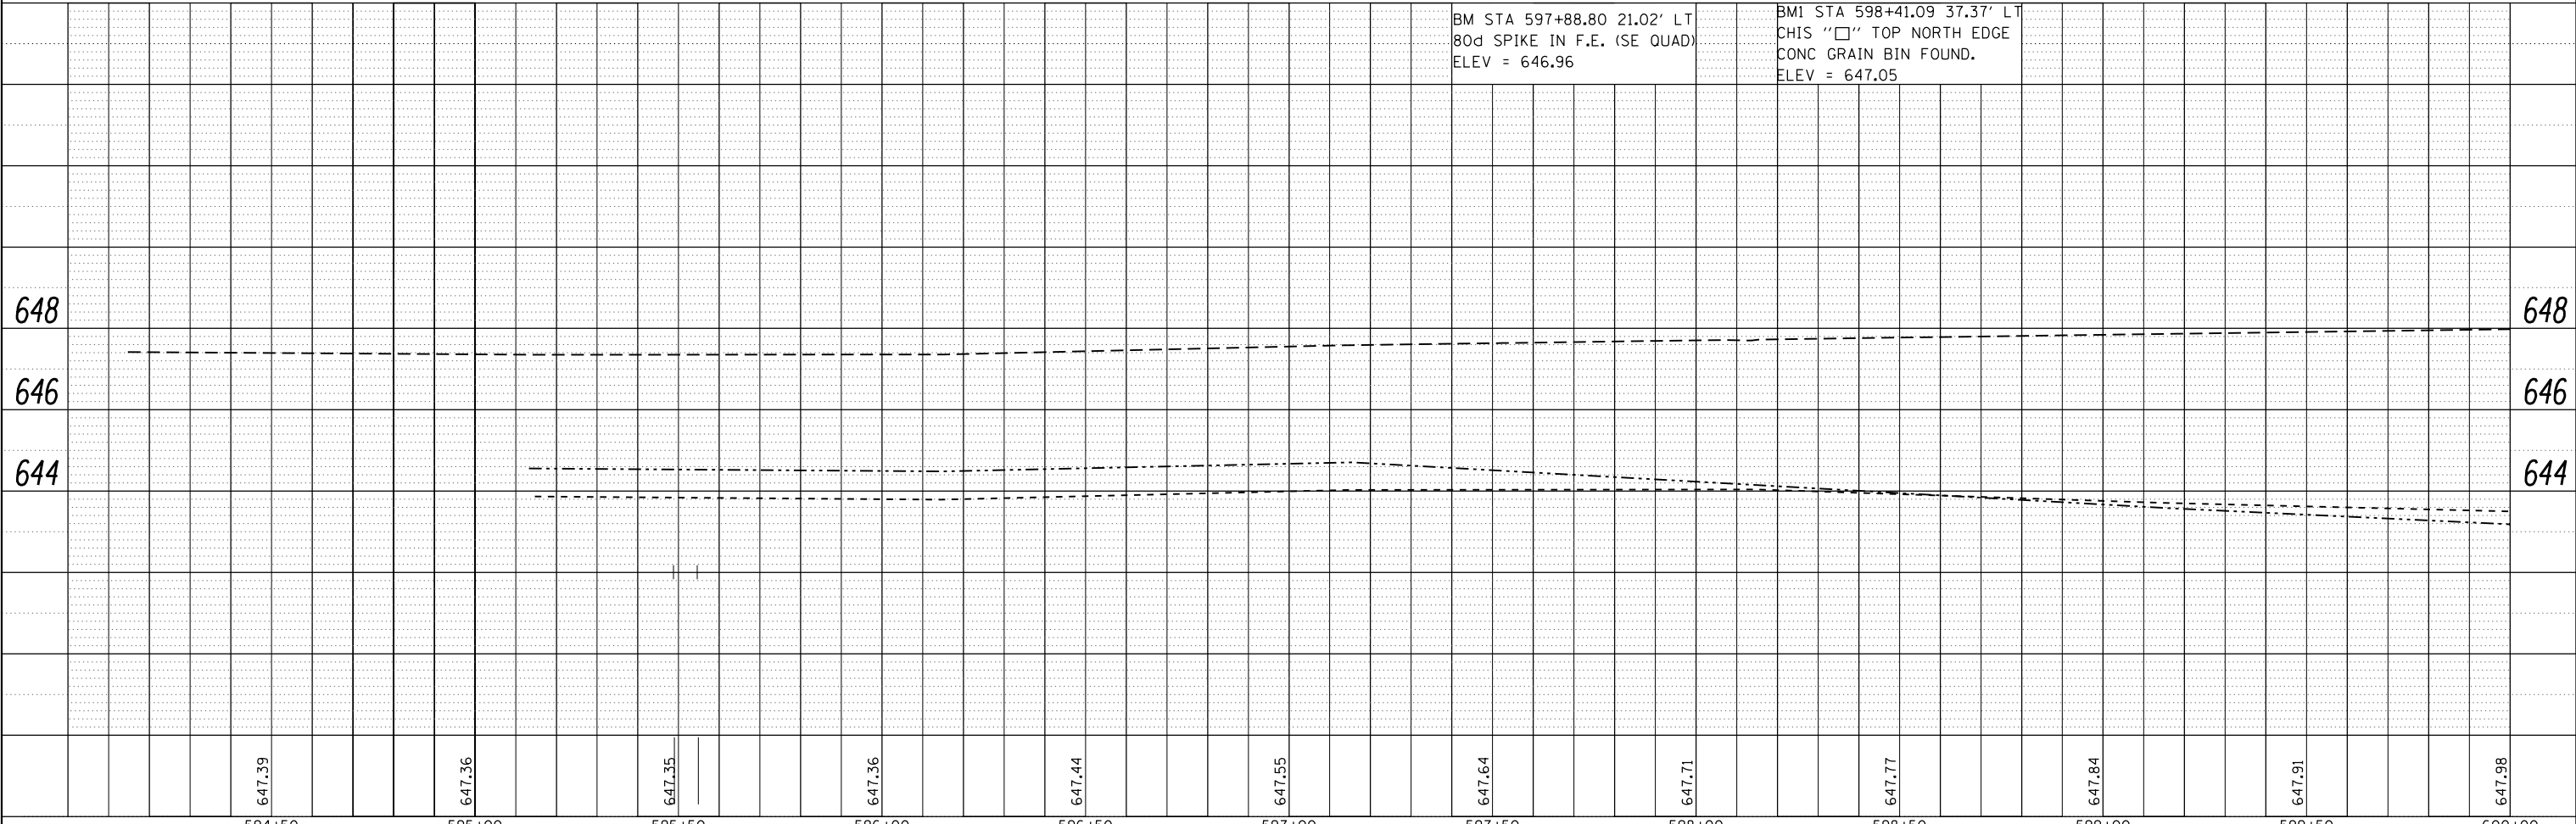

FILE NAME =	USER NAME = duncanbd	DESIGNED -	REVISED -	STATE OF ILLINOIS DEPARTMENT OF TRANSPORTATION	PLAN & PROFILE			F.A.S. RTE.	SECTION	COUNTY	TOTAL SHEETS	SHEET NO.
c:\pwork\pwork\dot\duncanbd\dms68355\EP04	04-sh-t-plnpr.f.dgn	DRAWN -	REVISED -		SCALE: 1" = 20'	SHEET NO. 1 OF 3 SHEETS	STA. 594+00 TO STA. 600+00	1323	102 BR	KANKAKEE	53	12
	PLOT SCALE = 40.0000' / in.	CHECKED -	REVISED -		CONTRACT NO. 66B66							
	PLOT DATE = 8/12/2013	DATE -	REVISED -		ILLINOIS FED. AID PROJECT							