


| | | |
|------------------|---------------|------|
| FINAL SURVEY NO. | SURVEYED | DATE |
| NOTE BOOK | PLOTTED | |
| AREAS CHECKED | TEMPLATE | |
| | AREAS CHECKED | |

| | | |
|---------------------|---------------|------|
| ORIGINAL SURVEY NO. | SURVEYED | DATE |
| NOTE BOOK | PLOTTED | |
| AREAS CHECKED | TEMPLATE | |
| | AREAS CHECKED | |

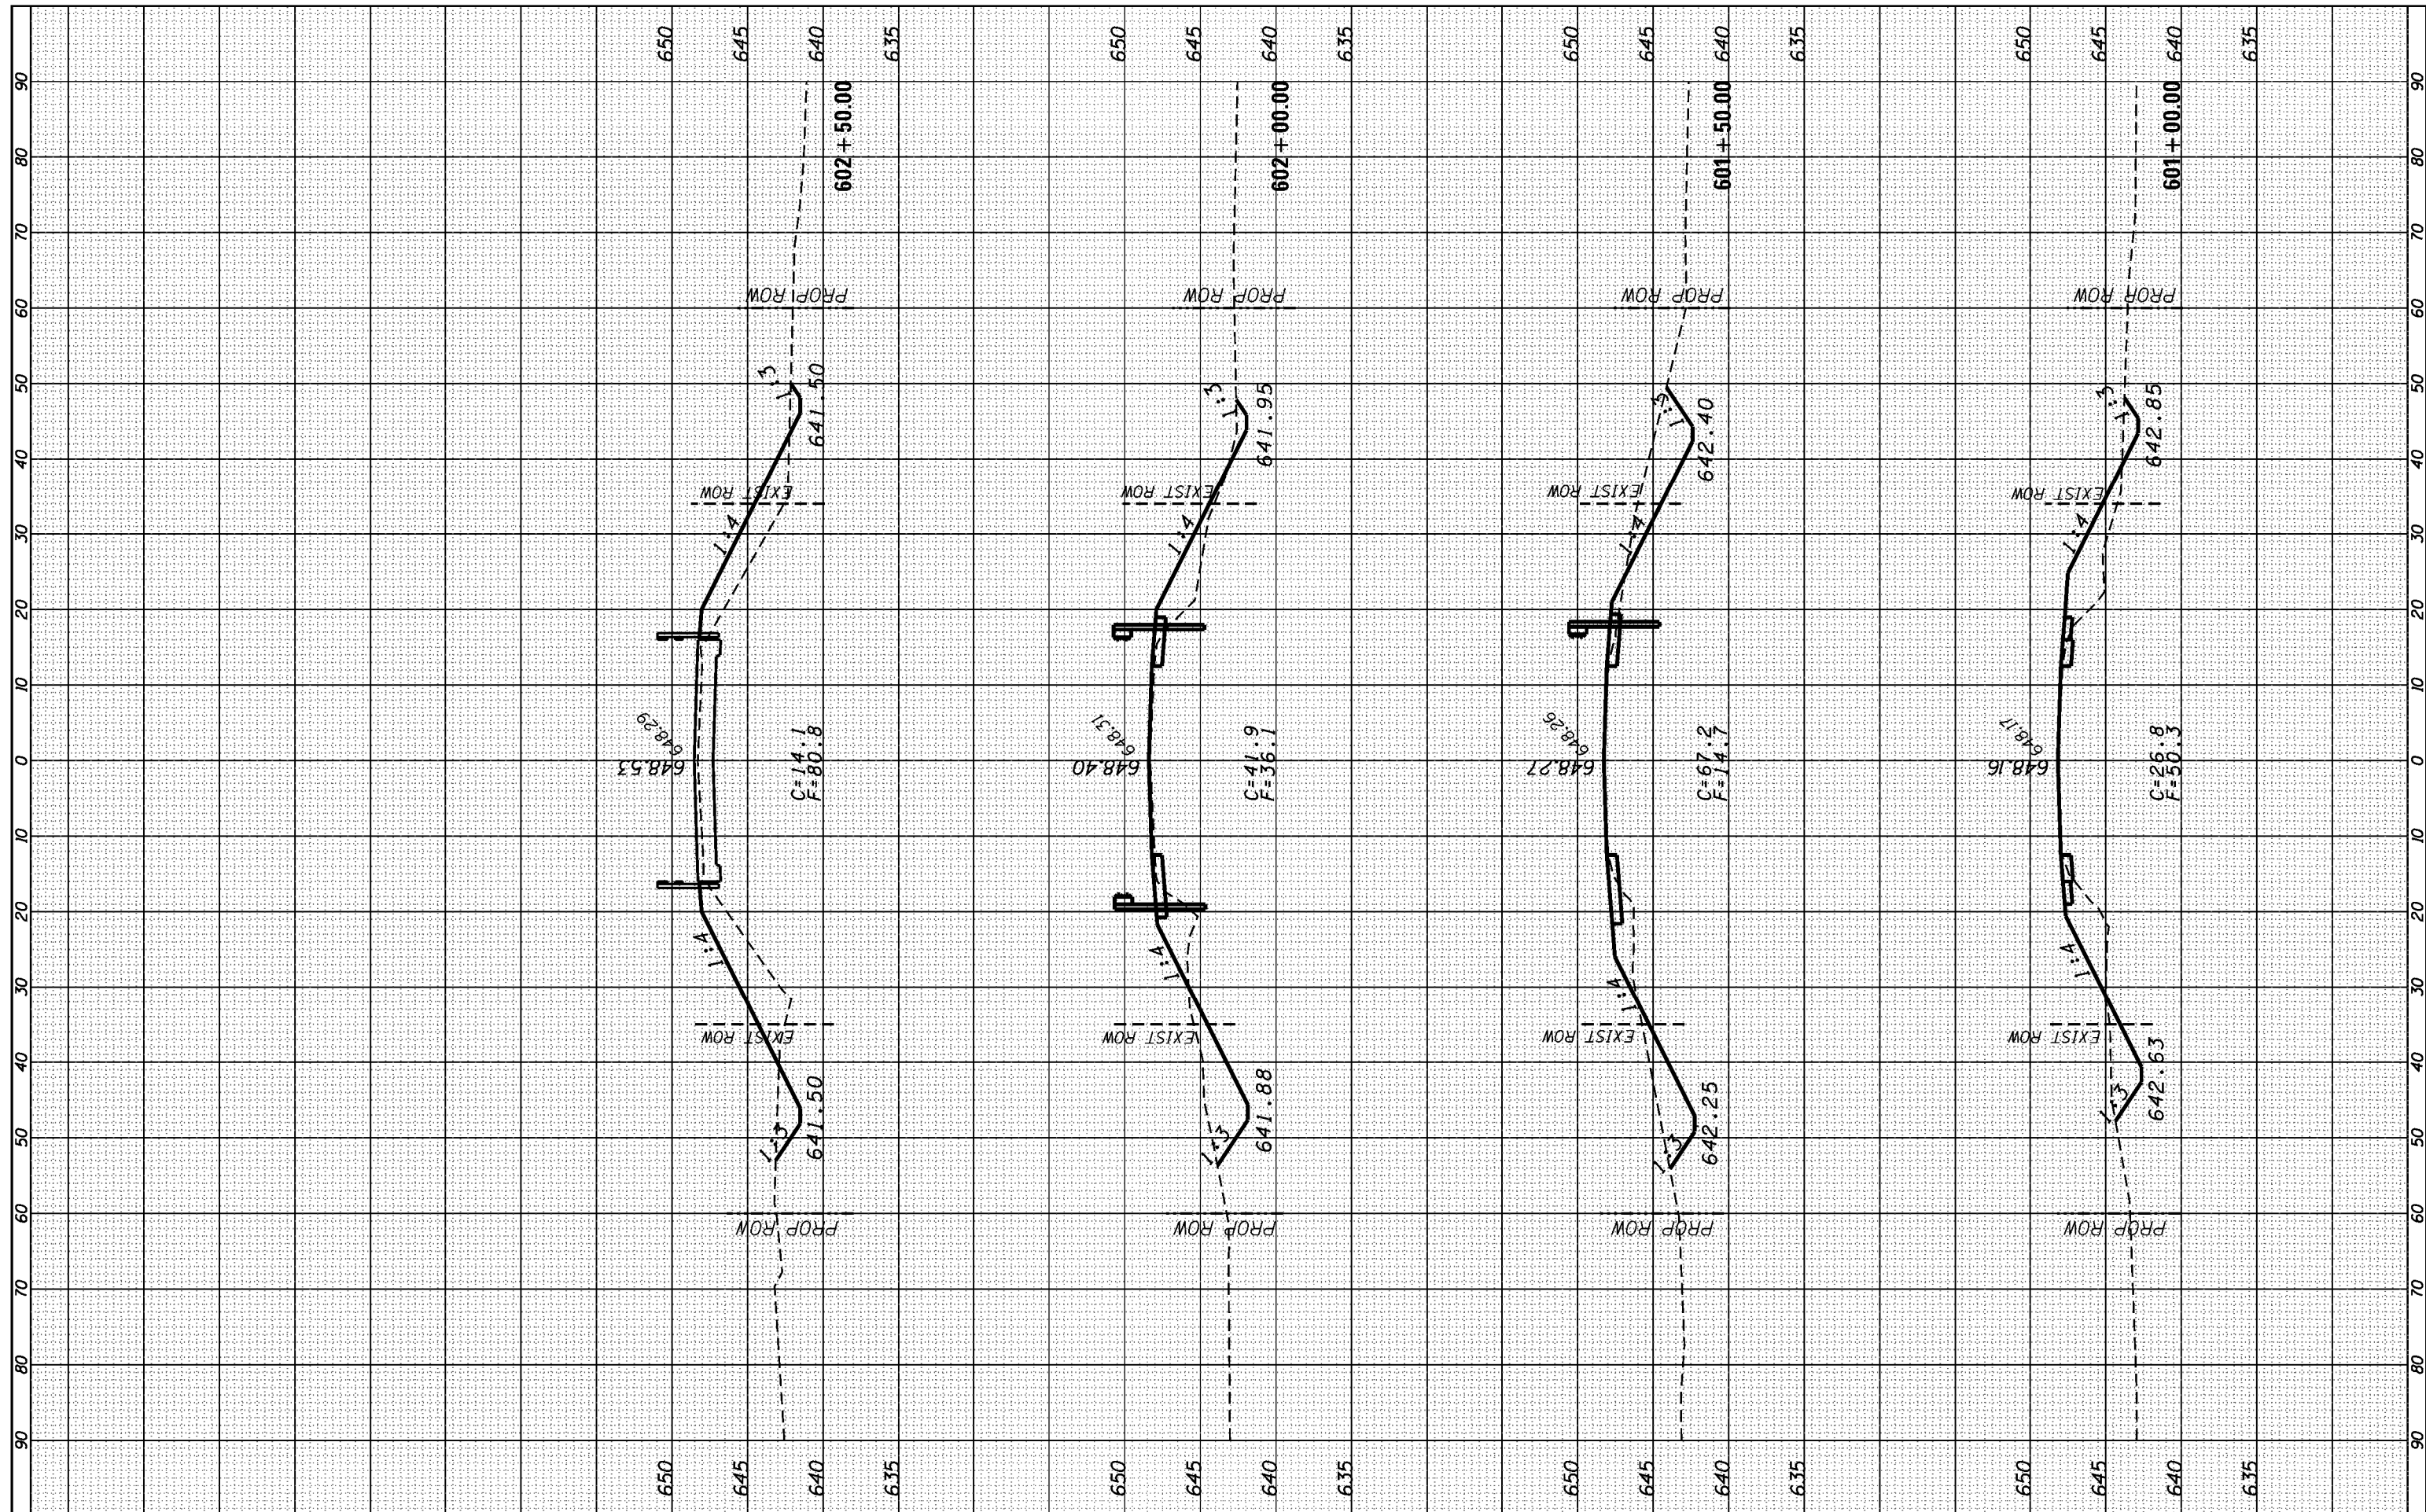

| | | | |
|--|----------------------|------------|-----------|
| FILE NAME = | USER NAME = duncanbd | DESIGNED - | REVISED - |
| c:\pwork\pwork\duncanbd\dms68355\EP04404-w.sht.dgn | | DRAWN - | REVISED - |
| Default | | CHECKED - | REVISED - |
| | | DATE - | REVISED - |
| | | | |

**STATE OF ILLINOIS
DEPARTMENT OF TRANSPORTATION**

| | | | | | |
|--------|-------|----|--------|----------------|-------------------|
| SCALE: | SHEET | OF | SHEETS | STA. 601+00.00 | TO STA. 602+50.00 |
|--------|-------|----|--------|----------------|-------------------|

| | | | | |
|--------------------|---------|----------|---------------------------|-----------|
| F.A.S. RTE. | SECTION | COUNTY | TOTAL SHEETS | SHEET NO. |
| 1323 | 102 BR | KANKAKEE | 53 | 49 |
| CONTRACT NO. 66B66 | | | ILLINOIS FED. AID PROJECT | |