
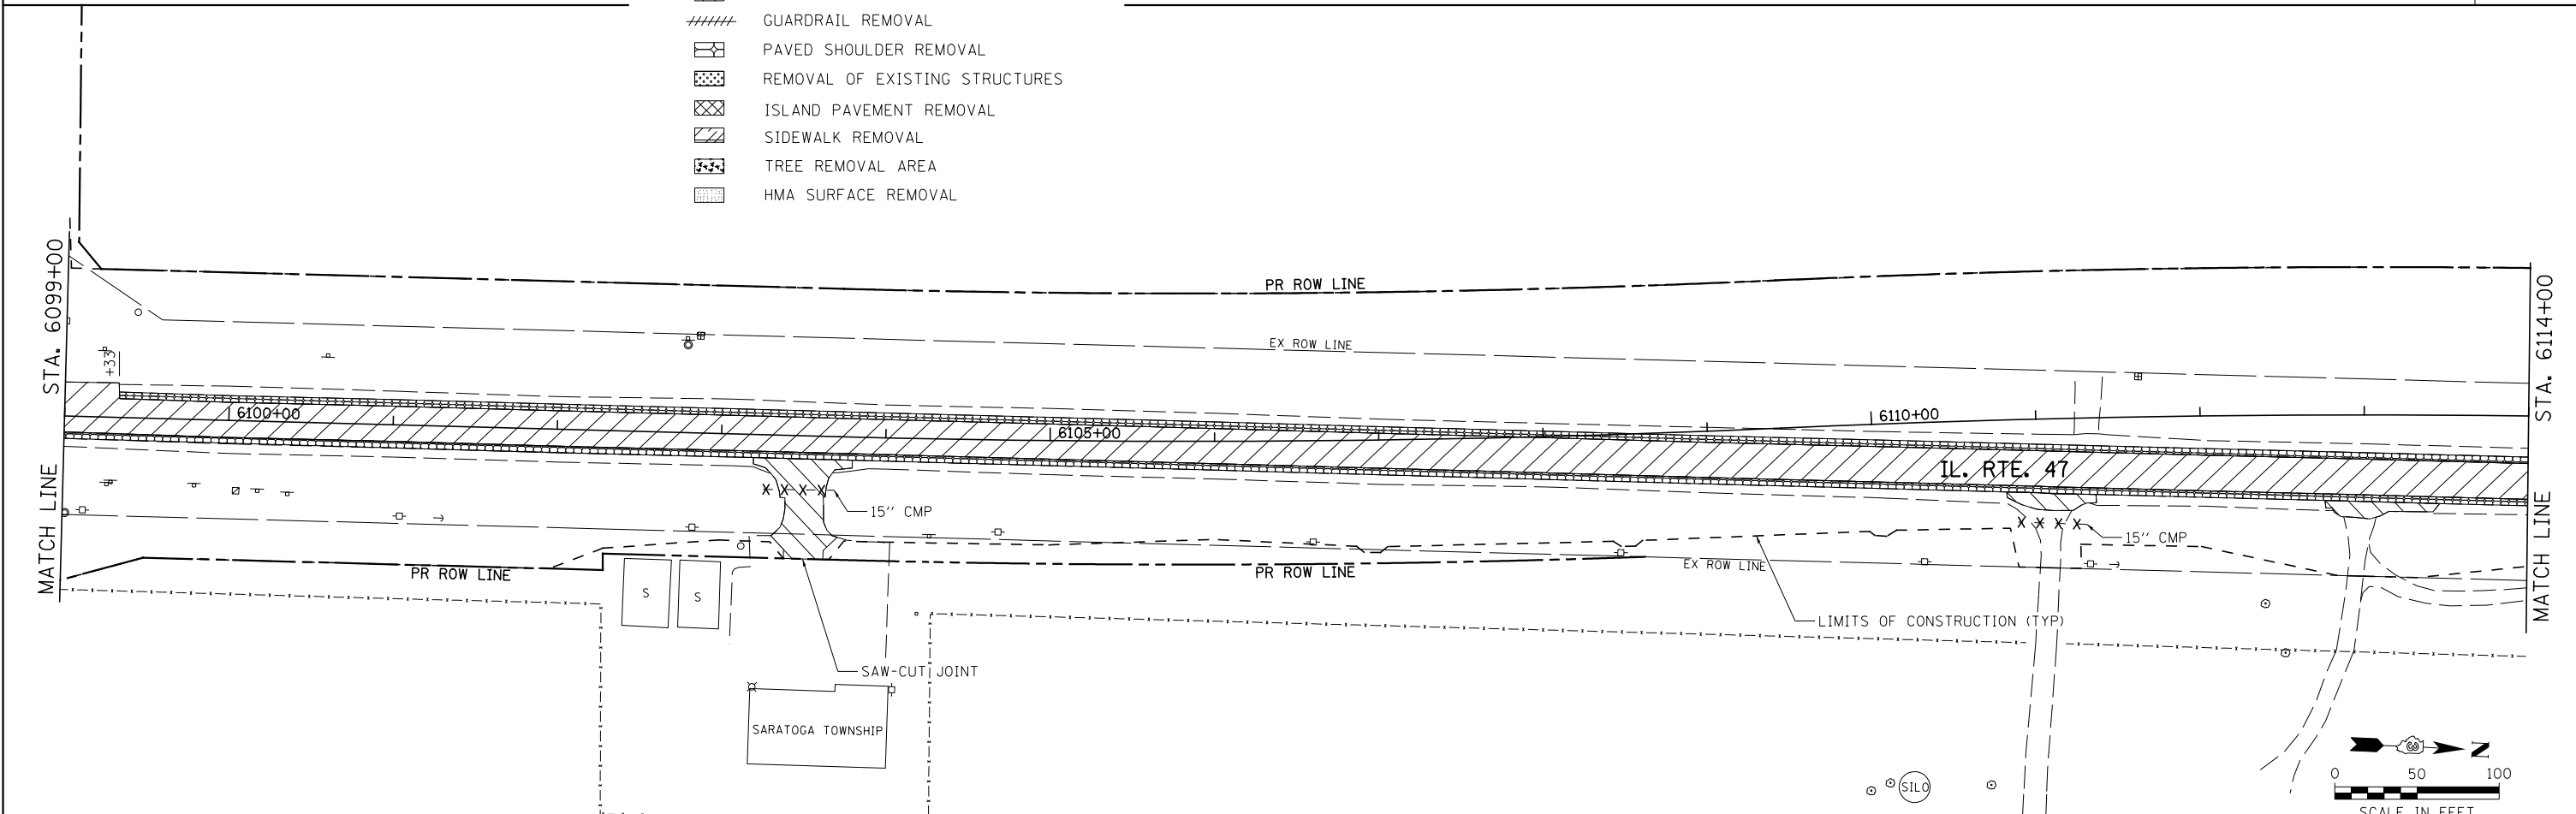


- LEGEND**
- PAVEMENT REMOVAL
  - DRAINAGE STRUCTURE TO BE REMOVED
  - COMB. CONC. CURB AND GUTTER REMOVAL
  - PIPE CULVERT/STORM SEWER REMOVAL
  - TREE REMOVAL
  - DRIVEWAY PAVEMENT REMOVAL
  - GUARDRAIL REMOVAL
  - PAVED SHOULDER REMOVAL
  - REMOVAL OF EXISTING STRUCTURES
  - ISLAND PAVEMENT REMOVAL
  - SIDEWALK REMOVAL
  - TREE REMOVAL AREA
  - HMA SURFACE REMOVAL

**NOTE:**  
 WITHIN CONSTRUCTION LIMITS BETWEEN STA 6098+30 AND 6098+55,  
 100' TO 235' RT THERE ARE 17-6", 12-8" AND 3-10" TREES

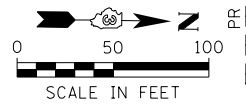

FILE NAME = V:\3195\66883 (South Section)\CADD Sheets\0366883-sht-rem-03.dgn	USER NAME = bdecreene	DESIGNED - AS	REVISED -
		DRAWN - AS	REVISED -
		CHECKED - ST	REVISED -
SHT.PLAN	PLOT DATE = 8/6/2013	DATE - 7/15/2013	REVISED -

**STATE OF ILLINOIS  
 DEPARTMENT OF TRANSPORTATION**

**IL. RTE. 47  
 REMOVAL PLANS**

SCALE: 1"=50'    SHEET NO. 3 OF 13 SHEETS    STA. 6084+00 TO STA. 6114+00

F.A.P. RTE.	SECTION	COUNTY	TOTAL SHEETS	SHEET NO.
326	(110)R, BR & BR-1	GRUNDY	644	101
CONTRACT NO. 66B83				
ILLINOIS FED. AID PROJECT				