
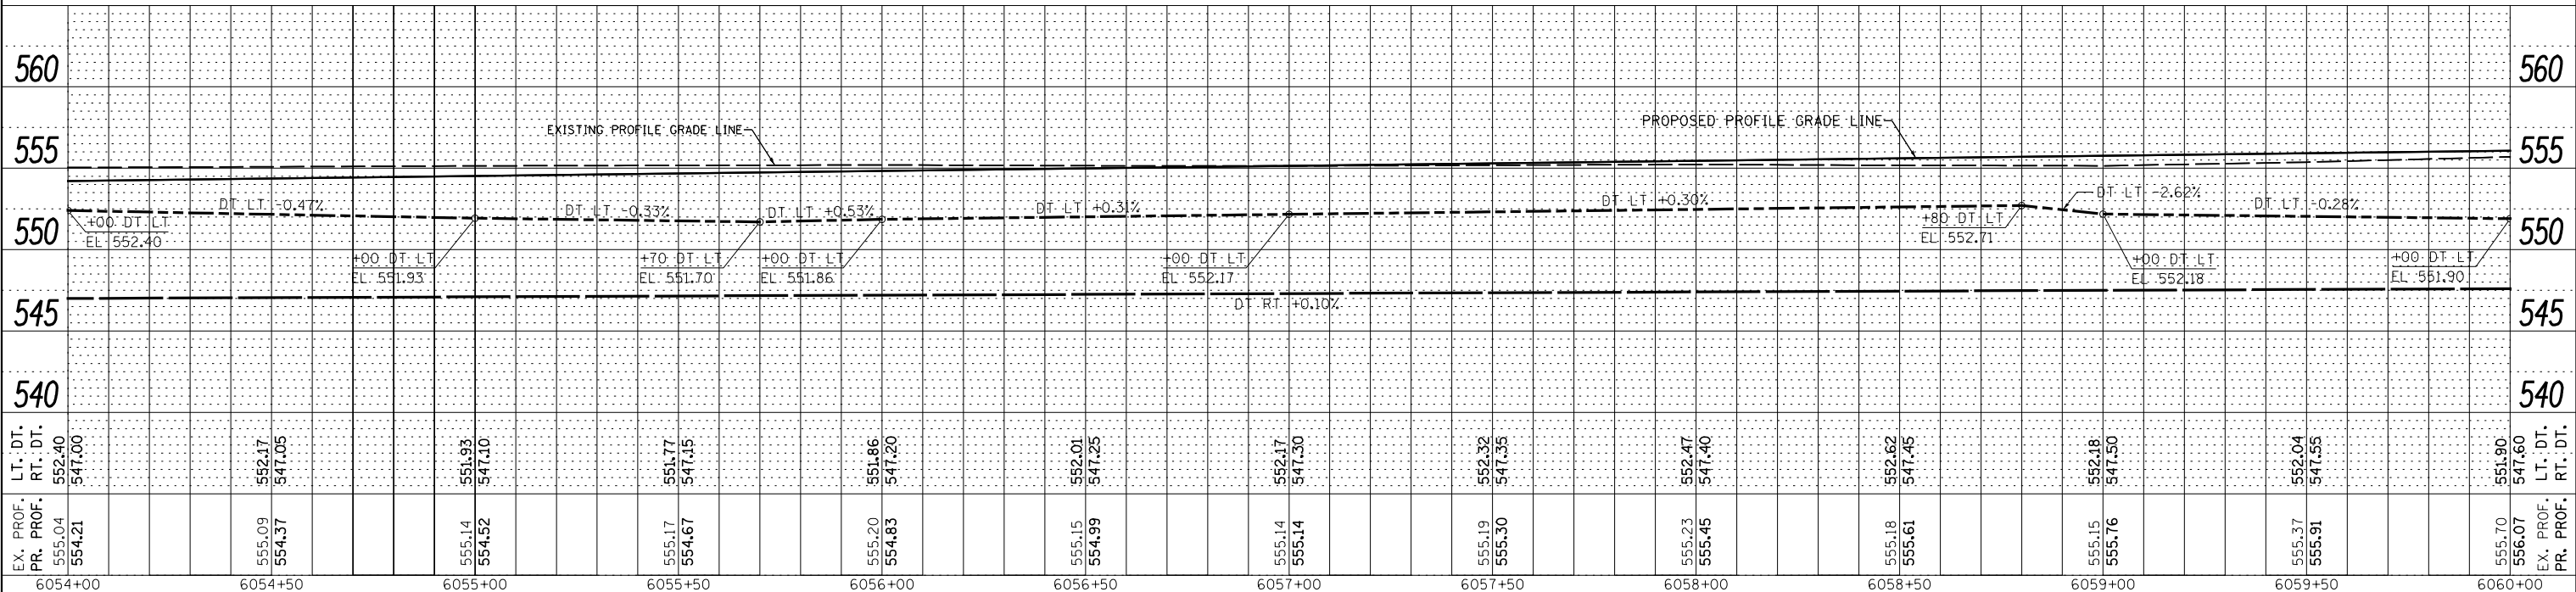


|      |           |
|------|-----------|
| DATE |           |
| BY   |           |
| PLAN | SURVEYED  |
|      | PLOTTED   |
|      | NOTE BOOK |
|      | NO.       |
|      | NO.       |
|      | NO.       |
|      | NO.       |
|      | NO.       |

|         |                |
|---------|----------------|
| DATE    |                |
| BY      |                |
| PROFILE | SURVEYED       |
|         | PLOTTED        |
|         | GRADES CHECKED |
|         | STRUCTURE      |
|         | NOTATIS        |
|         | CHPO           |
|         | NO.            |
|         | NO.            |
|         | NO.            |

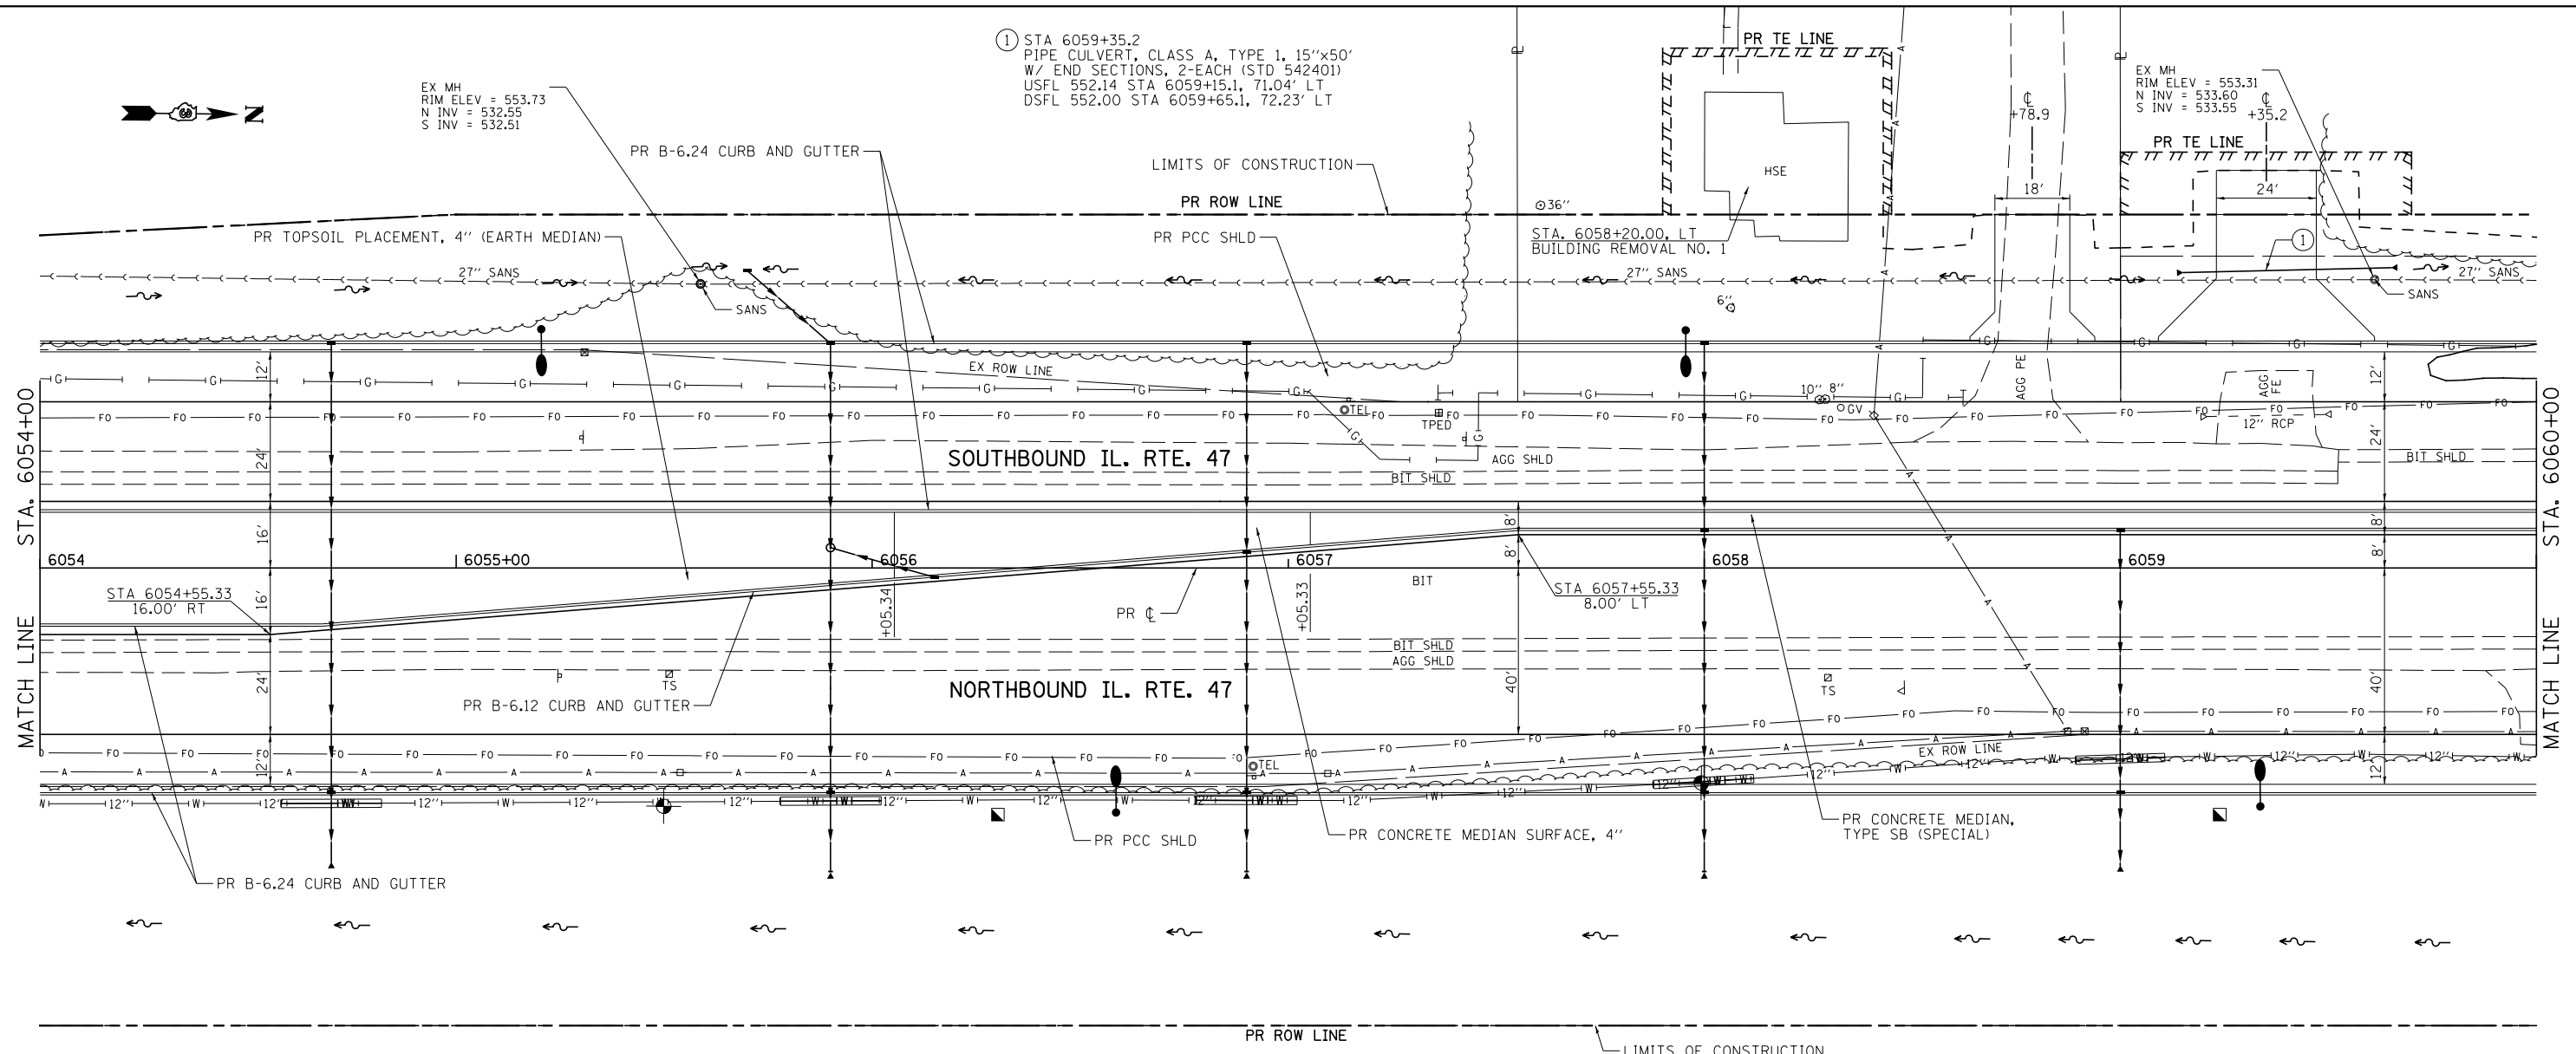

|                                                                    |                       |                  |           |
|--------------------------------------------------------------------|-----------------------|------------------|-----------|
| FILE NAME =                                                        | USER NAME = bdecreane | DESIGNED - LDZ   | REVISED - |
| V:\3195\66883 (South Section)\CADD Sheets\0366883-sht-plnprf-6.dgn |                       | DRAWN - SRH/RMD  | REVISED - |
| SHT_PLNPRF                                                         |                       | CHECKED - DJD    | REVISED - |
|                                                                    |                       | DATE - 7/15/2013 | REVISED - |

**STATE OF ILLINOIS  
DEPARTMENT OF TRANSPORTATION**

**IL. RTE. 47  
PLAN & PROFILE**

SCALE: H=20 V=5 SHEET 6 OF 34 SHEETS STA. 6054+00 TO STA. 6060+00

|                           |                   |        |              |           |
|---------------------------|-------------------|--------|--------------|-----------|
| F.A.P. RTE.               | SECTION           | COUNTY | TOTAL SHEETS | SHEET NO. |
| 326                       | (110)R, BR & BR-1 | GRUNDY | 644          | 117       |
| CONTRACT NO. 66883        |                   |        |              |           |
| ILLINOIS FED. AID PROJECT |                   |        |              |           |