
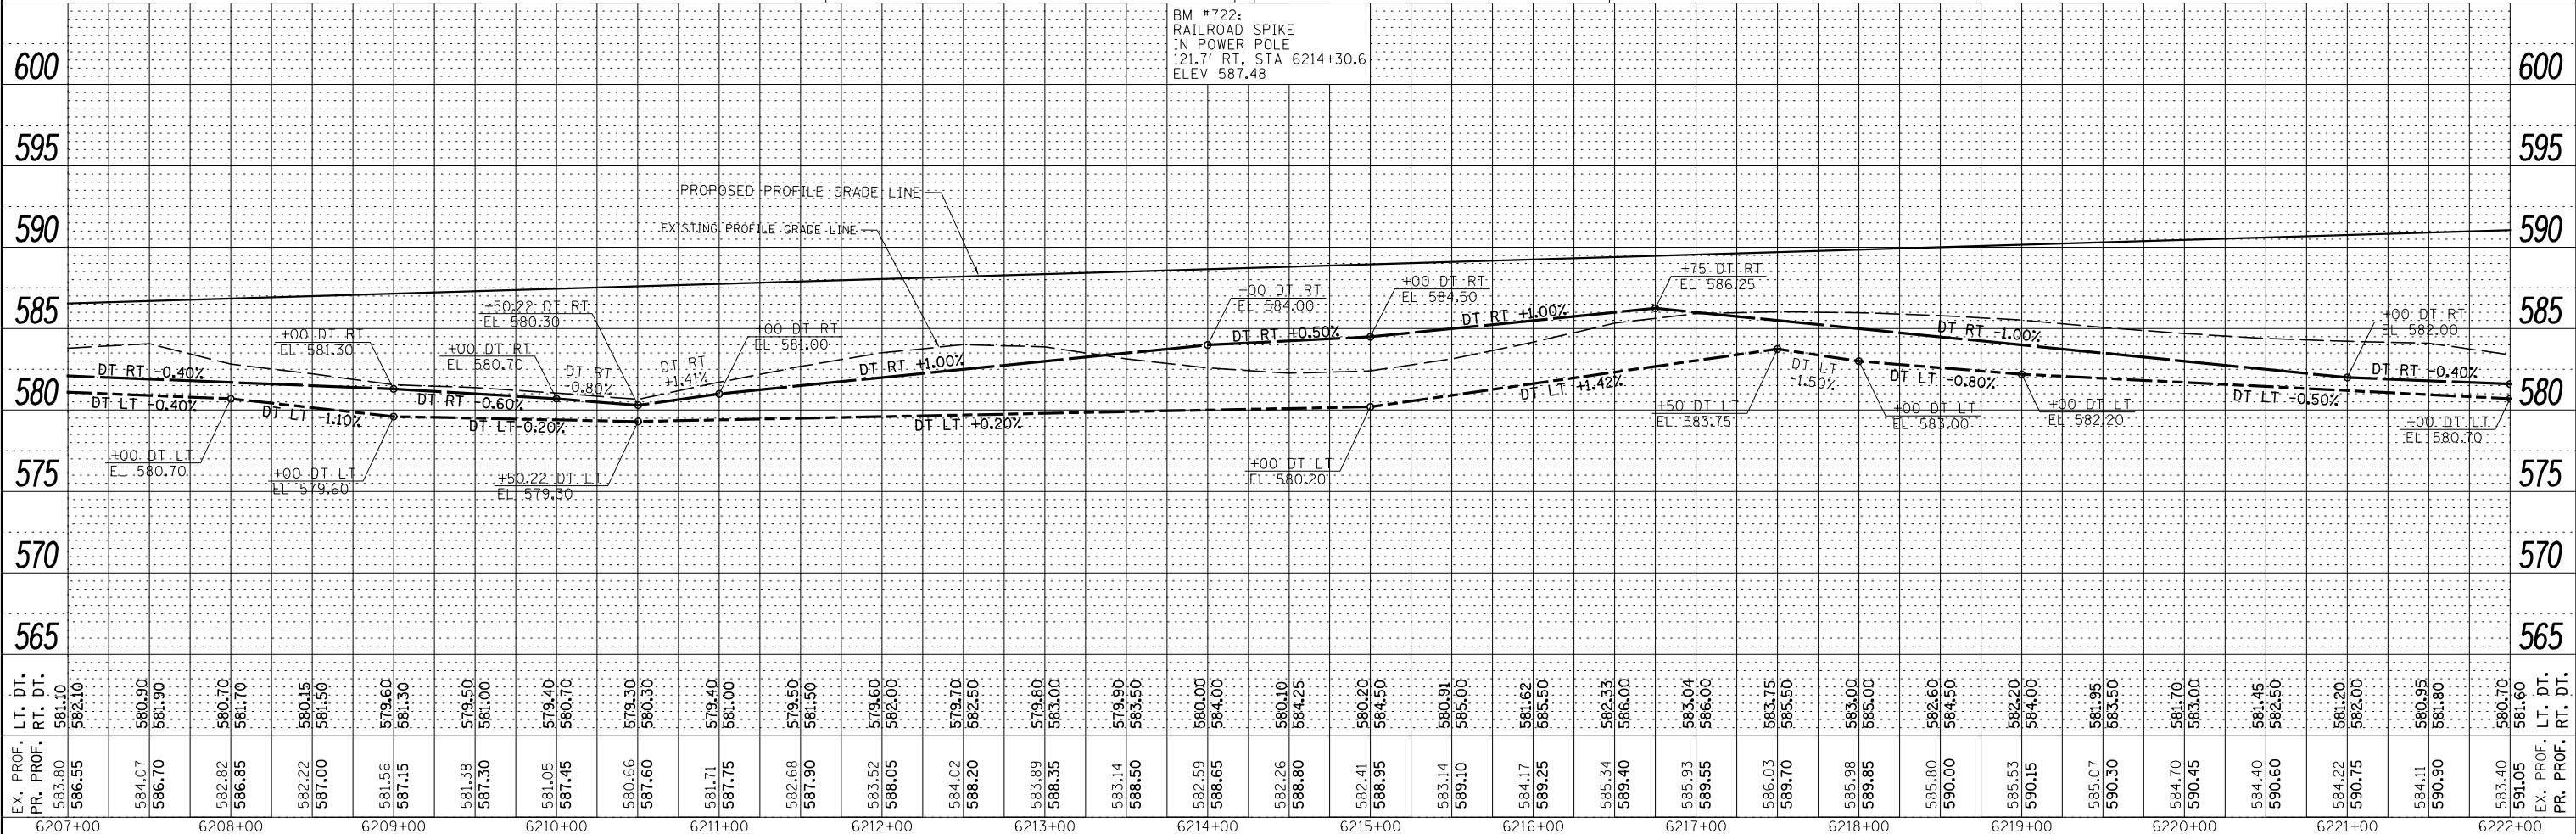


PLAN	SURVEYED	DATE
	PLOTTED	BY
	ALIGNED	
	CHECKED	
	DESIGNED	
	NOTED	
	FILE NAME	

PROFILE	SURVEYED	DATE
	PLOTTED	BY
	GRADES CHECKED	
	STRUCTURE	
	NOTATIONS	

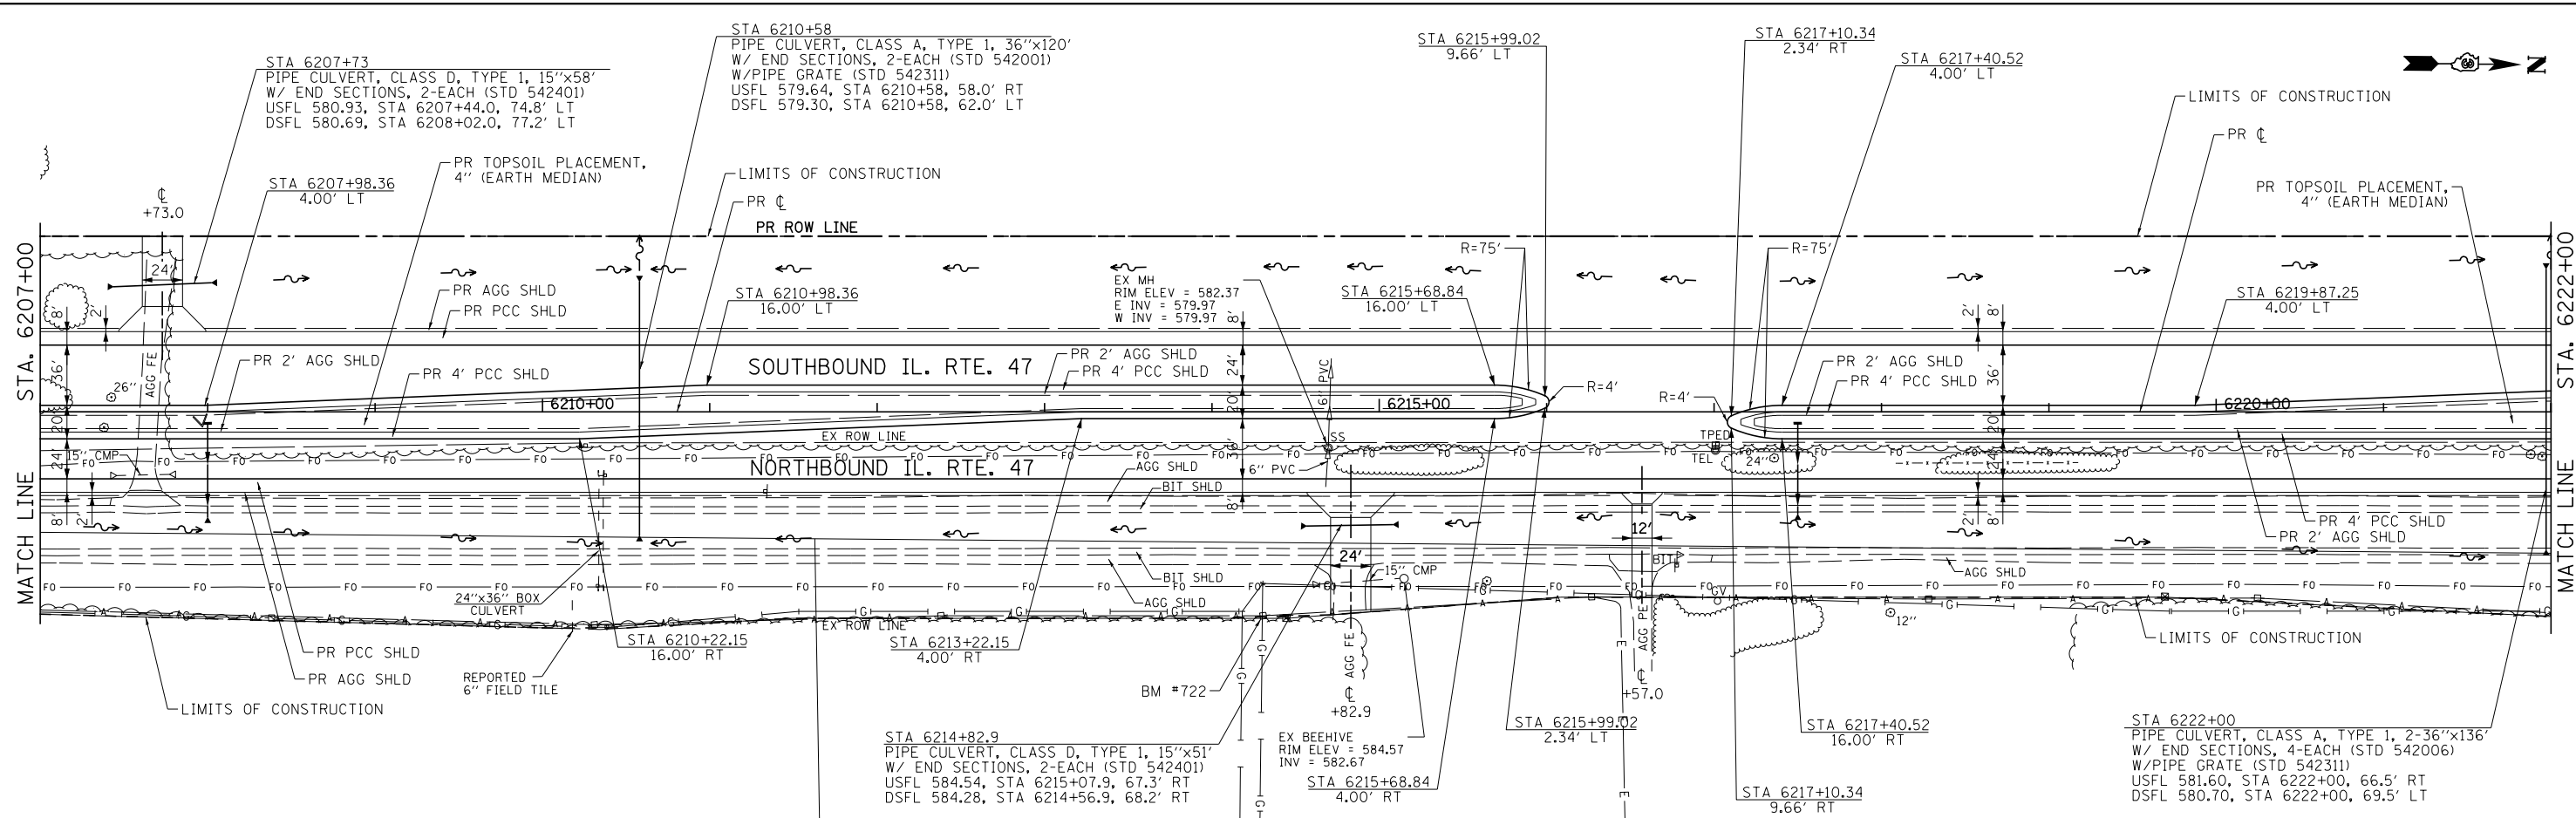

FILE NAME =	USER NAME = bdcraene	DESIGNED - HLC	REVISED -
V:\3195\66883 (South Section)\CADD Sheets\0366883-sht-plnprf-18.dgn		DRAWN - HLC	REVISED -
SHT_PLNPRF		CHECKED - CAS	REVISED -
		DATE - 7/15/2013	REVISED -

STATE OF ILLINOIS
DEPARTMENT OF TRANSPORTATION

IL. RTE. 47
PLAN & PROFILE

SCALE: H=50 V=5 SHEET 18 OF 34 SHEETS STA. 6207+00 TO STA. 6222+00

F.A.P. RTE.	SECTION	COUNTY	TOTAL SHEETS	SHEET NO.
326	(110)R, BR & BR-1	GRUNDY	644	129
CONTRACT NO. 66883				

ILLINOIS FED. AID PROJECT