



PLAN	SURVEYED	DATE
NOTE BOOK	PLOTTED	BY
NO.	CHECKED	
	FILE NAME	

PROFILE	SURVEYED	DATE
NOTE BOOK	GRADES CHECKED	BY
NO.	STRUCTURE	
	NOTATIONS	

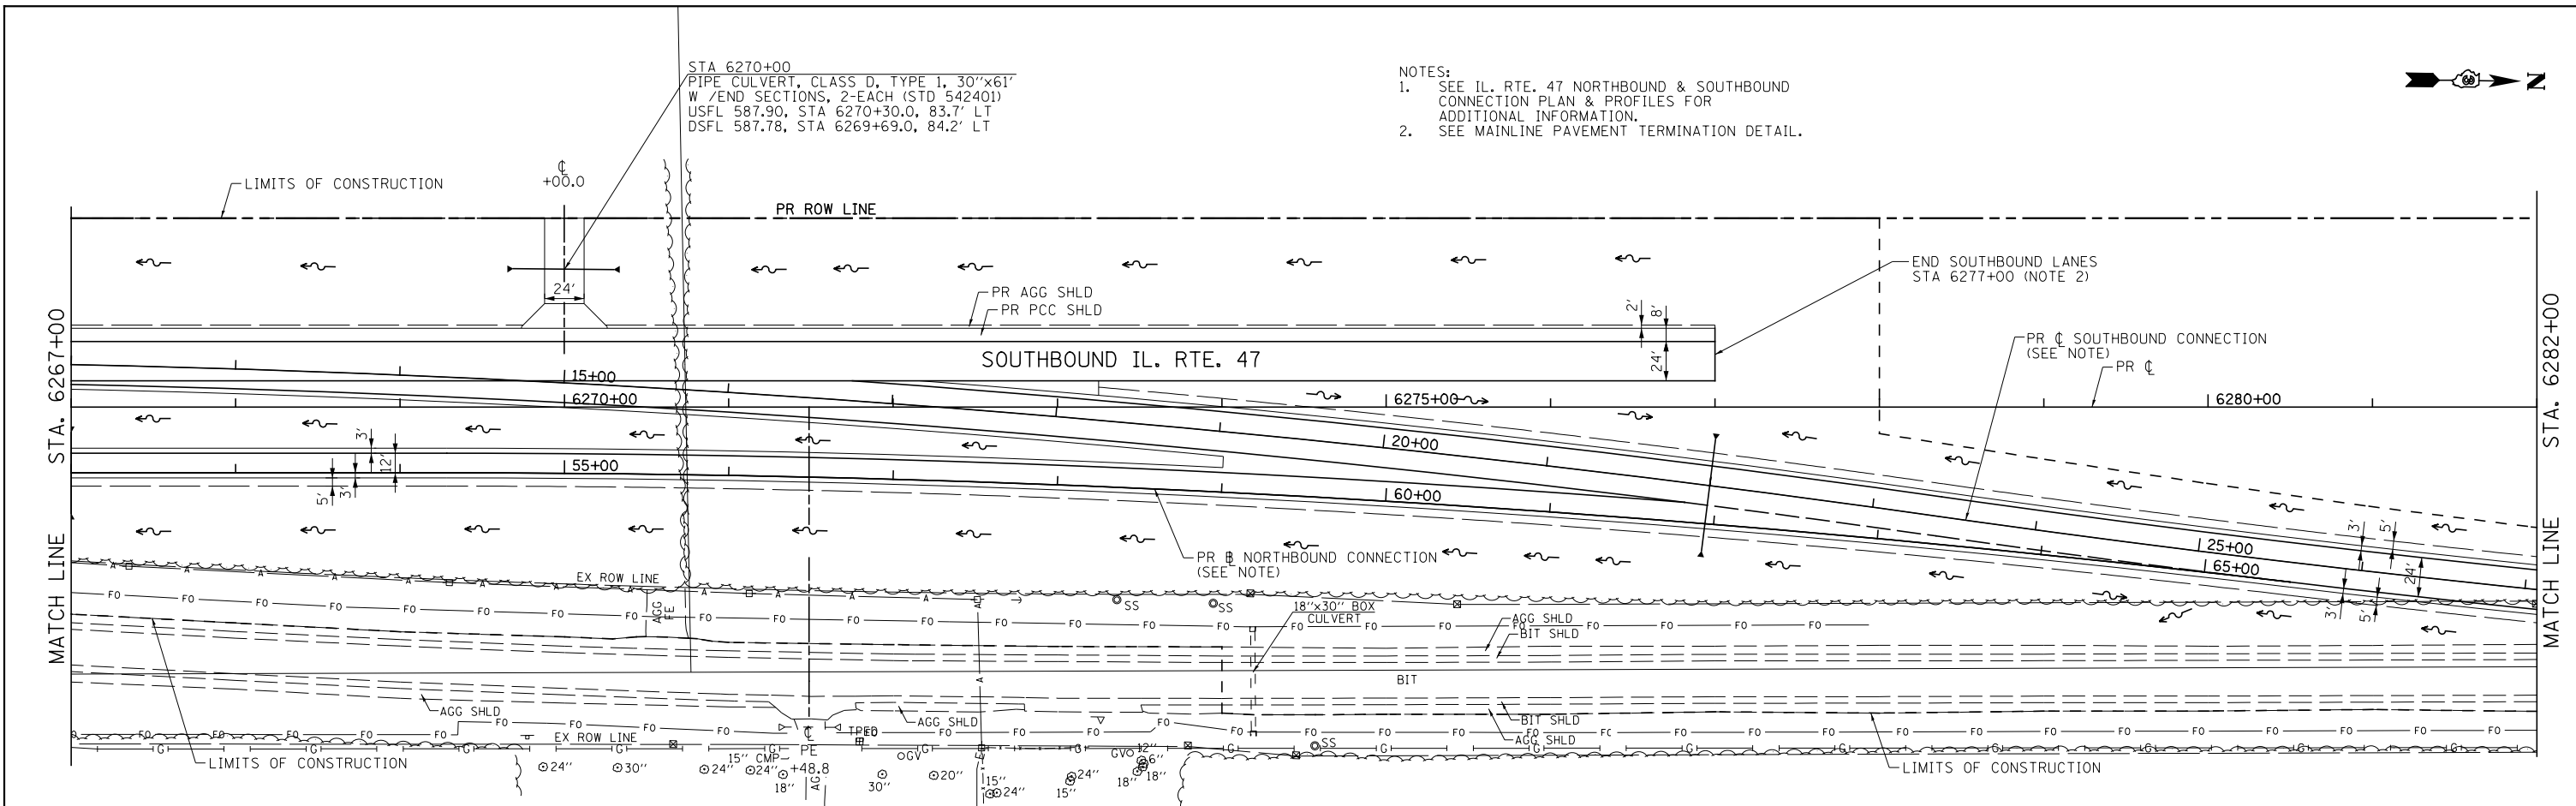

- NOTES:
- SEE IL. RTE. 47 NORTHBOUND & SOUTHBOUND CONNECTION PLAN & PROFILES FOR ADDITIONAL INFORMATION.
  - SEE MAINLINE PAVEMENT TERMINATION DETAIL.

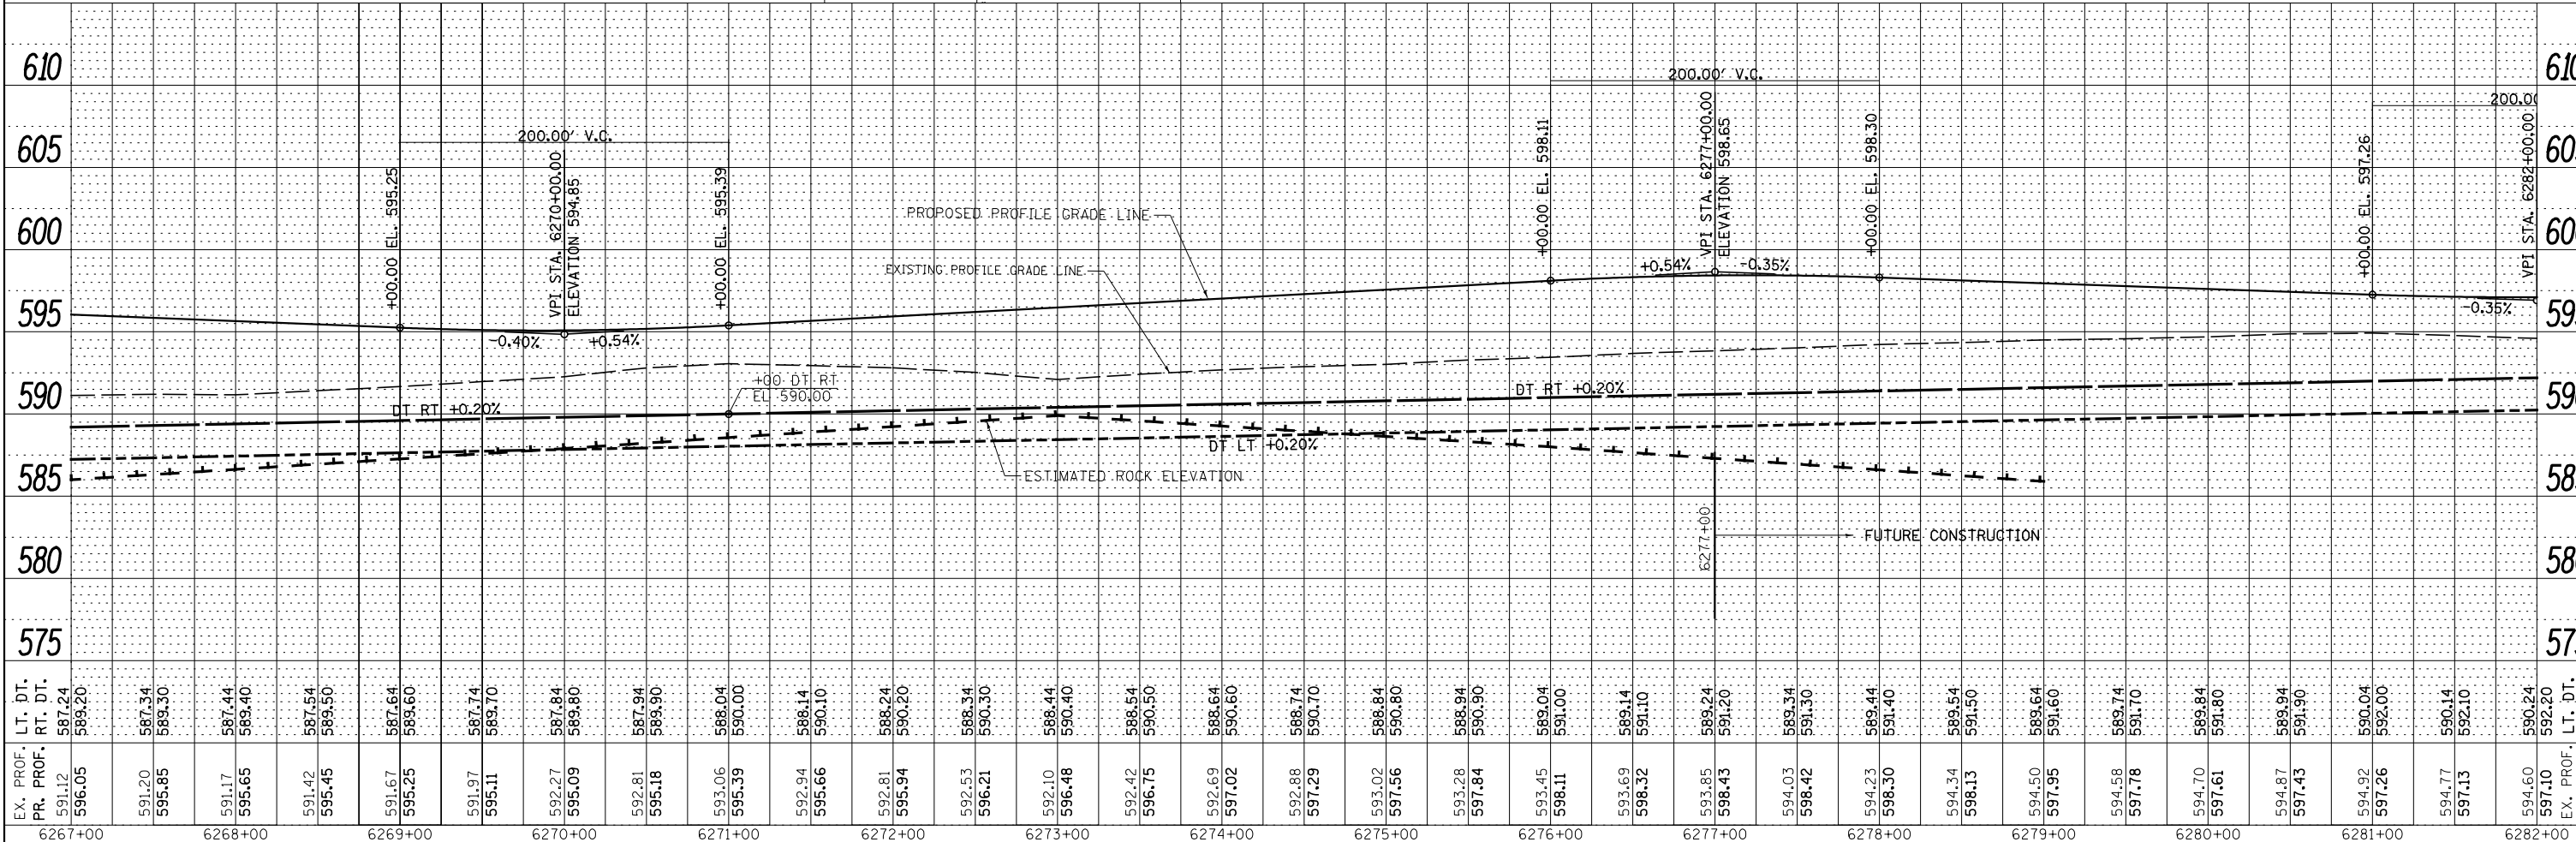

EX. PROF.	LT. DT.	RT. DT.	PR. PROF.	6267+00	6268+00	6269+00	6270+00	6271+00	6272+00	6273+00	6274+00	6275+00	6276+00	6277+00	6278+00	6279+00	6280+00	6281+00	6282+00
591.12	587.24	589.20	596.05																
591.20	587.34	589.30	595.85																
591.17	587.44	589.40	595.65																
591.42	587.54	589.50	595.45																
591.67	587.64	589.60	595.25																
591.97	587.74	589.70	595.11																
592.27	587.84	589.80	595.09																
592.81	587.94	589.90	595.18																
593.06	588.04	590.00	595.39																
592.94	588.14	590.10	595.66																
592.81	588.24	590.20	595.94																
592.53	588.34	590.30	596.21																
592.10	588.44	590.40	596.48																
592.42	588.54	590.50	596.75																
592.69	588.64	590.60	597.02																
592.88	588.74	590.70	597.29																
593.02	588.84	590.80	597.56																
593.28	588.94	590.90	597.84																
593.45	589.04	591.00	598.11																
593.69	589.14	591.10	598.32																
593.85	589.24	591.20	598.43																
594.03	589.34	591.30	598.42																
594.23	589.44	591.40	598.30																
594.34	589.54	591.50	598.13																
594.50	589.64	591.60	597.95																
594.58	589.74	591.70	597.78																
594.70	589.84	591.80	597.61																
594.87	589.94	591.90	597.43																
594.92	590.04	592.00	597.26																
594.77	590.14	592.10	597.13																
594.60	590.24	592.20	597.10																
EX. PROF.	LT. DT.	RT. DT.	PR. PROF.	6267+00	6268+00	6269+00	6270+00	6271+00	6272+00	6273+00	6274+00	6275+00	6276+00	6277+00	6278+00	6279+00	6280+00	6281+00	6282+00
594.60	590.24	592.20	597.10																

STATE OF ILLINOIS  
DEPARTMENT OF TRANSPORTATION

IL. RTE. 47  
PLAN & PROFILE

SCALE: H=50 V=5 SHEET 22 OF 34 SHEETS STA. 6267+00 TO STA. 6282+00

F.A.P. RTE.	SECTION	COUNTY	TOTAL SHEETS	SHEET NO.
326	(110)R, BR & BR-1	KENDALL	644	133
CONTRACT NO. 66B83			ILLINOIS FED. AID PROJECT	