





|      |                             |      |
|------|-----------------------------|------|
| PLAN | SURVEYED                    | DATE |
|      | PLOTTED                     |      |
|      | GRADES CHECKED              |      |
|      | STRUCTURE NOTATIONS CHECKED |      |
|      | NO.                         |      |

|         |                             |      |
|---------|-----------------------------|------|
| PROFILE | SURVEYED                    | DATE |
|         | PLOTTED                     |      |
|         | GRADES CHECKED              |      |
|         | STRUCTURE NOTATIONS CHECKED |      |
|         | NO.                         |      |

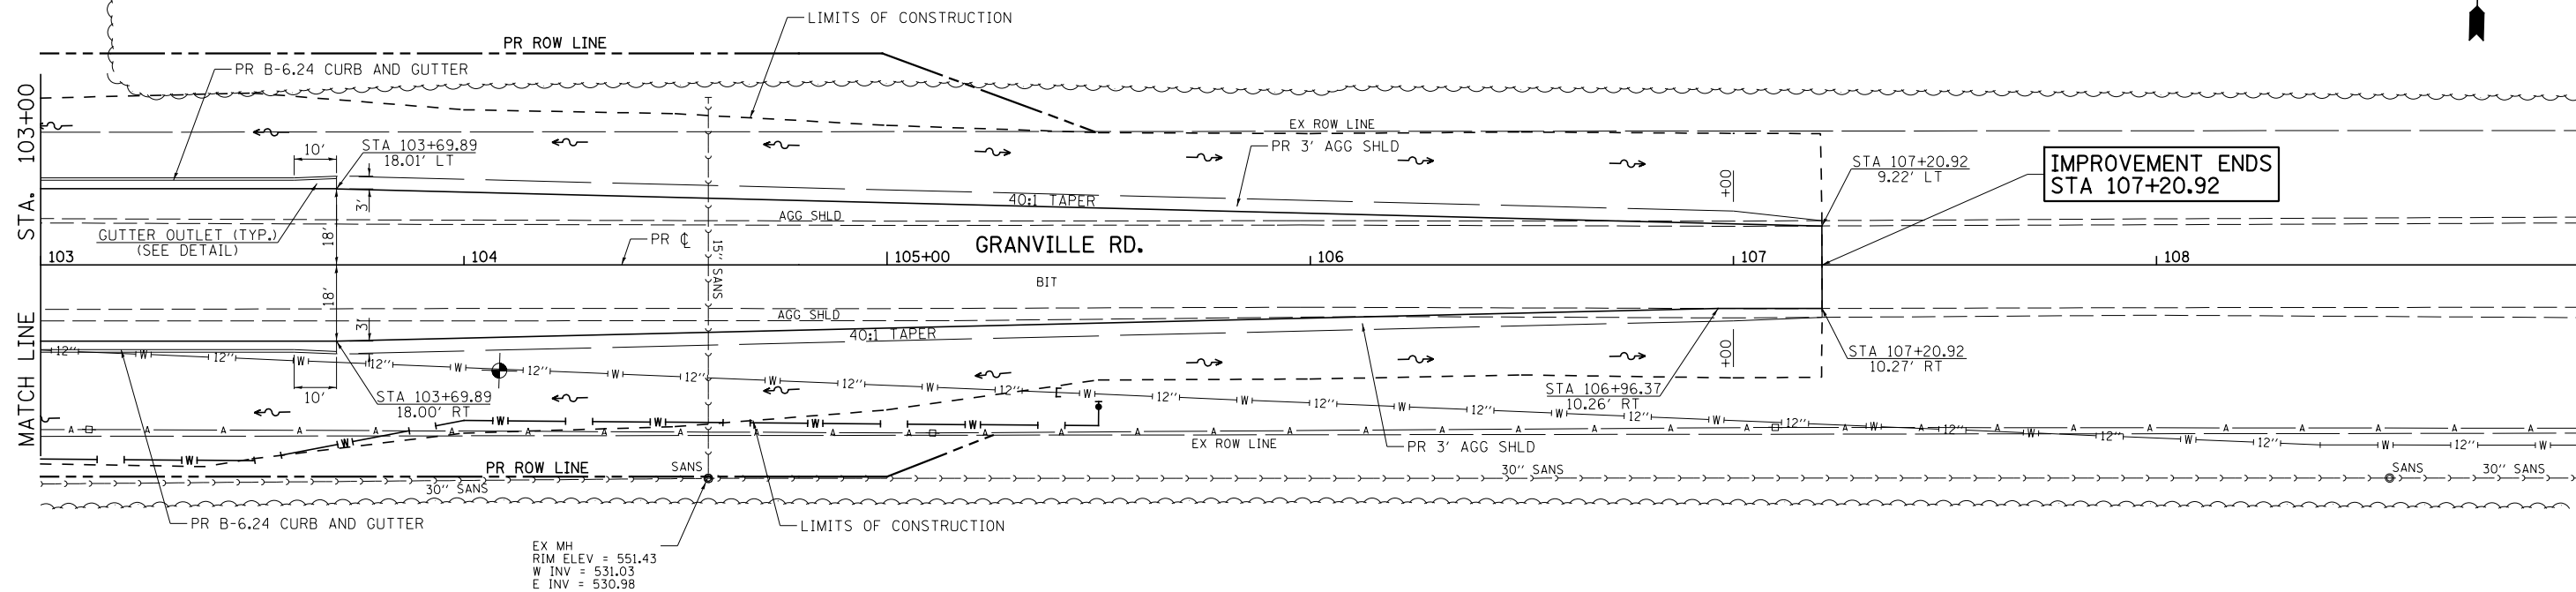

EX MH  
RIM ELEV = 551.43  
W INV = 531.03  
E INV = 530.98

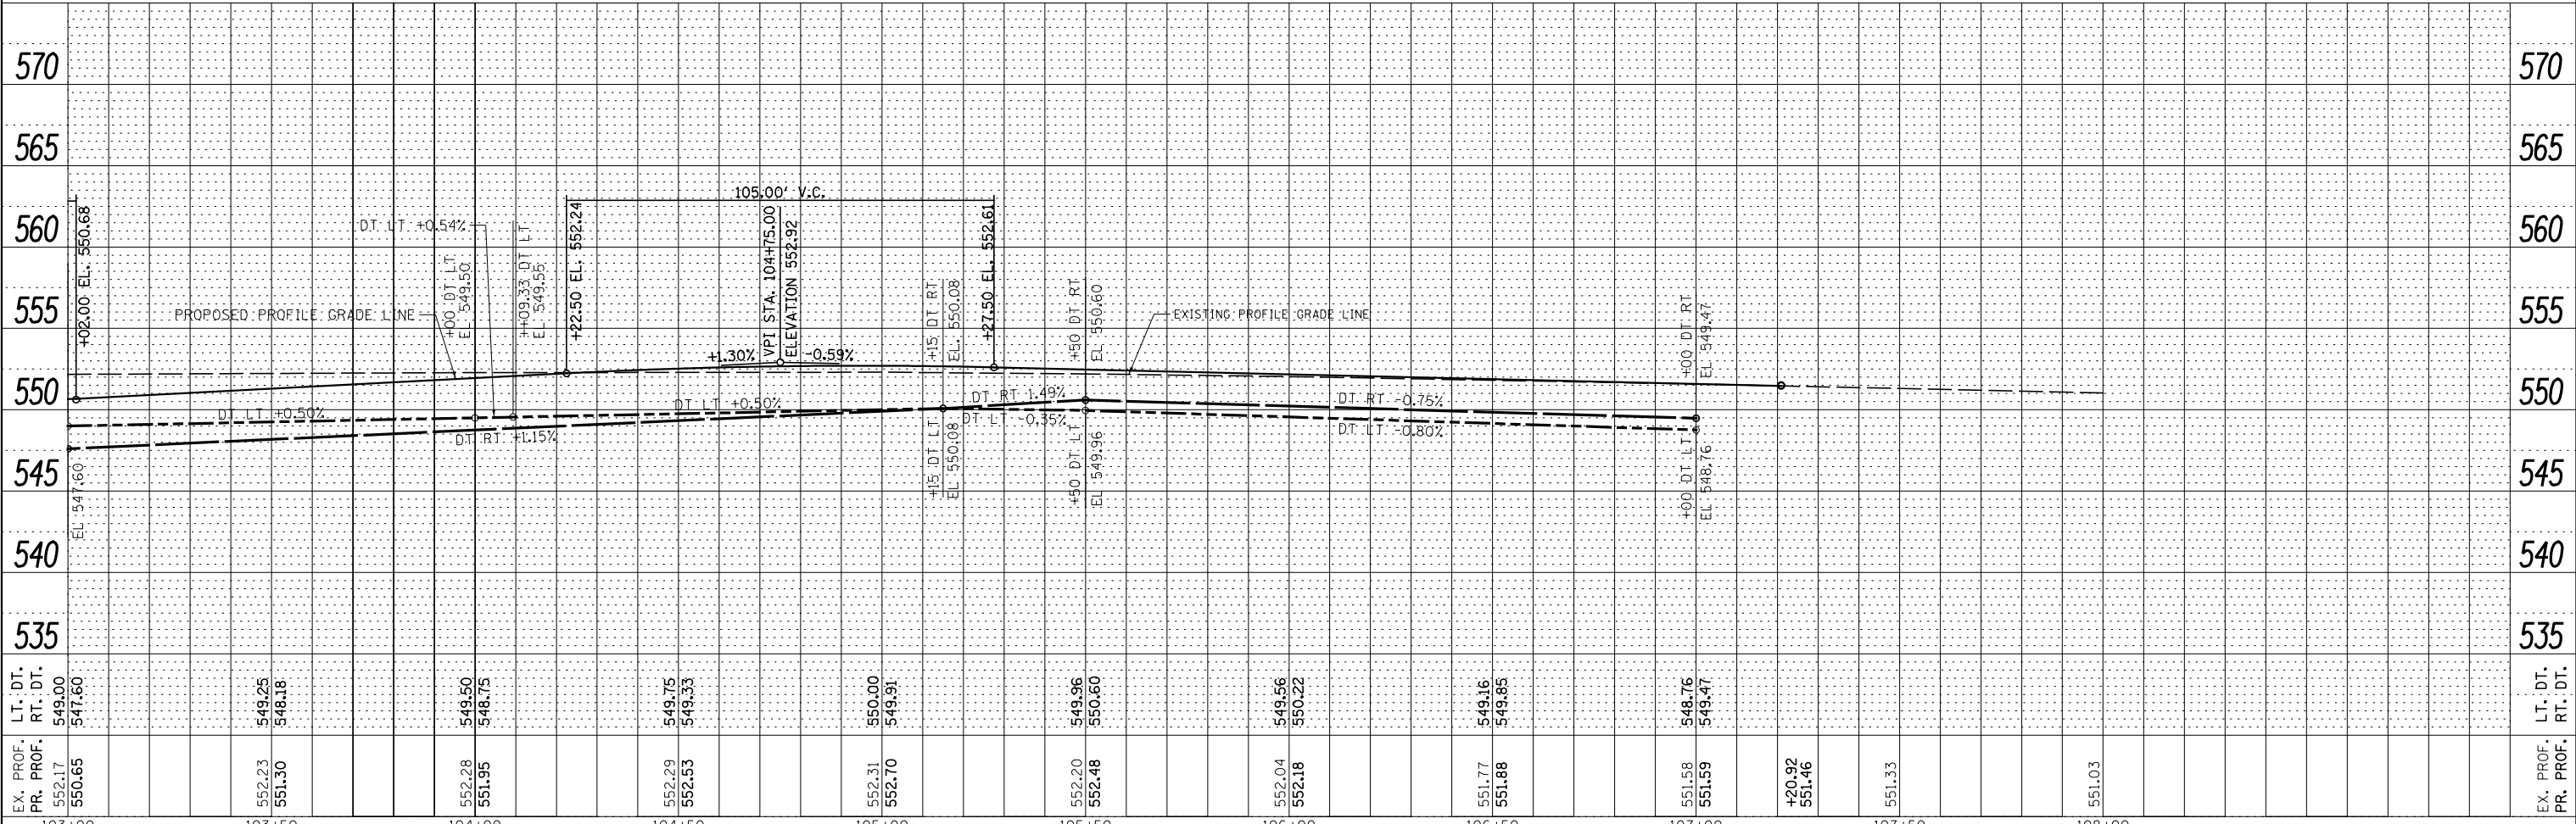

|           |           |         |         |        |        |        |        |        |        |        |        |        |        |        |           |           |         |         |
|-----------|-----------|---------|---------|--------|--------|--------|--------|--------|--------|--------|--------|--------|--------|--------|-----------|-----------|---------|---------|
| EX. PROF. | PR. PROF. | LT. DT. | RT. DT. | 103+00 | 103+50 | 104+00 | 104+50 | 105+00 | 105+50 | 106+00 | 106+50 | 107+00 | 107+50 | 108+00 | EX. PROF. | PR. PROF. | LT. DT. | RT. DT. |
| 552.17    | 550.65    | 549.00  | 547.60  |        | 549.25 | 548.18 |        | 549.50 | 548.75 | 552.20 | 552.18 | 549.56 | 550.22 | 551.58 | 551.46    | 548.76    | 548.47  | 551.03  |
|           |           |         |         |        |        |        |        |        |        |        |        |        |        |        |           |           |         |         |

FILE NAME = V:\3195\66883 (South Section)\CADD Sheets\0366883-sht-plnprf-28.dgn  
SHT\_PLNPRF

USER NAME = bdecaene  
DESIGNED - LDZ  
DRAWN - SRH/RMD  
CHECKED - DJD  
DATE - 7/15/2013

REVISED -  
REVISED -  
REVISED -  
REVISED -

STATE OF ILLINOIS  
DEPARTMENT OF TRANSPORTATION

SCALE: H=20 V=5 SHEET 28 OF 34 SHEETS STA.103+00 TO STA.109+00

GRANVILLE RD. PLAN & PROFILE

|                           |                   |        |              |           |
|---------------------------|-------------------|--------|--------------|-----------|
| F.A.P. RTE.               | SECTION           | COUNTY | TOTAL SHEETS | SHEET NO. |
| 326                       | (110)R, BR & BR-1 | GRUNDY | 644          | 139       |
| CONTRACT NO. 66883        |                   |        |              |           |
| ILLINOIS FED. AID PROJECT |                   |        |              |           |