
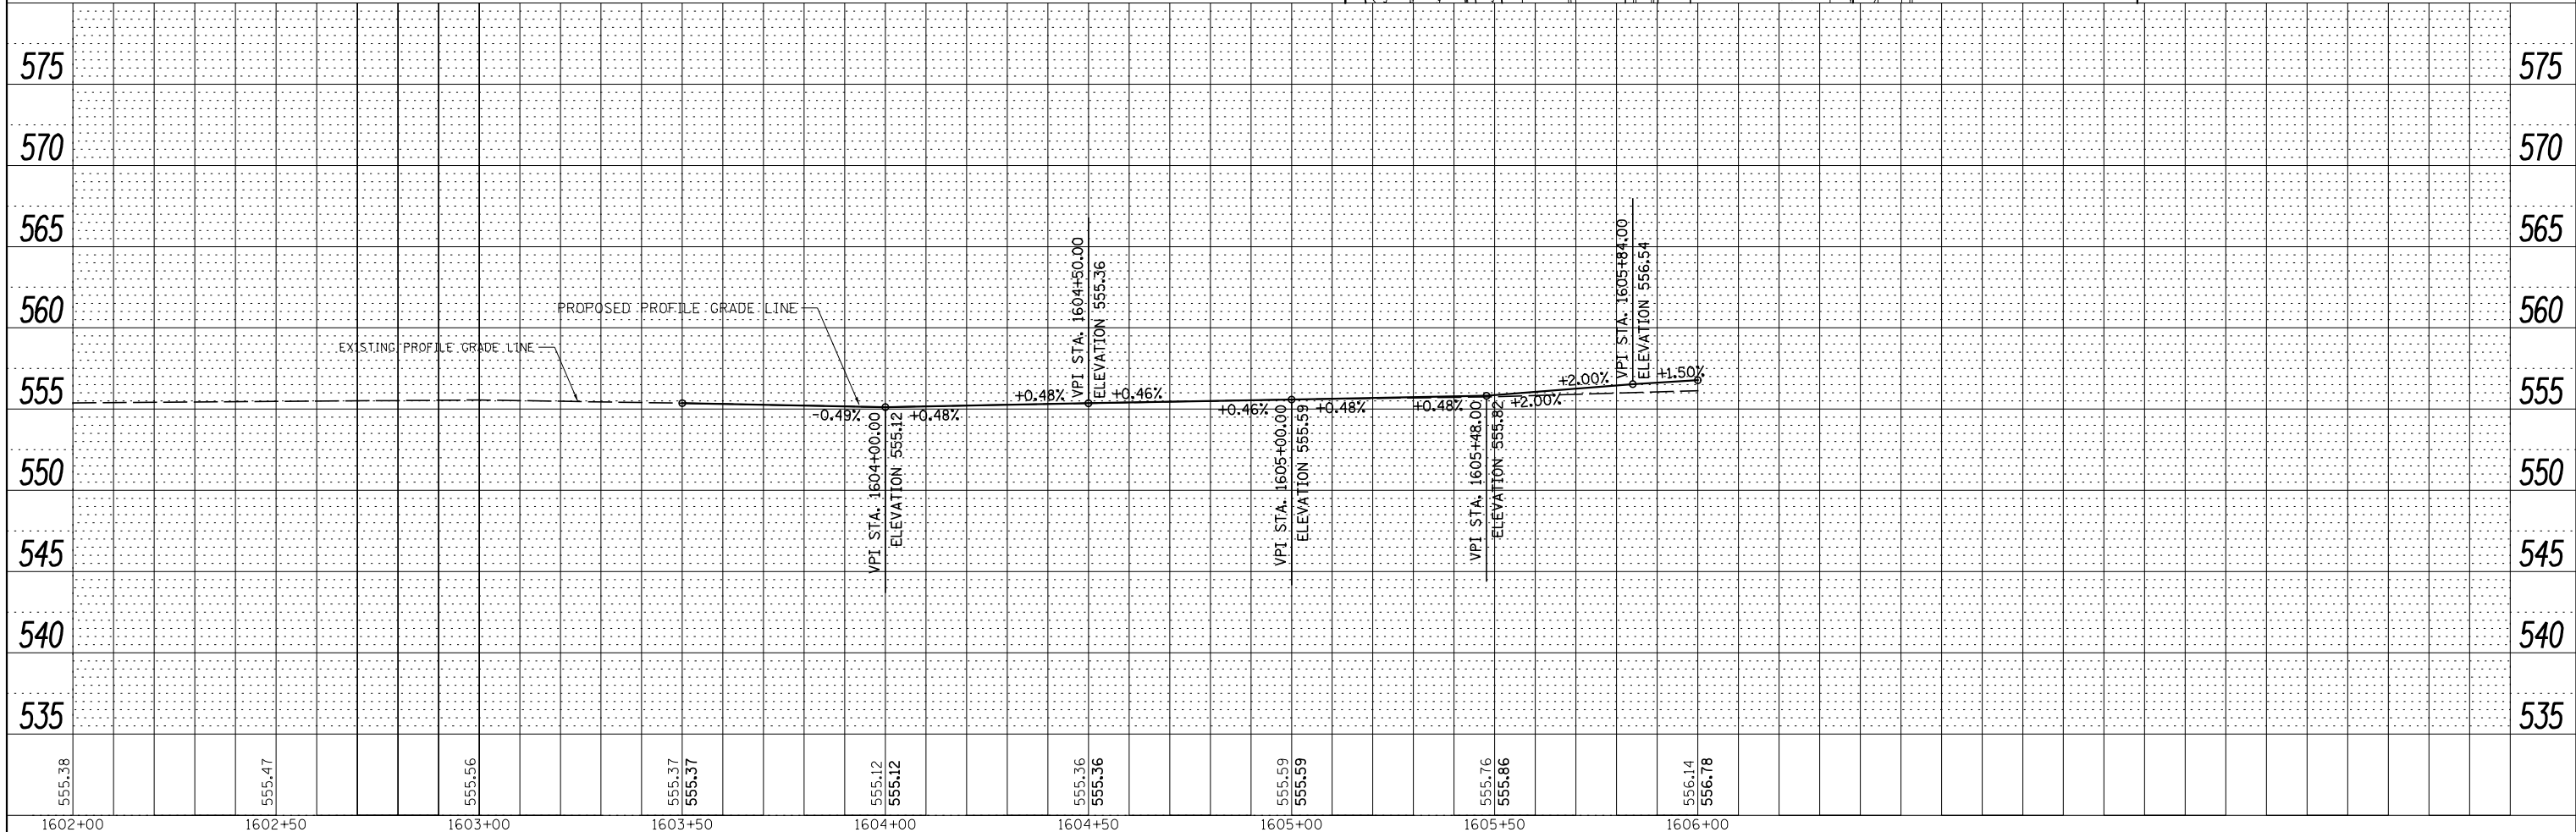


PLAN	SURVEYED	DATE
	PLOTTED	BY
	ALIGNED	
	CHECKED	
	FILED	
	NO. _____	
	FILE NAME _____	

PROFILE	SURVEYED	DATE
	PLOTTED	BY
	GRADES CHECKED	
	STRUCTURE NOTATIONS CHECKED	
	NO. _____	
	FILE NAME _____	

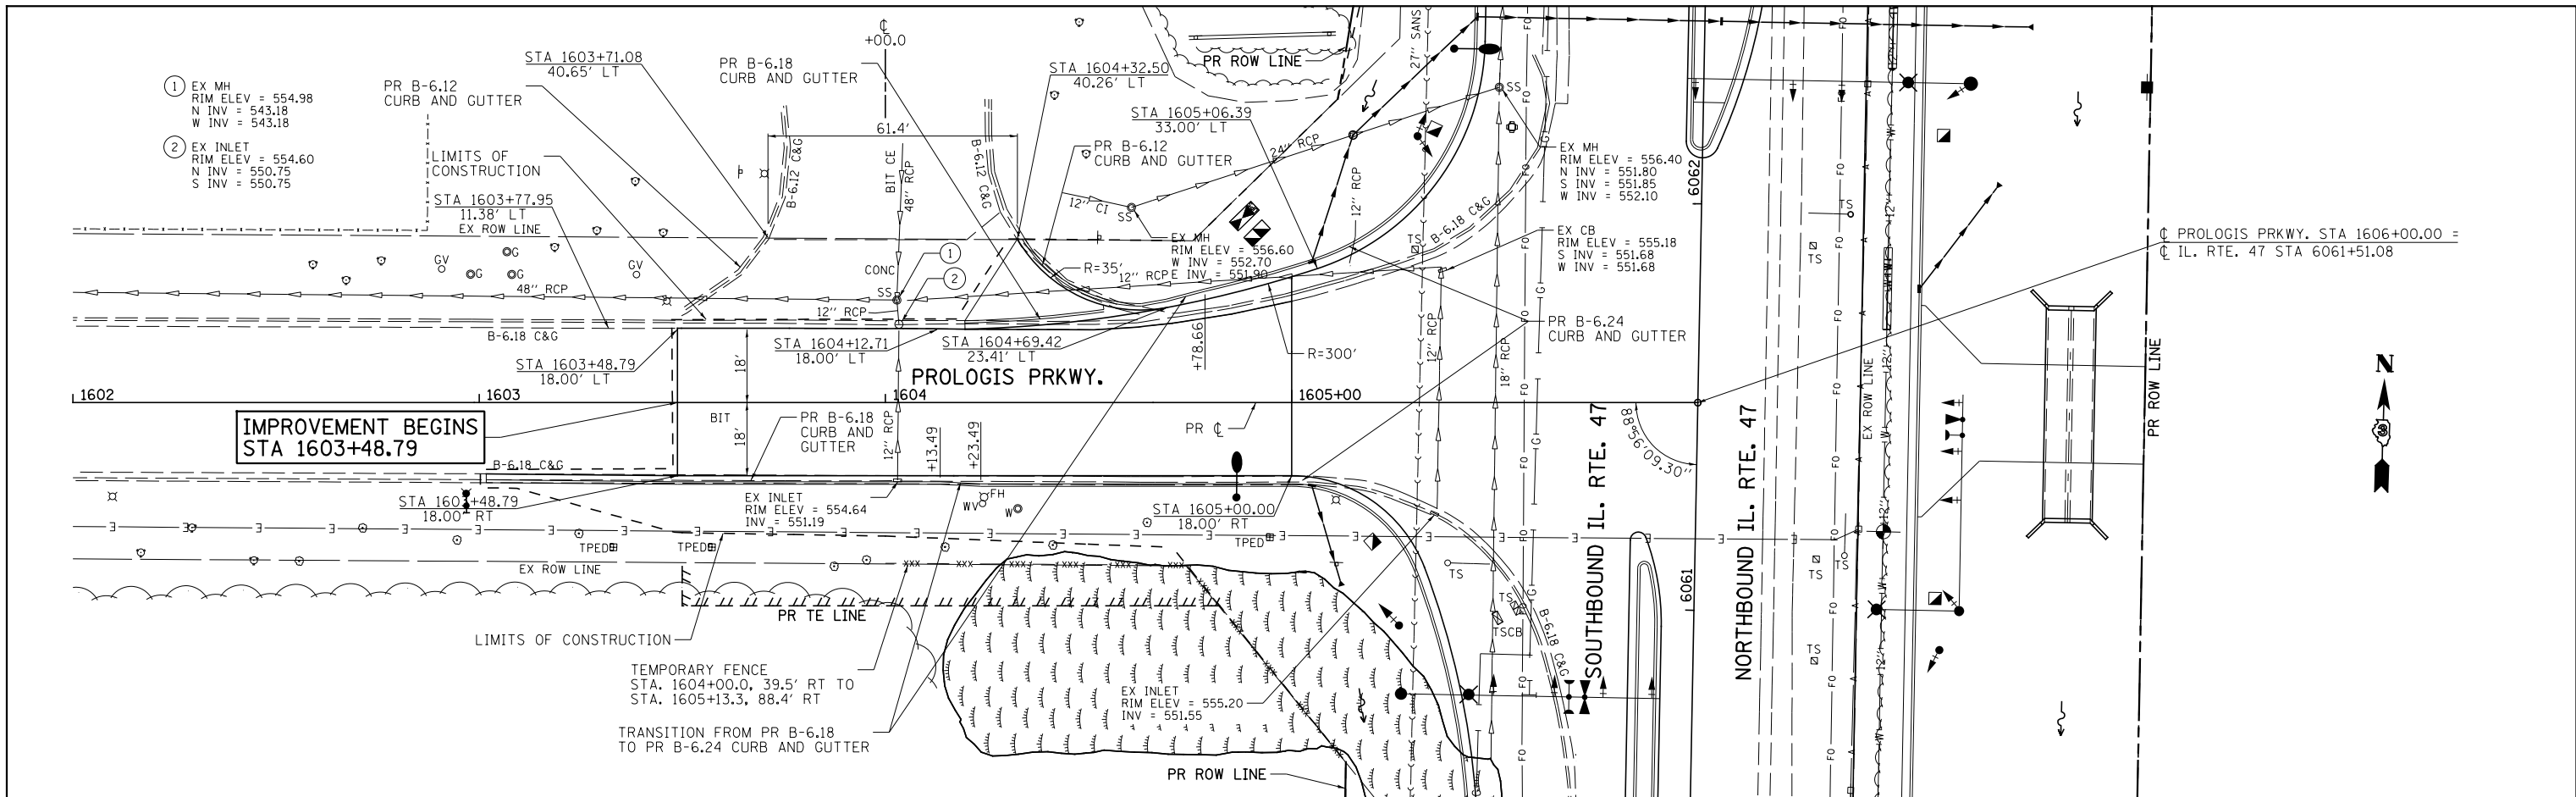

FILE NAME =	USER NAME = bdecreane	DESIGNED - LDZ	REVISED -
V:\3195\66883 (South Section)\CADD Sheets\3366883-sh1-plnprf-29.dgn		DRAWN - SRH/RMD	REVISED -
		CHECKED - DJD	REVISED -
SHT_PLNPRF		DATE - 7/15/2013	REVISED -

**STATE OF ILLINOIS
DEPARTMENT OF TRANSPORTATION**

PROLOGIS PRKWAY. PLAN & PROFILE

SCALE: H=20 V=5 SHEET 29 OF 34 SHEETS STA. 1602+00 TO STA. 1606+00

F.A.P. RTE.	SECTION	COUNTY	TOTAL SHEETS	SHEET NO.
326	(110)R, BR & BR-1	GRUNDY	644	140
CONTRACT NO. 66883				
ILLINOIS FED. AID PROJECT				