



PLAN	SURVEYED	DATE
	PLOTTED	
	CHECKED	
	FILE NAME	
	NO.	

PROFILE	SURVEYED	DATE
	PLOTTED	
	CHECKED	
	NOT AT THIS OFFICE	
	NO.	

IMPROVEMENT BEGINS
STA 200+50.00

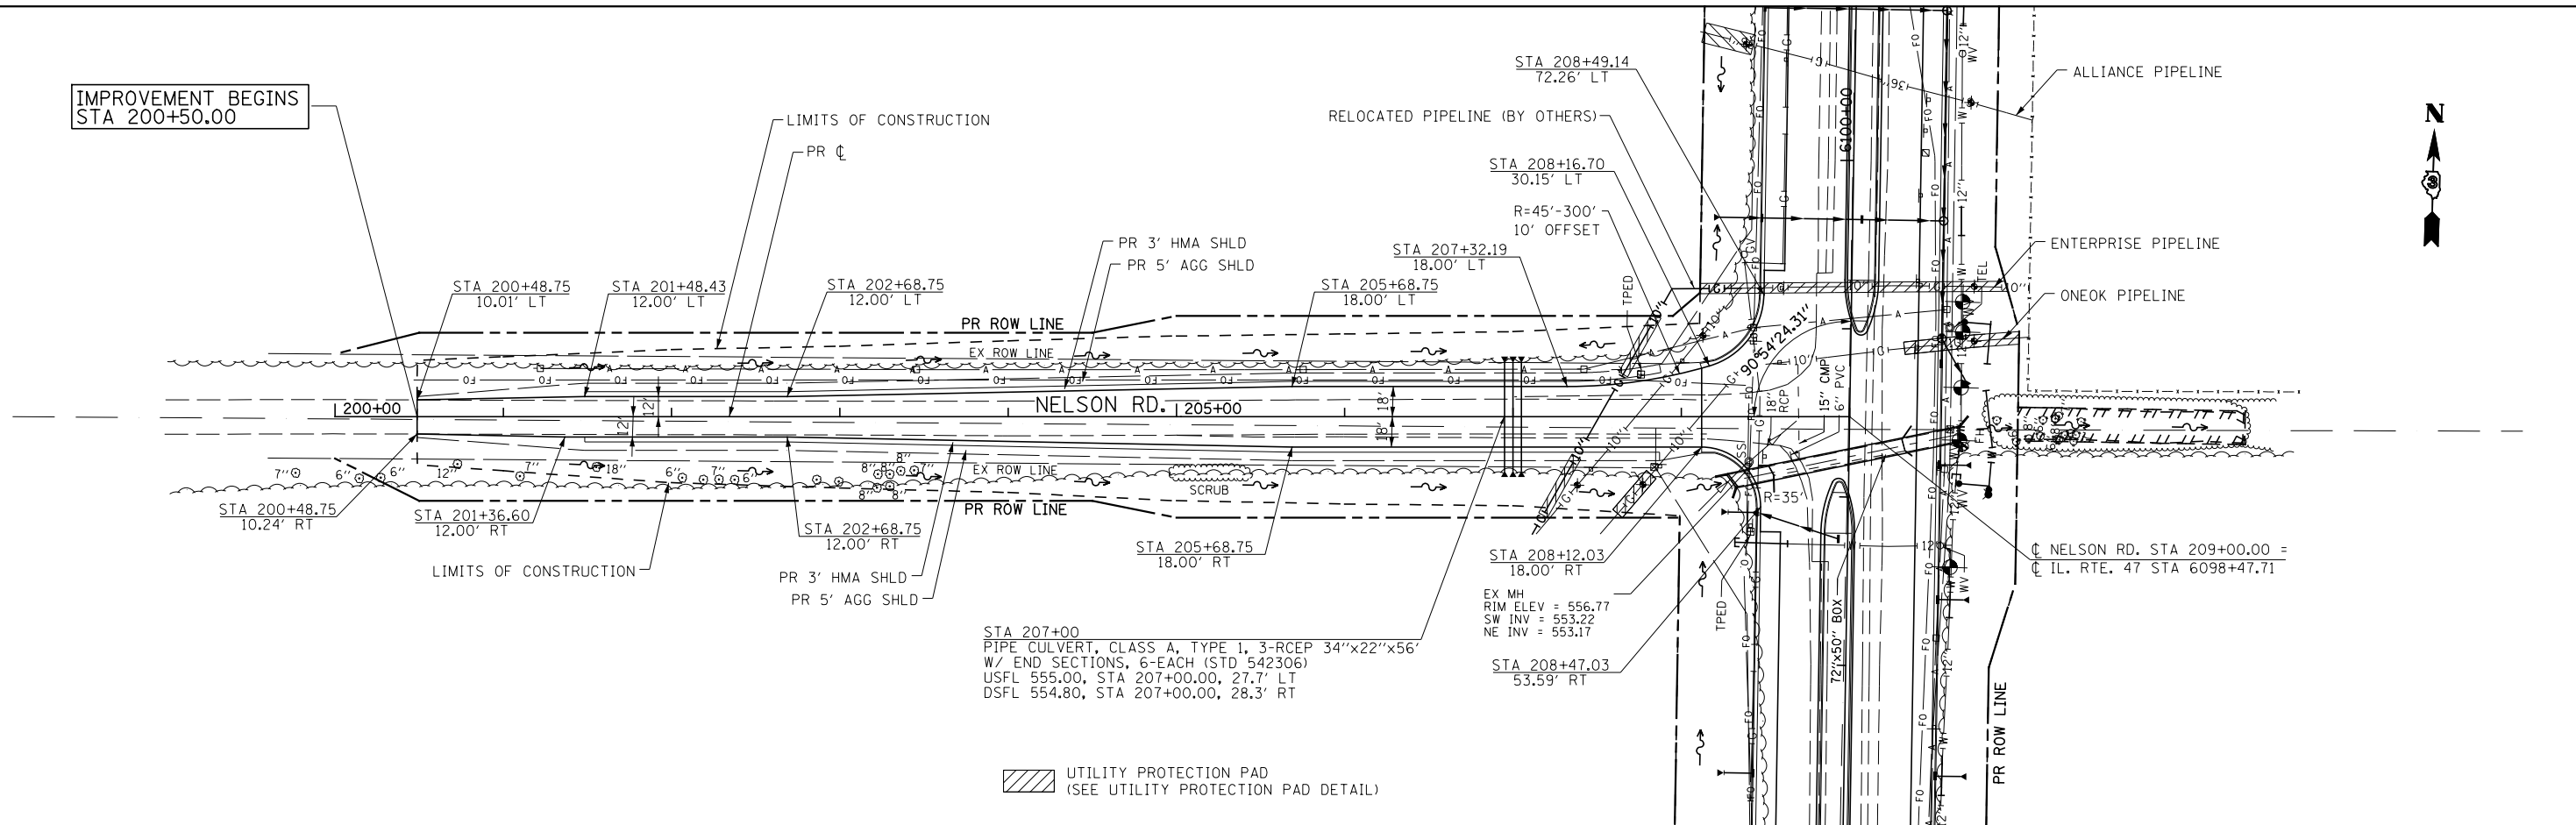

UTILITY PROTECTION PAD
(SEE UTILITY PROTECTION PAD DETAIL)

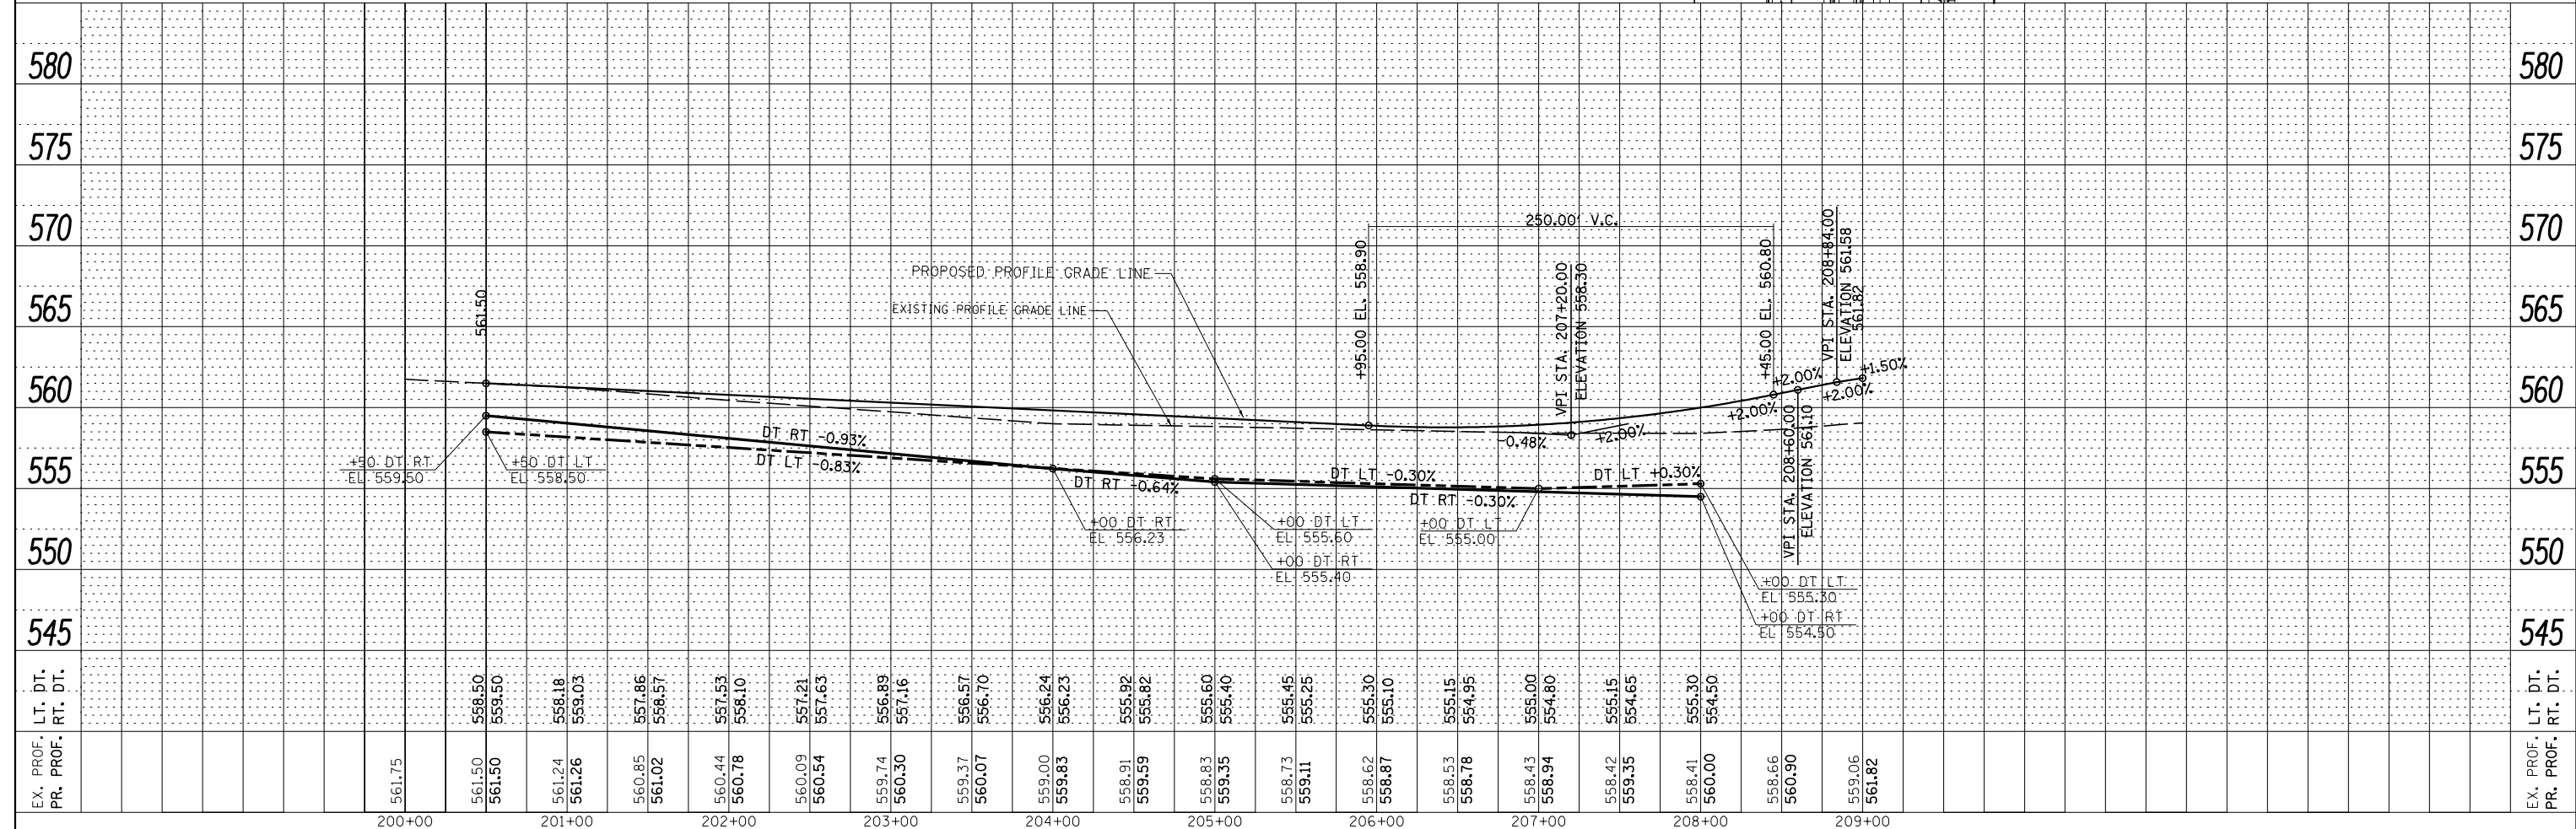

FILE NAME =	USER NAME = bdecreane	DESIGNED - HLC	REVISED -	STATE OF ILLINOIS DEPARTMENT OF TRANSPORTATION	NELSON RD. PLAN & PROFILE	F.A.P. RTE. 326	SECTION (110)R, BR & BR-1	COUNTY GRUNDY	TOTAL SHEETS 644	SHEET NO. 141	
V:\3195\668B3 (South Section)\CADD Sheets\33668B3-sht-plnprf-30.dgn	PLOT SCALE = 100.0000' / in.	CHECKED - CAS	REVISED -			SCALE: H=50 V=5	SHEET 30 OF 34 SHEETS	STA. 200+00 TO STA. 209+00	CONTRACT NO. 668B3		ILLINOIS FED. AID PROJECT
SHT_PLNPRF	PLOT DATE = 8/6/2013	DATE - 7/15/2013	REVISED -								