
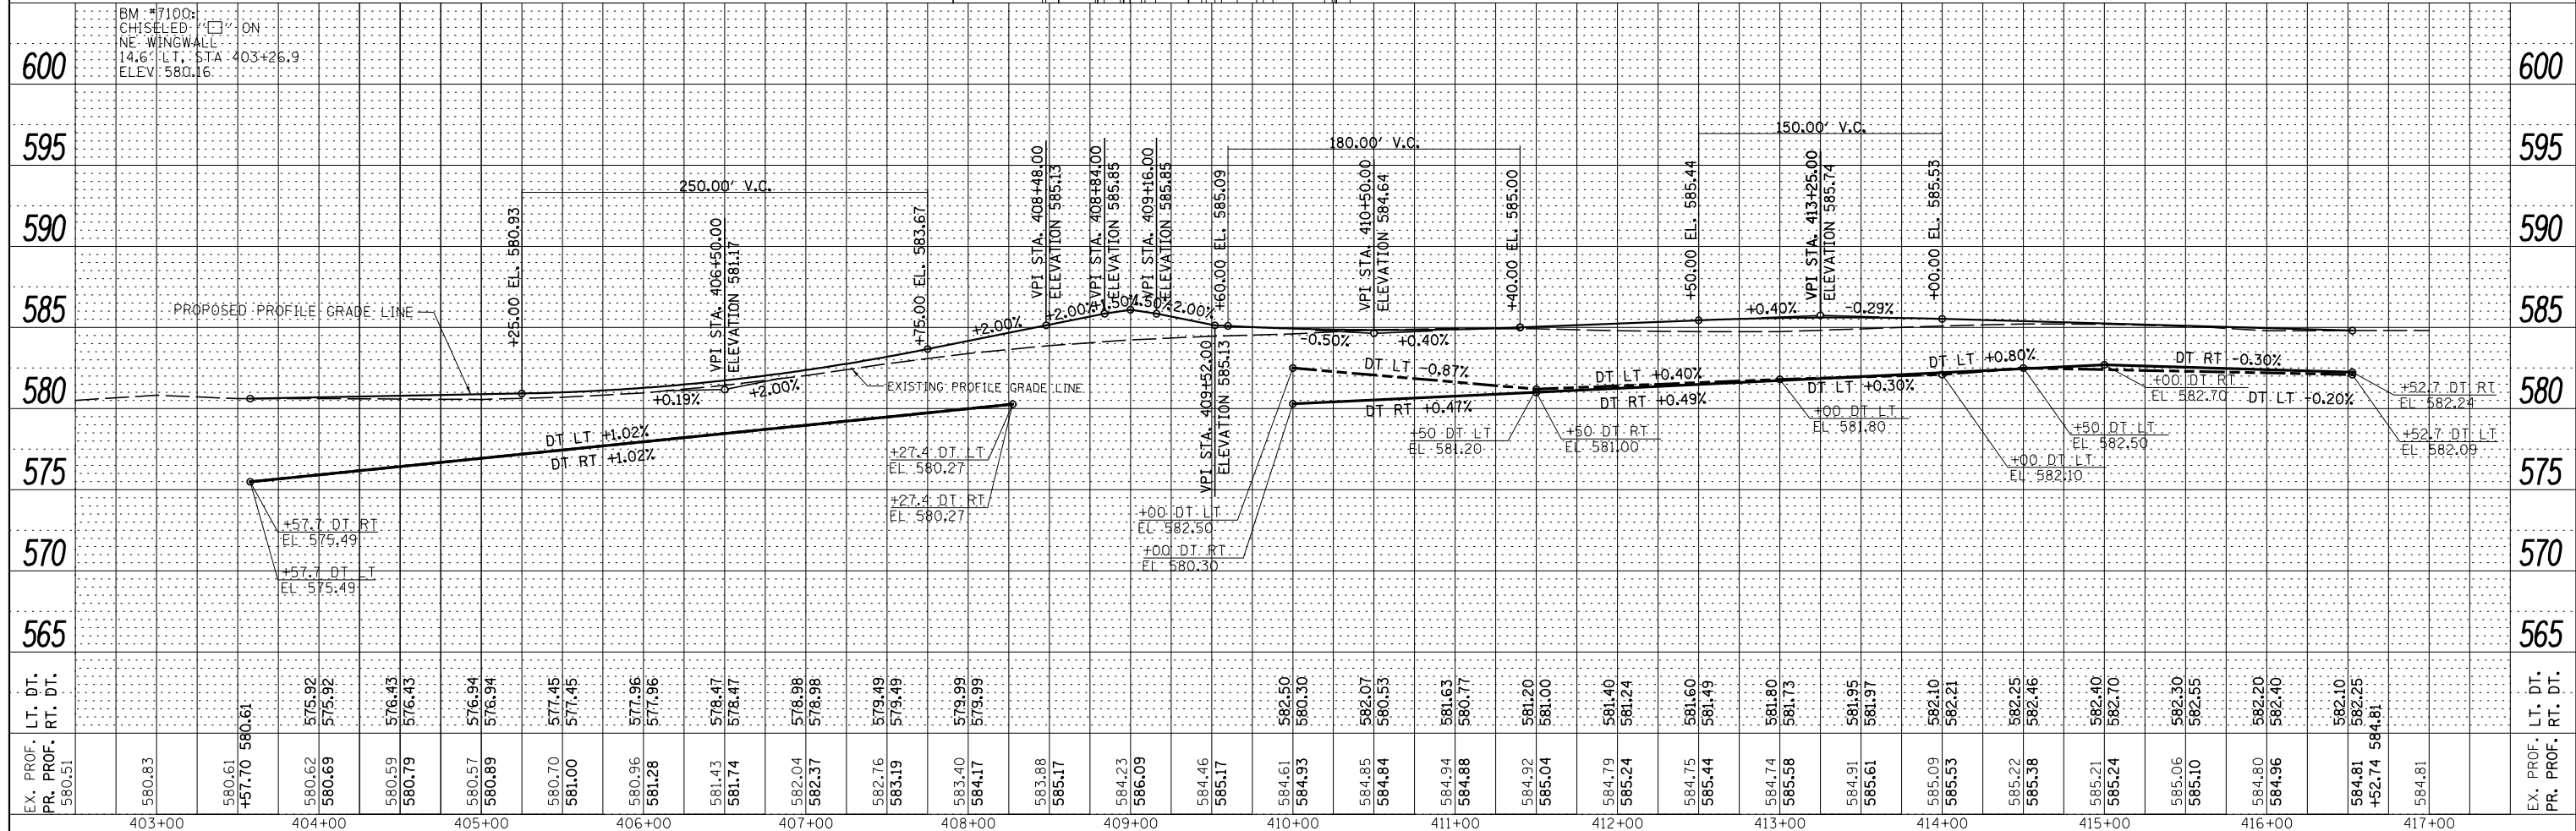


DATE	
BY	
PLAN	SURVEYED
	PLOTTED
	ALIGNED
	CHECKED
	DESIGNED
	FILE NAME
NO.	

DATE	
BY	
PROFILE	SURVEYED
	PLOTTED
	GRADES CHECKED
	STRUCTURE NOTATIONS OK'D
NO.	

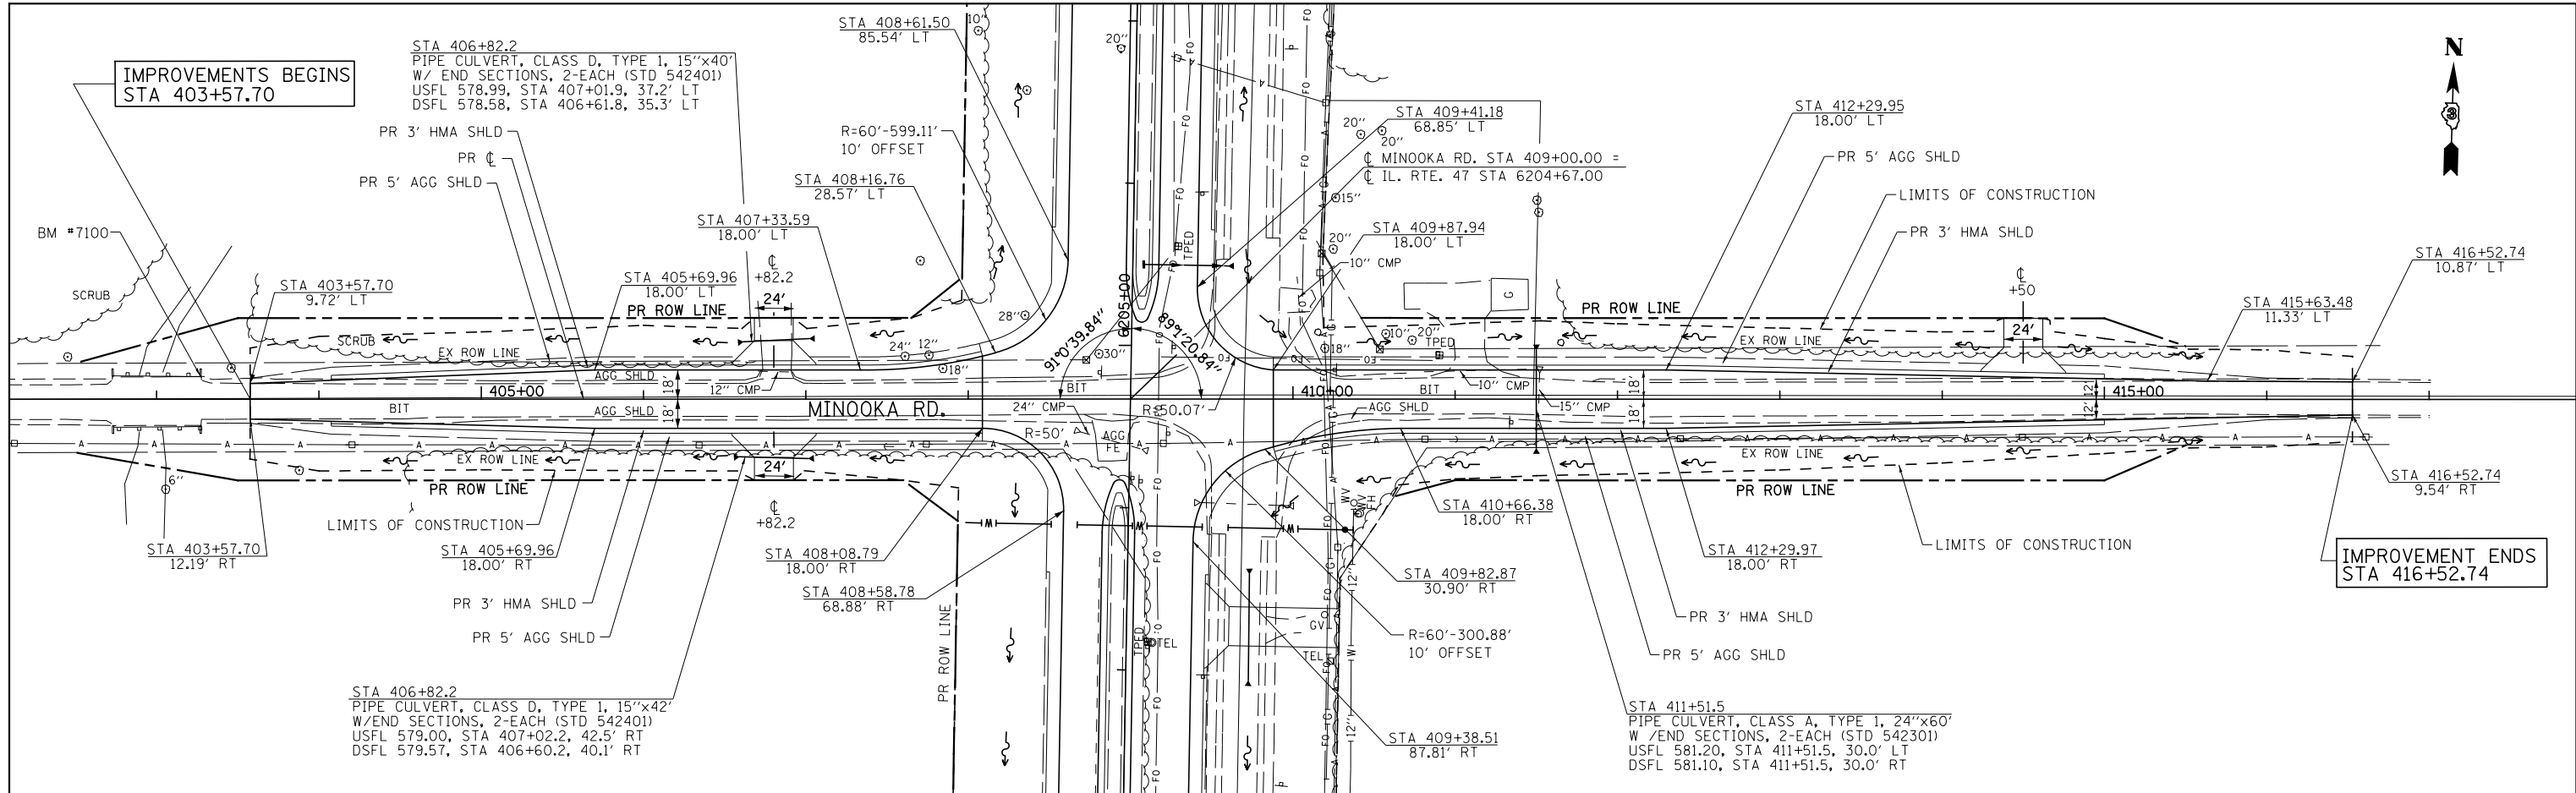

FILE NAME =	USER NAME = bdecreane	DESIGNED - HLC	REVISED -	STATE OF ILLINOIS DEPARTMENT OF TRANSPORTATION		MINOOKA RD. PLAN & PROFILE		F.A.P. RT. 326	SECTION (110)R, BR & BR-1	COUNTY GRUNDY	TOTAL SHEETS 644	SHEET NO. 143
V:\3195\66883 (South Section)\CADD Sheets\0366883-sh1-plnpr-f-32.dgn	PLOT SCALE = 100.0000' / in.	CHECKED - CAS	REVISED -			SCALE: H=50 V=5	SHEET 32 OF 34 SHEETS	STA. 403+00 TO STA. 417+00	CONTRACT NO. 66B83		ILLINOIS FED. AID PROJECT	
SHT_PLNPRF	PLOT DATE = 8/6/2013	DATE - 7/15/2013	REVISED -									