
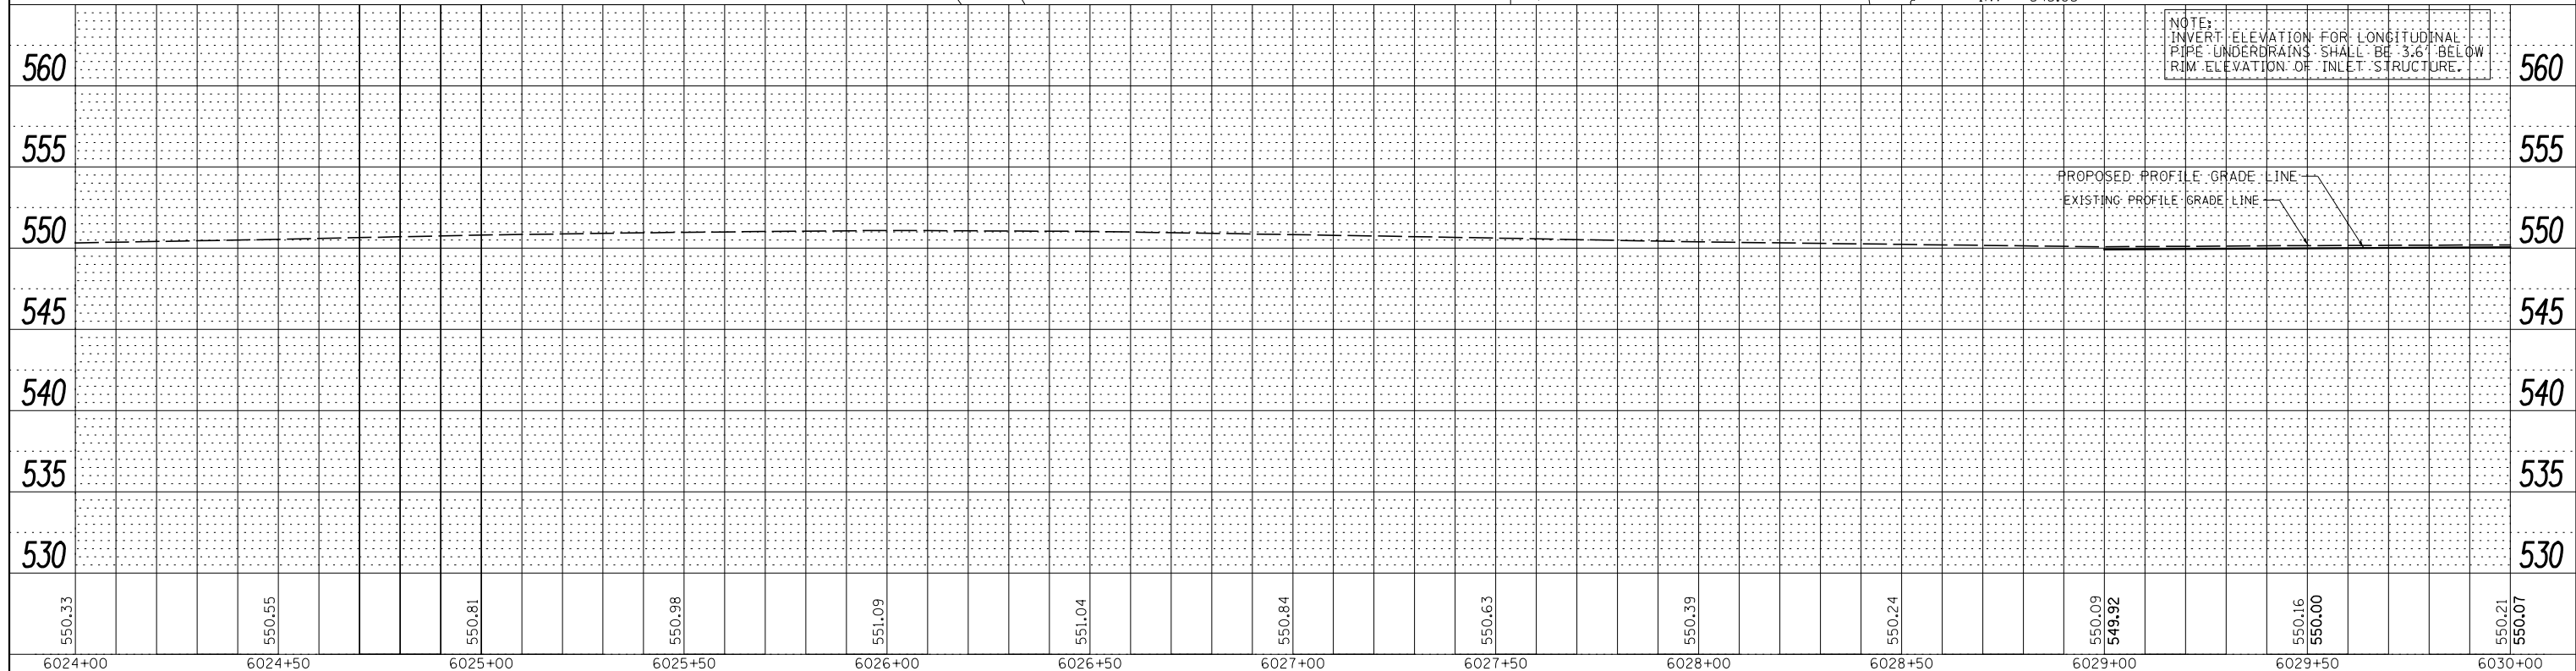


PLAN	SURVEYED	DATE
	PLOTTED	
	ALIGNED	
	CHECKED	
	FILE NAME	
	NO.	

PROFILE	SURVEYED	DATE
	PLOTTED	
	GRADES CHECKED	
	STRUCTURE	
	NOTATIS CHFD	
	NO.	

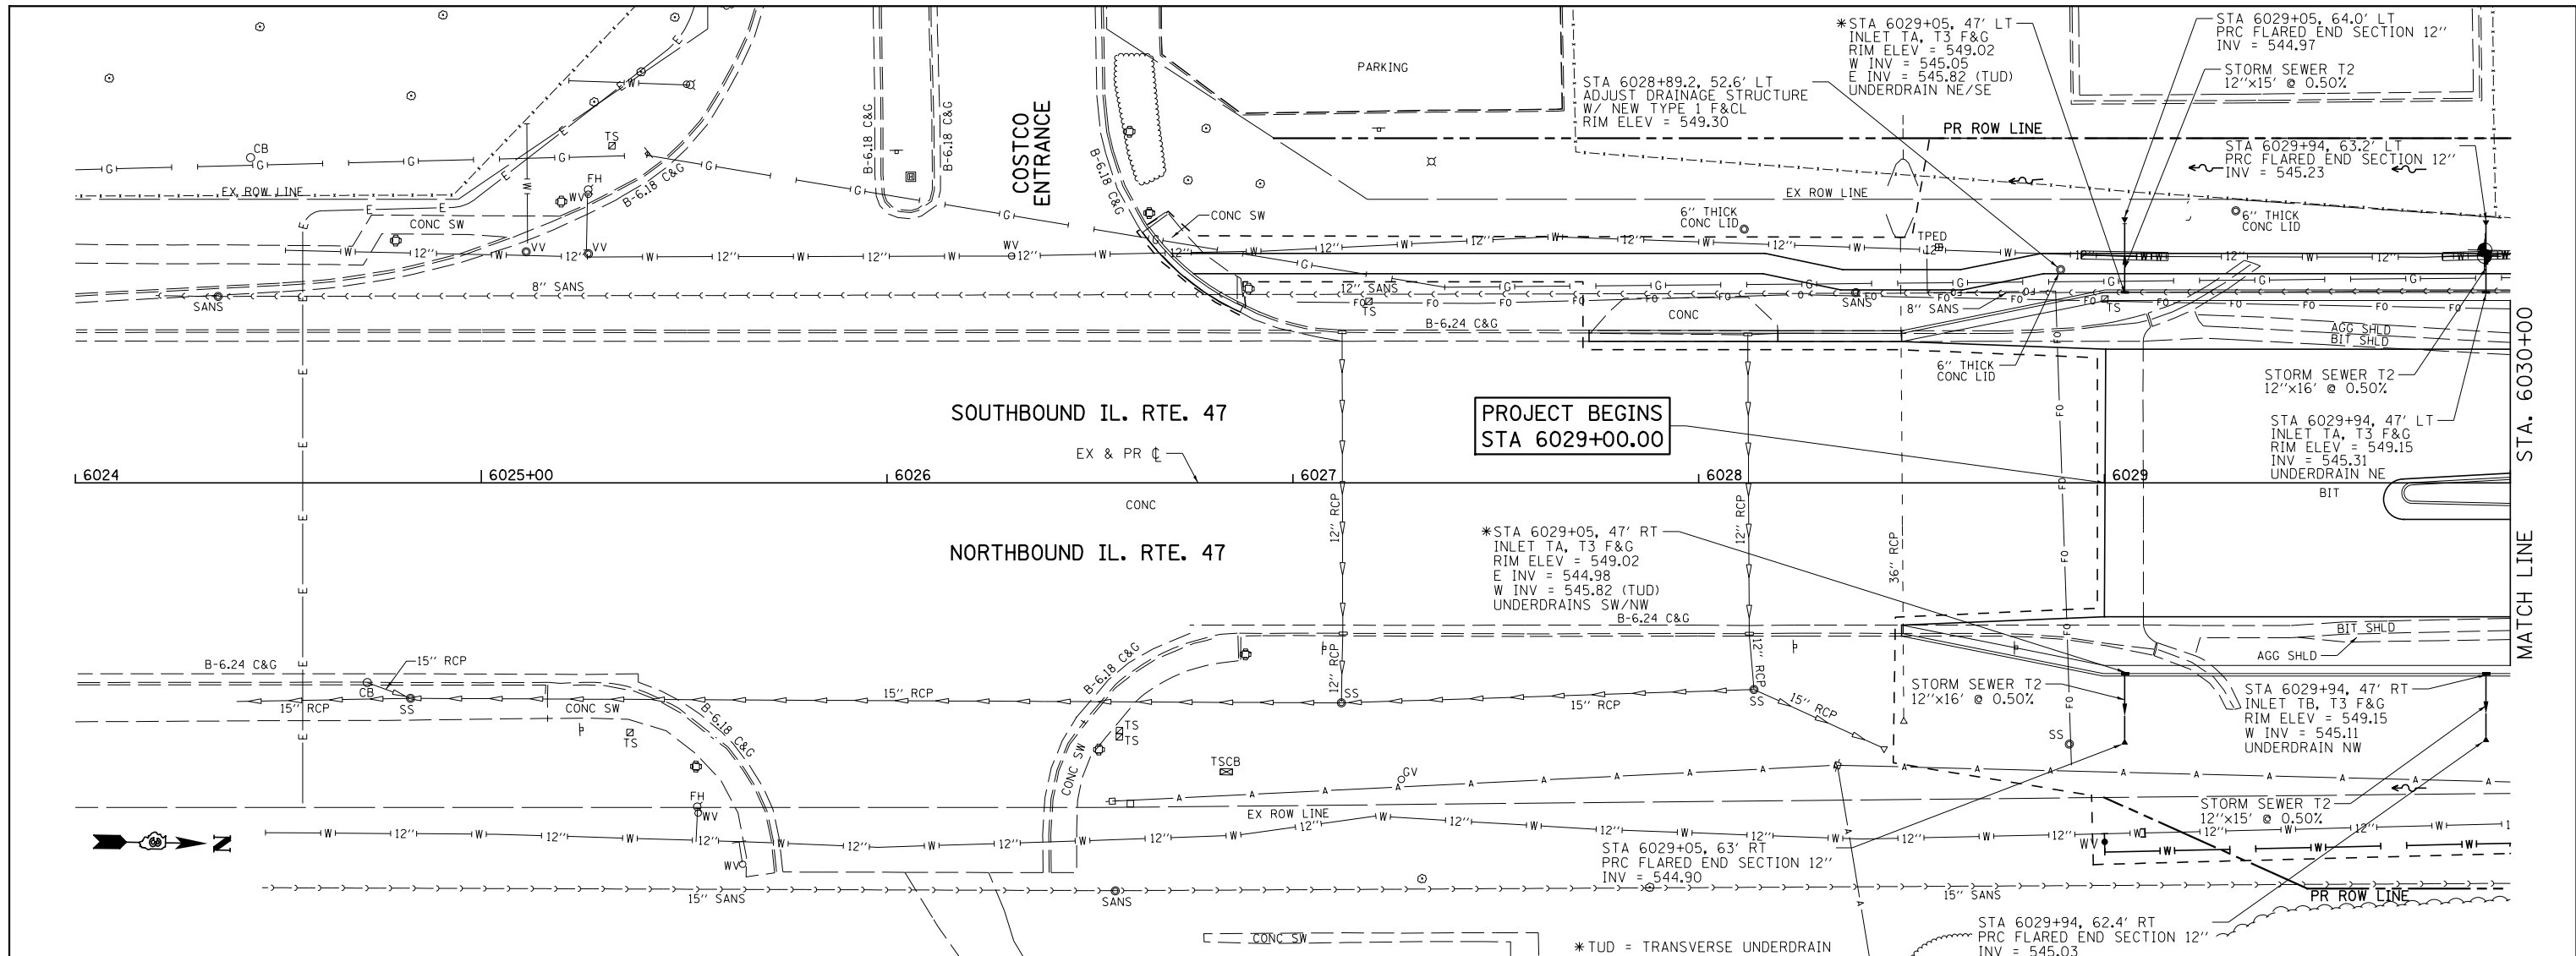

FILE NAME =	USER NAME = bdecreane	DESIGNED - LRS	REVISED -	STATE OF ILLINOIS DEPARTMENT OF TRANSPORTATION	IL. RTE. 47 STORM SEWER AND UTILITIES PLAN & PROFILE	F.A.P. RTE.	SECTION	COUNTY	TOTAL SHEETS	SHEET NO.	
V:\3195\66883 (South Section)\CADD Sheets\0366883-shd-drain-1.dgn	DRAWN - SRH/RMD	REVISED -				326	(110)R, BR & BR-1	GRUNDY	644	199	
SHT_PLNPROF	PLOT SCALE = 40.0000' / in.	CHECKED - DJD	REVISED -			CONTRACT NO. 66883					
	PLOT DATE = 8/6/2013	DATE - 7/15/2013	REVISED -			ILLINOIS FED. AID PROJECT					