
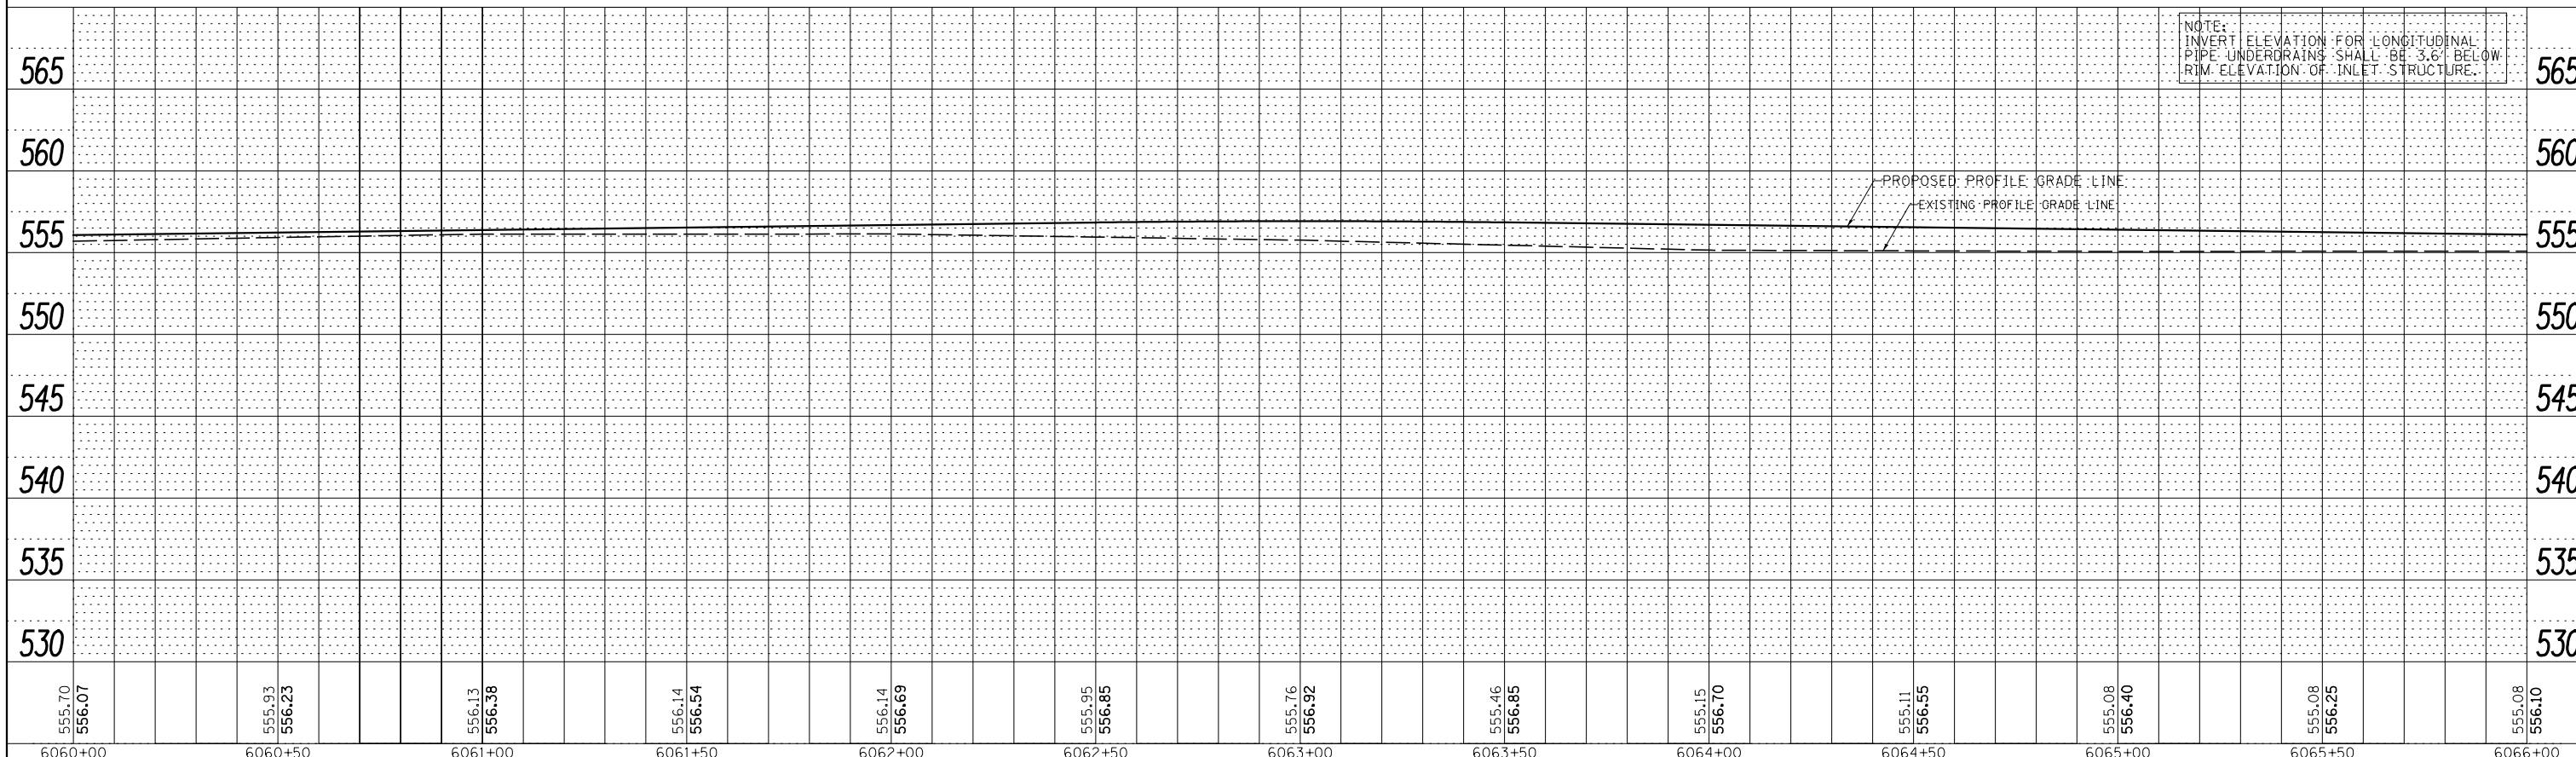


PLAN	SURVEYED	DATE
	PLOTTED	BY
	ALIGNED	
	CHECKED	
	FILE NAME	
	NO.	

PROFILE	SURVEYED	DATE
	PLOTTED	BY
	GRADES CHECKED	
	STRUCTURE	
	NOTATION	
	NO.	

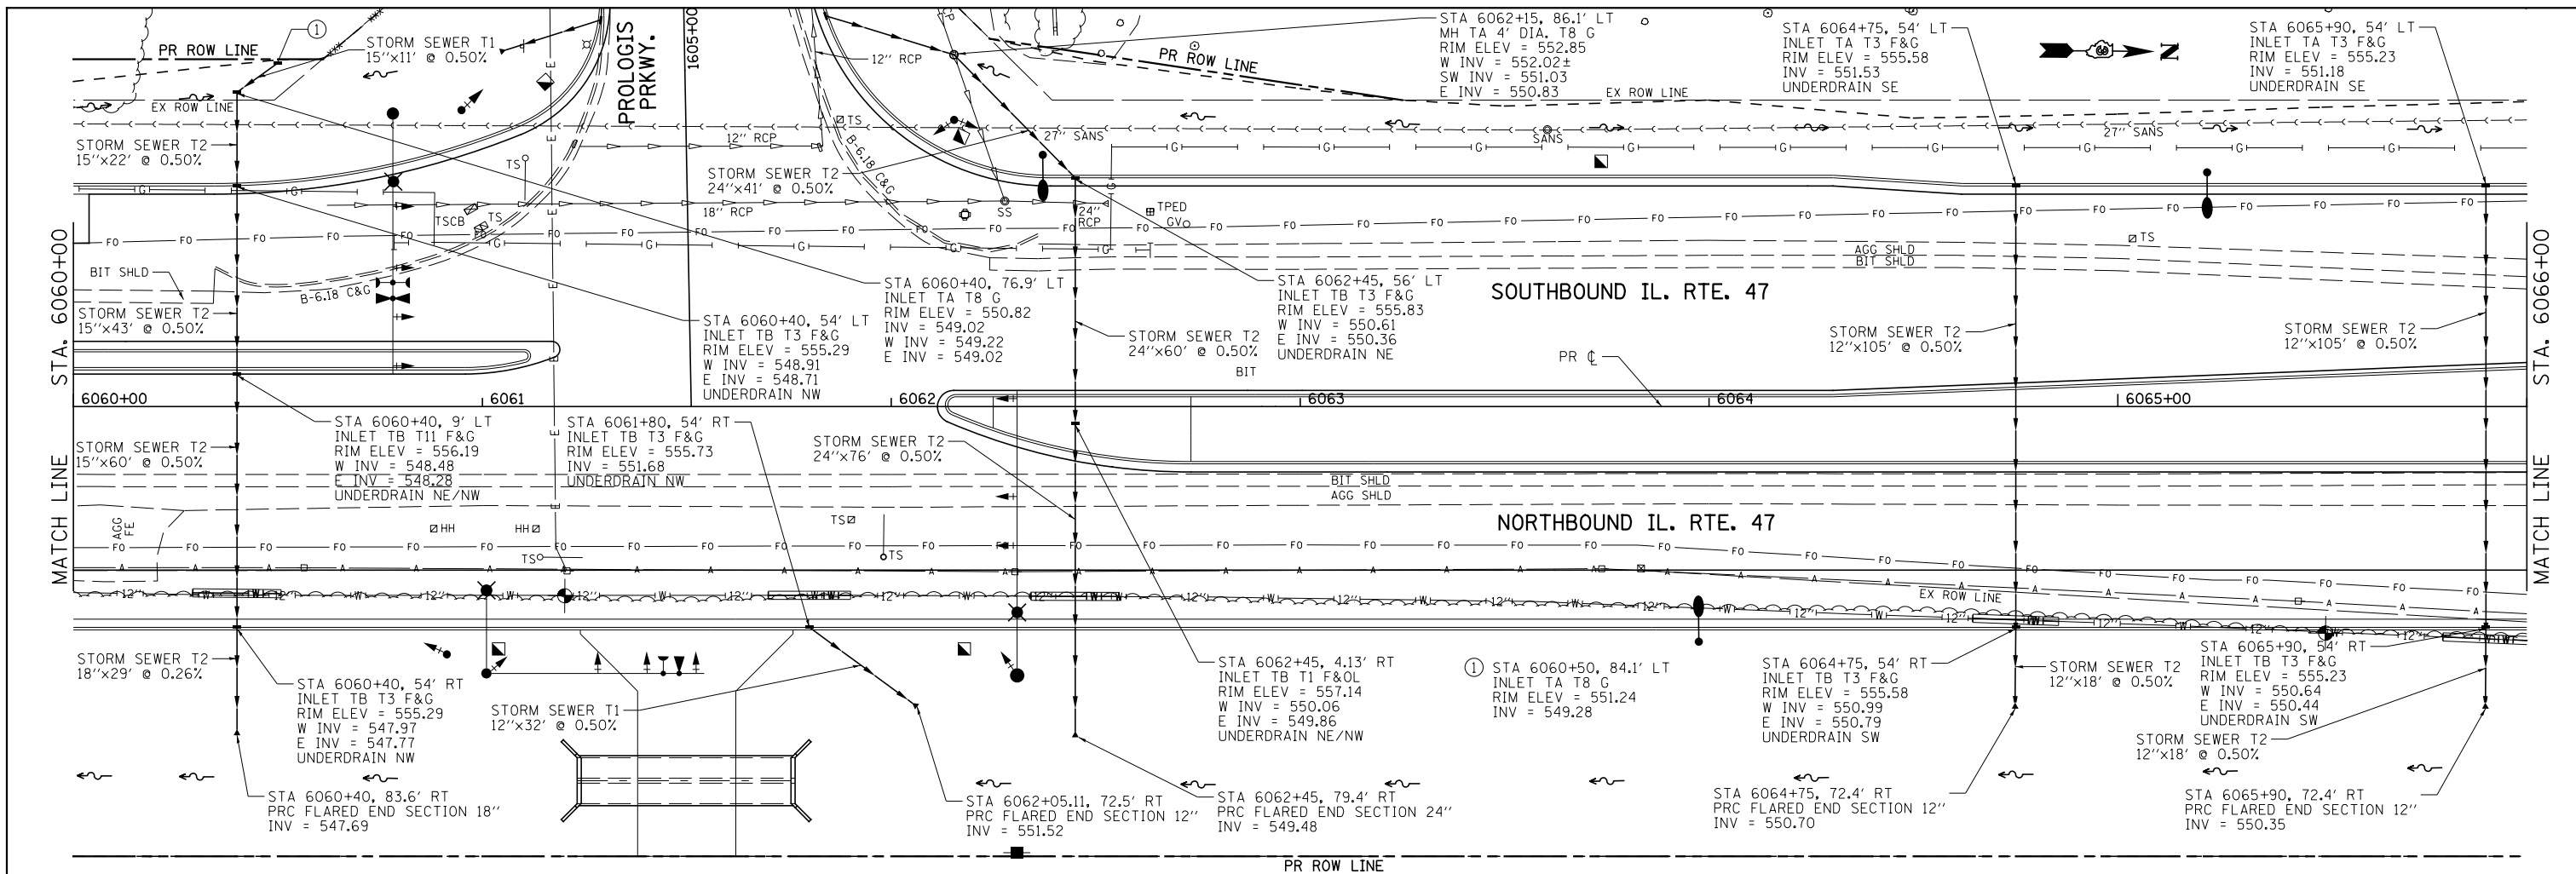

FILE NAME =	USER NAME = bdecreane	DESIGNED - LRS	REVISED -
V:\3195\66883 (South Section)\CADD Sheets\3366883-shr-drain-7.dgn		DRAWN - SRH/RMD	REVISED -
SHT_PLNPROF		CHECKED - DJD	REVISED -
		DATE - 7/15/2013	REVISED -

**STATE OF ILLINOIS
DEPARTMENT OF TRANSPORTATION**

**IL. RTE. 47
STORM SEWER AND UTILITIES PLAN & PROFILE**

SCALE: H=20 V=5 SHEET 7 OF 35 SHEETS STA. 6060+00 TO STA. 6066+00

F.A.P. RTE.	SECTION	COUNTY	TOTAL SHEETS	SHEET NO.
326	(110)R, BR & BR-1	GRUNDY	644	205
CONTRACT NO. 66883				
ILLINOIS FED. AID PROJECT				