
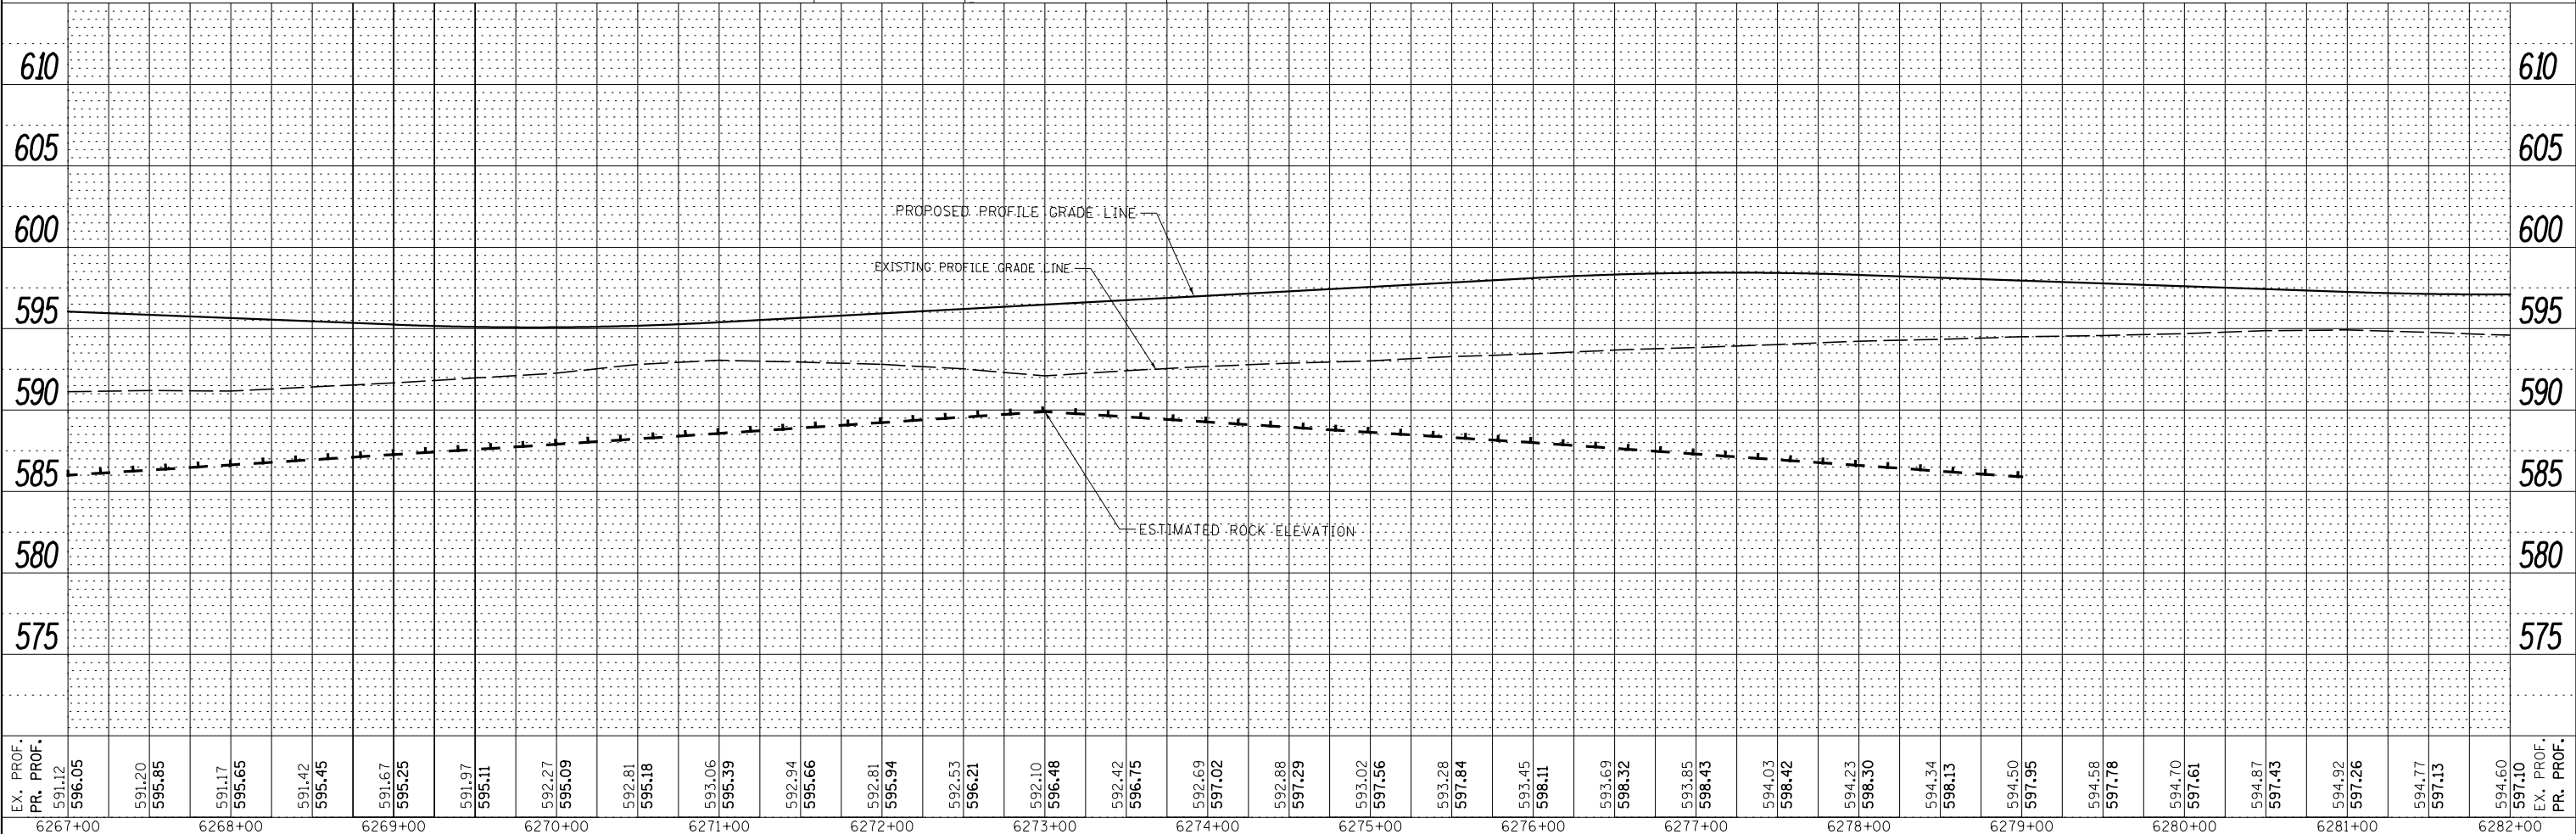


PLAN	SURVEYED	DATE
	PLOTTED	BY
	ALIGNED	
	CHECKED	
	FILED	
	NO.	

PROFILE	SURVEYED	DATE
	PLOTTED	BY
	GRADES CHECKED	
	STRUCTURE NOTATIONS CHECKED	
	NO.	

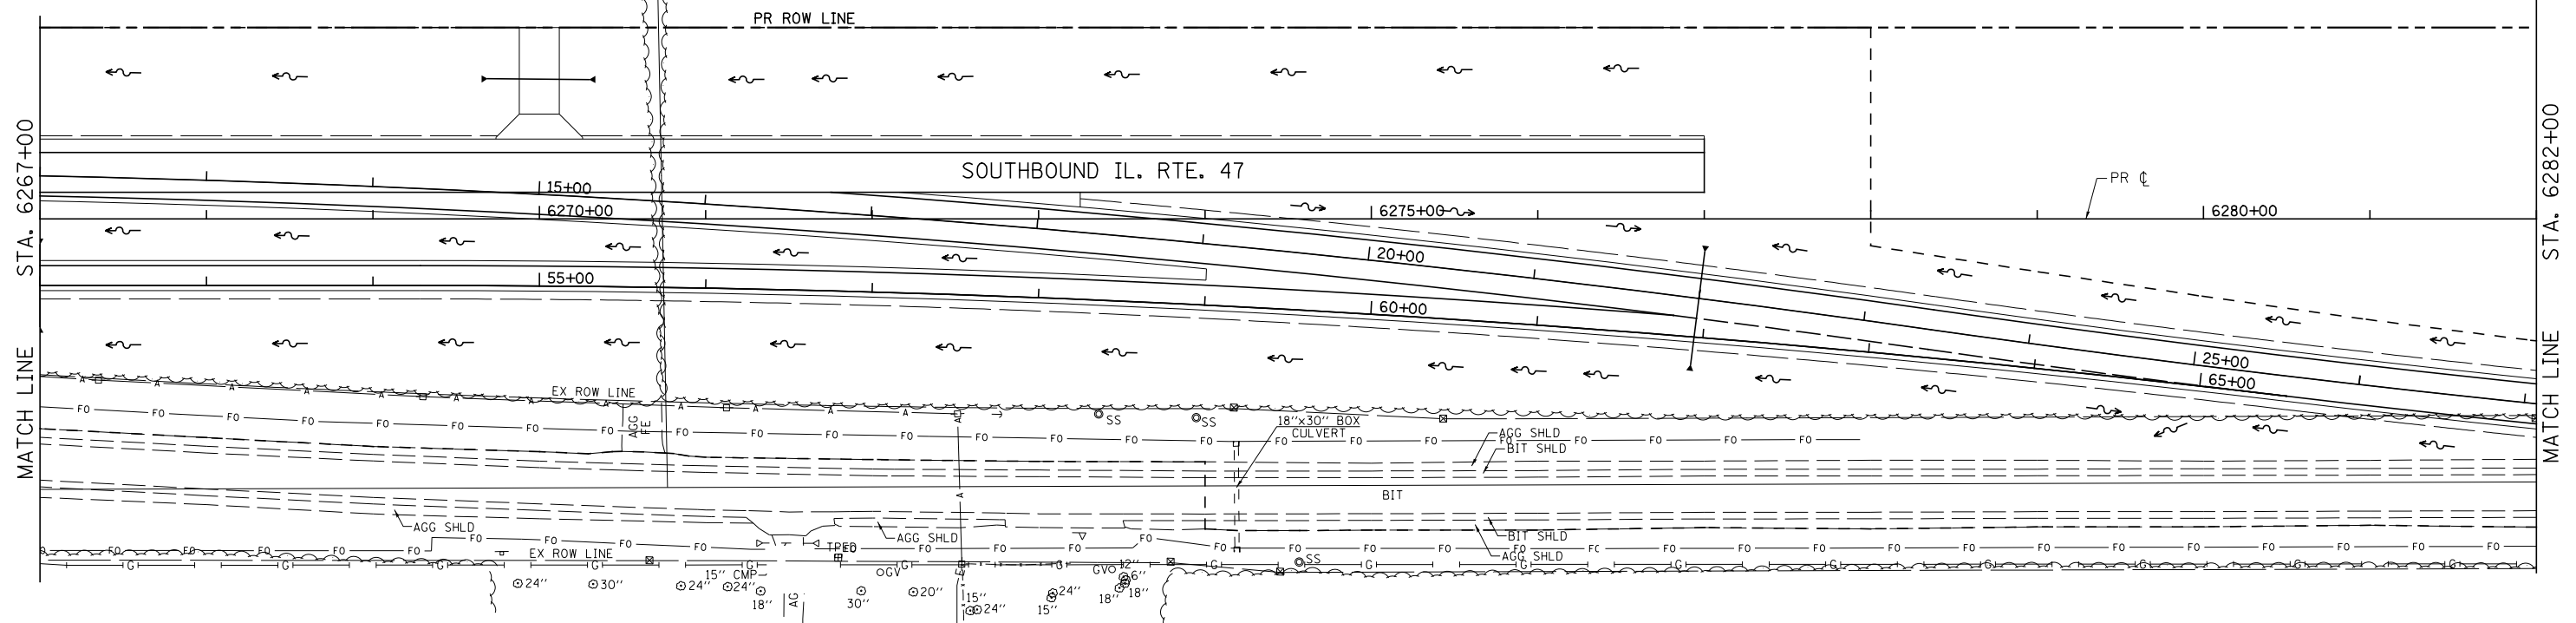

EX. PROF. PR. PROF.	6267+00	6268+00	6269+00	6270+00	6271+00	6272+00	6273+00	6274+00	6275+00	6276+00	6277+00	6278+00	6279+00	6280+00	6281+00	6282+00	EX. PROF. PR. PROF.	
	596.05	591.20	595.85	591.17	595.65	591.42	595.45	591.67	595.25	591.97	595.11	592.27	595.09	592.81	595.18	593.06	595.39	592.94	595.66	592.81	595.94	592.53	596.21	592.10	596.48	592.42	596.75	592.69	597.02	592.88	597.29	593.02	597.56	593.28	597.84	593.45	598.11	593.69	598.32	593.85	598.43	594.03	598.42	594.23	598.30	594.34	598.13	594.50	597.95	594.58	597.78	594.70	597.61	594.87	597.43	594.92	597.26	594.77	597.13	594.60	597.10