



LEGEND

- LONGITUDINAL OR TRANSVERSE CONSTRUCTION JOINT
- SAWED LONGITUDINAL JOINT
- TRANSVERSE SAWED CONTRACTION JOINT
- SAWED CONSTRUCTION JOINT WITH DOWEL BARS

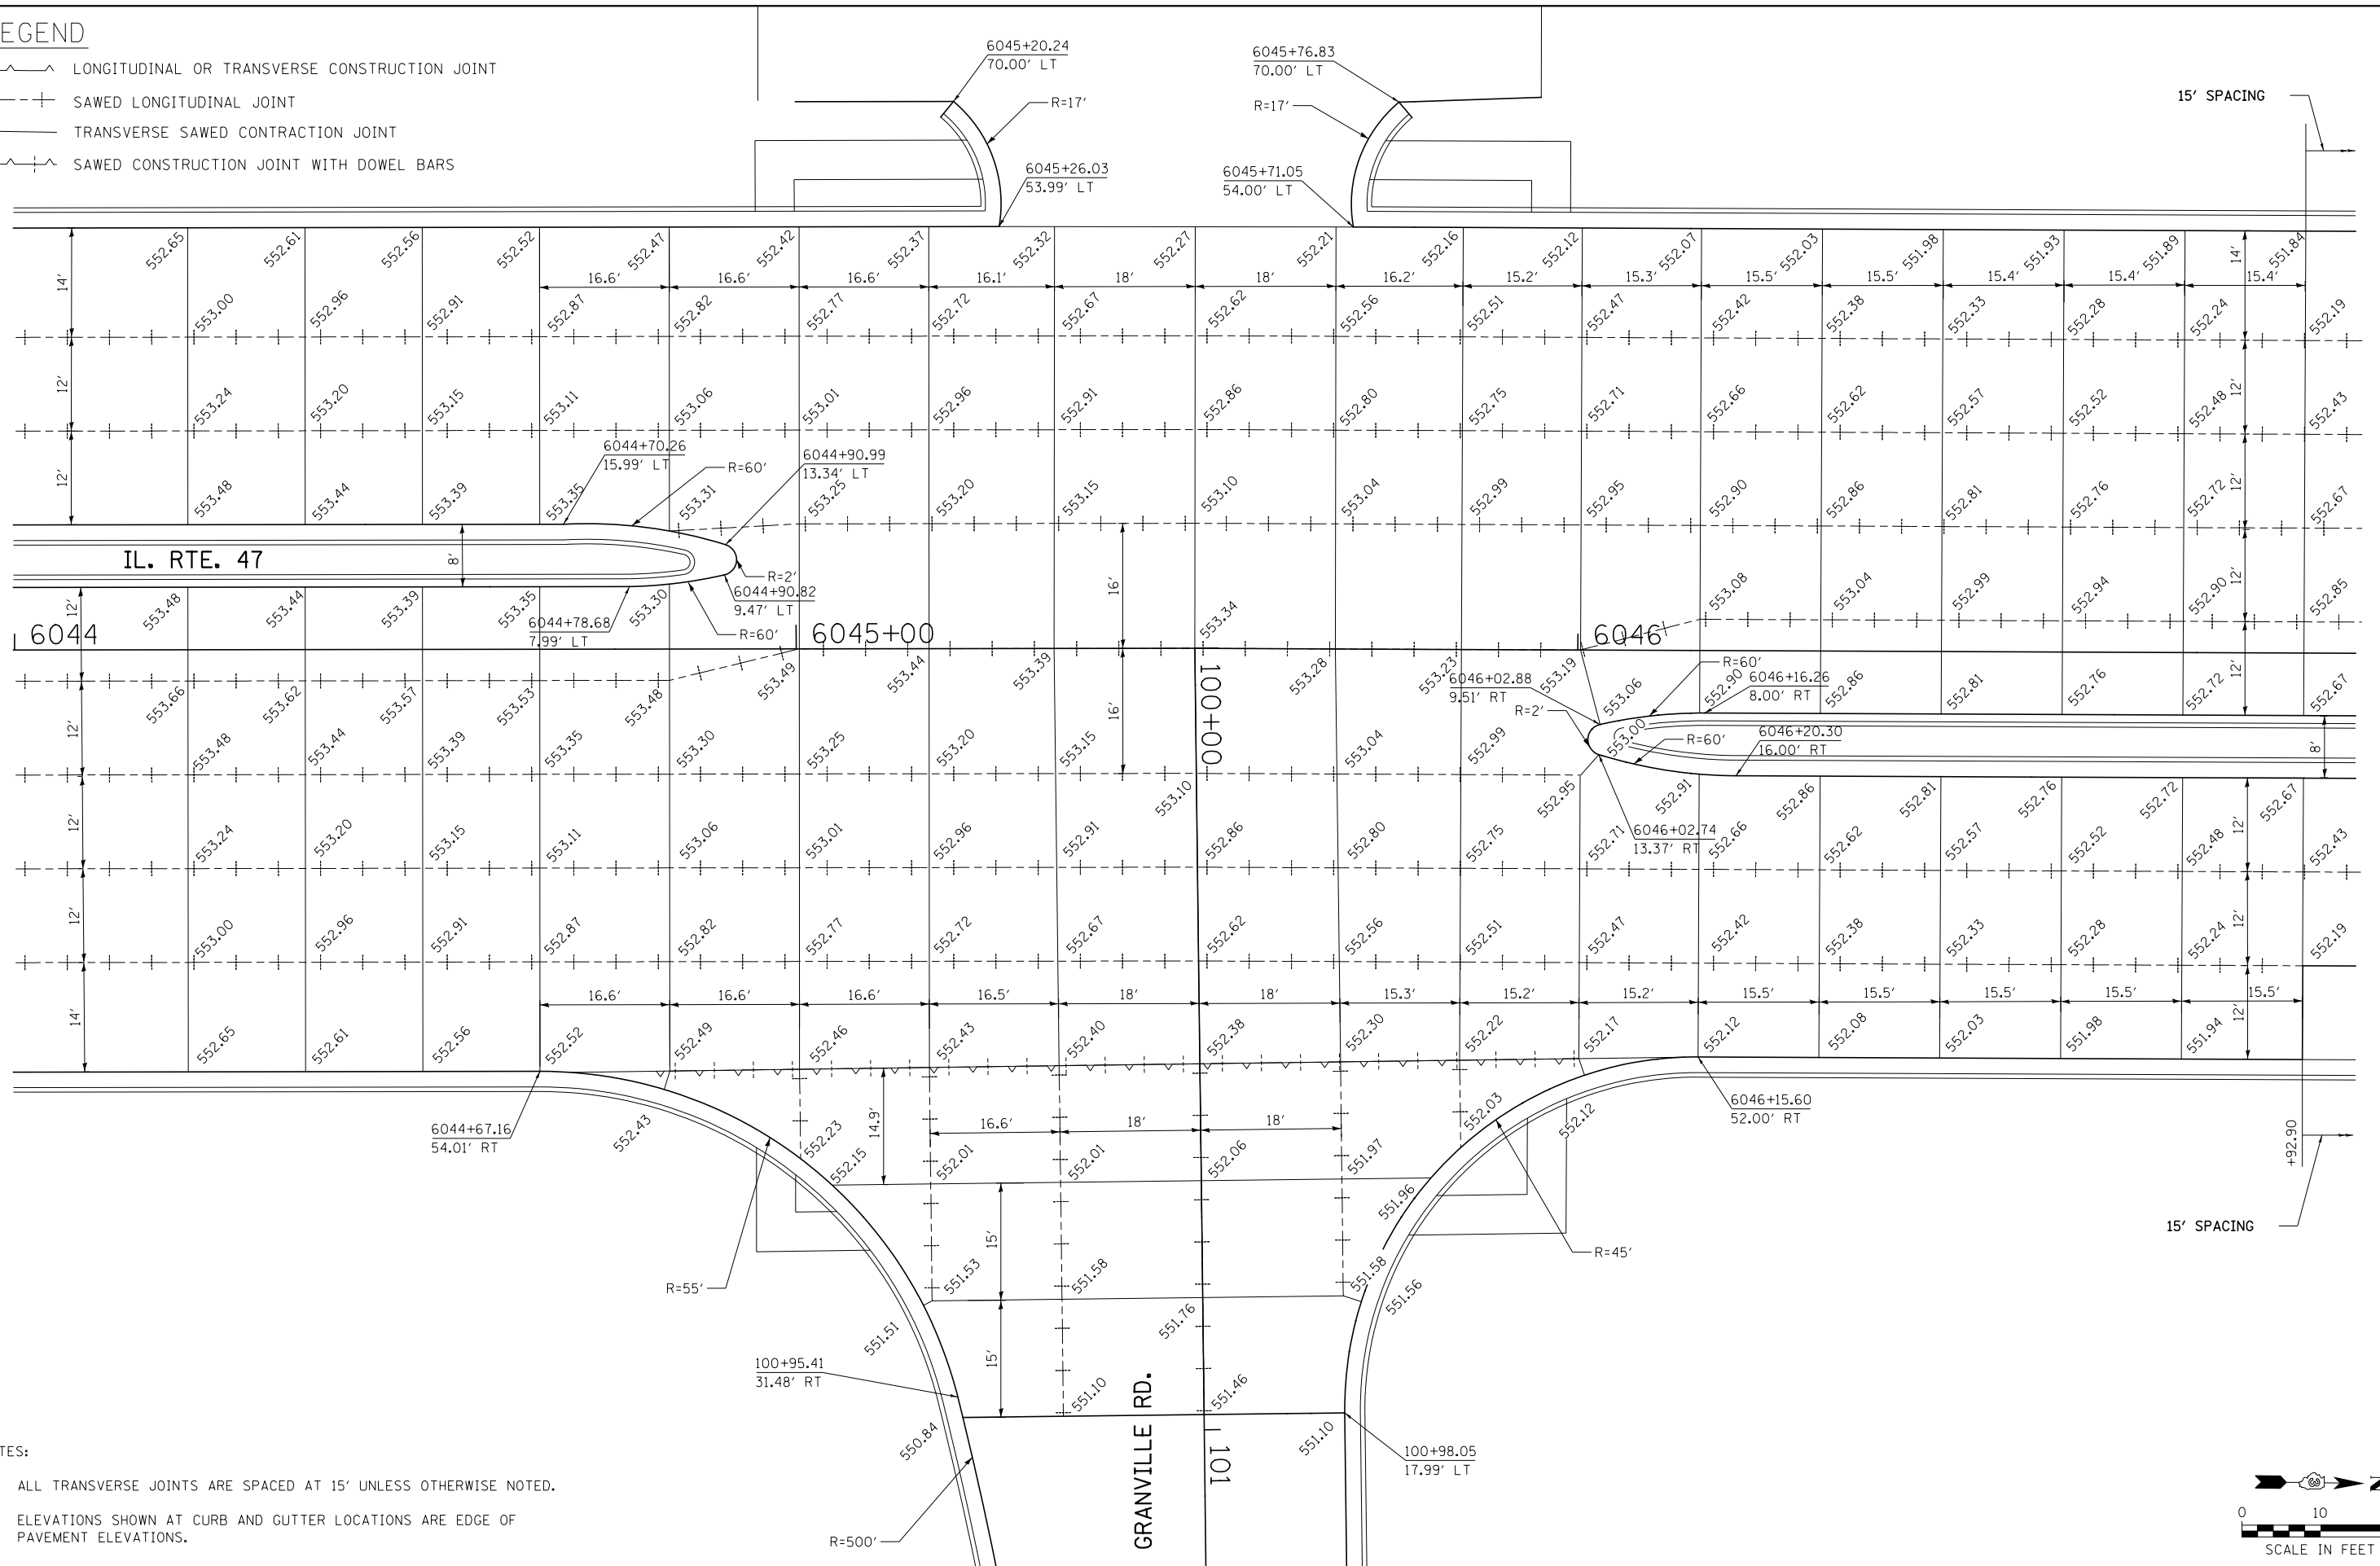

- NOTES:
- ALL TRANSVERSE JOINTS ARE SPACED AT 15' UNLESS OTHERWISE NOTED.
 - ELEVATIONS SHOWN AT CURB AND GUTTER LOCATIONS ARE EDGE OF PAVEMENT ELEVATIONS.

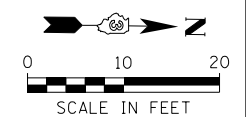

FILE NAME = V:\3195\66883 (South Section)\CADD Sheets\0366883-sht-joint-01.dgn	USER NAME = bdecreane	DESIGNED - AS	REVISED -	STATE OF ILLINOIS DEPARTMENT OF TRANSPORTATION	IL. RTE. 47 & GRANVILLE RD. INTERSECTION DETAIL AND JOINTING PLAN	F.A.P. RTE. 326	SECTION (110)R, BR & BR-1	COUNTY GRUNDY	TOTAL SHEETS 644	SHEET NO. 253		
SHT.PLAN	PLOT SCALE = 20.0000' / in.	CHECKED - ST	REVISED -			SCALE: 1"=10'	SHEET NO. 1 OF 6 SHEETS	STA. 6044+00.00 TO STA. 6047+00.00	CONTRACT NO. 66B83			
	PLOT DATE = 8/6/2013	DATE - 7/15/2013	REVISED -			ILLINOIS FED. AID PROJECT						