


PAVEMENT MARKING LEGEND

- | | |
|--|--|
| ① URETHANE PM - LINE 4" (SOLID WHITE) | ⑩ URETHANE PM - LINE 24" (SOLID WHITE) |
| ② URETHANE PM - LINE 4" (SOLID YELLOW) | ⑪ RAISED REFLECTIVE PM (ONE-WAY CRYSTAL) |
| ③ URETHANE PM - LINE 6" (WHITE 10' DASH-30' SKIP) | ⑫ PRISMATIC CURB REFLECTOR |
| ④ PREFORMED PLASTIC PM TB INL L6 (WHITE 10' DASH-30' SKIP) | ⑬ URETHANE PM - LETTERS & SYMBOLS |
| ⑤ URETHANE PM - LINE 4" (DOUBLE YELLOW) | ⑭ GROOVING FOR RECESSED PAVEMENT MARKING 5" |
| ⑥ URETHANE PM - LINE 8" (WHITE 2' DASH-6' SKIP) | ⑮ GROOVING FOR RECESSED PAVEMENT MARKING 7" |
| ⑦ URETHANE PM - LINE 8" (SOLID WHITE) | ⑯ GROOVING FOR RECESSED PAVEMENT MARKING 9" |
| ⑧ URETHANE PM - LINE 12" (SOLID YELLOW) | ⑰ URETHANE PM - LINE 6" (YELLOW 10' DASH-30' SKIP) |
| ⑨ URETHANE PM - LINE 12" (SOLID WHITE) | |

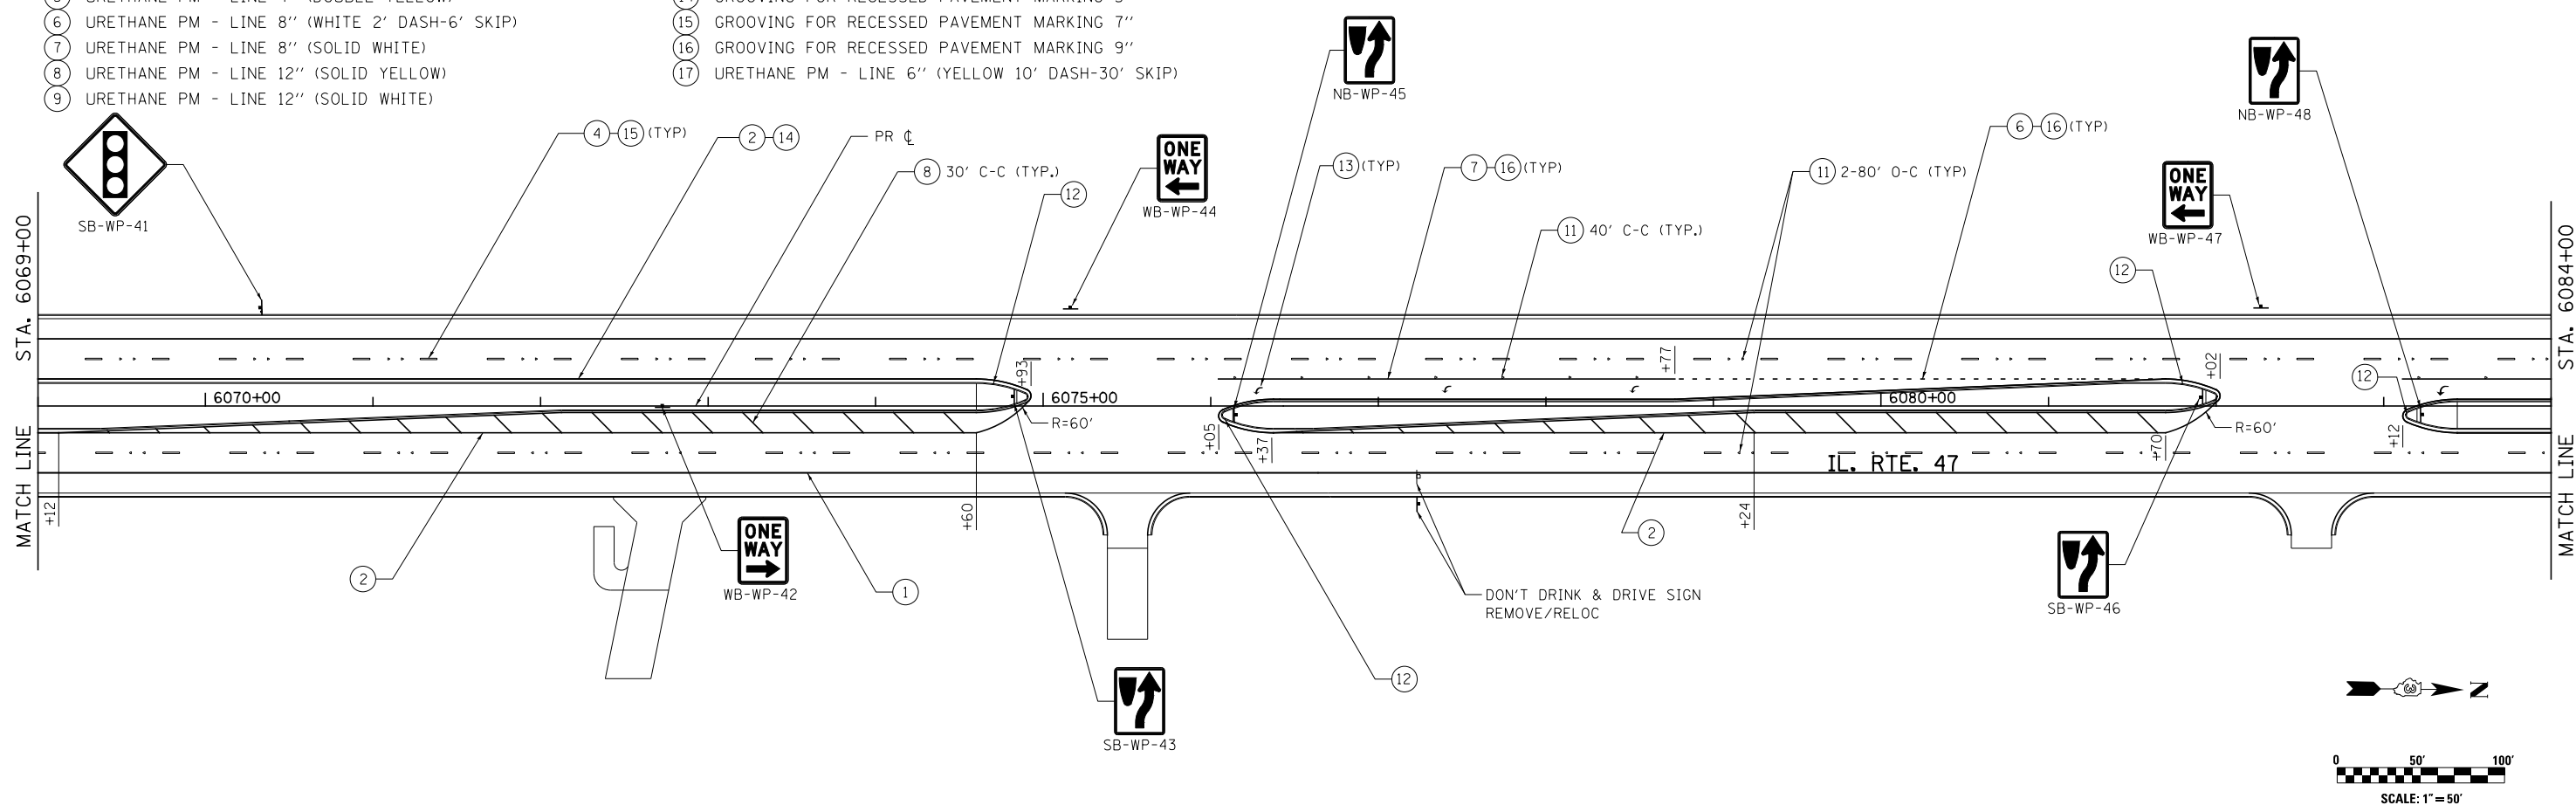

FILE NAME = V:\3195\66883 (South Section)\CADD Sheets\0366883-sht-pmk-02.dgn	USER NAME = bdecreane	DESIGNED - BS	REVISED -	STATE OF ILLINOIS DEPARTMENT OF TRANSPORTATION	IL. RTE. 47 PAVEMENT MARKING AND SIGNING PLANS			F.A.P. RTE. 326	SECTION (110)R, BR & BR-1	COUNTY GRUNDY	TOTAL SHEETS 644	SHEET NO. 260
SHT_DOUBLE PLAN	PLOT SCALE = 100.0000' / in.	CHECKED - ST	REVISED -		SCALE: 1"=50'	SHEET NO. 2 OF 13 SHEETS	STA. 6054+00 TO STA. 6084+00	CONTRACT NO. 66B83		ILLINOIS FED. AID PROJECT		
	PLOT DATE = 8/6/2013	DATE - 7/15/2013	REVISED -									