



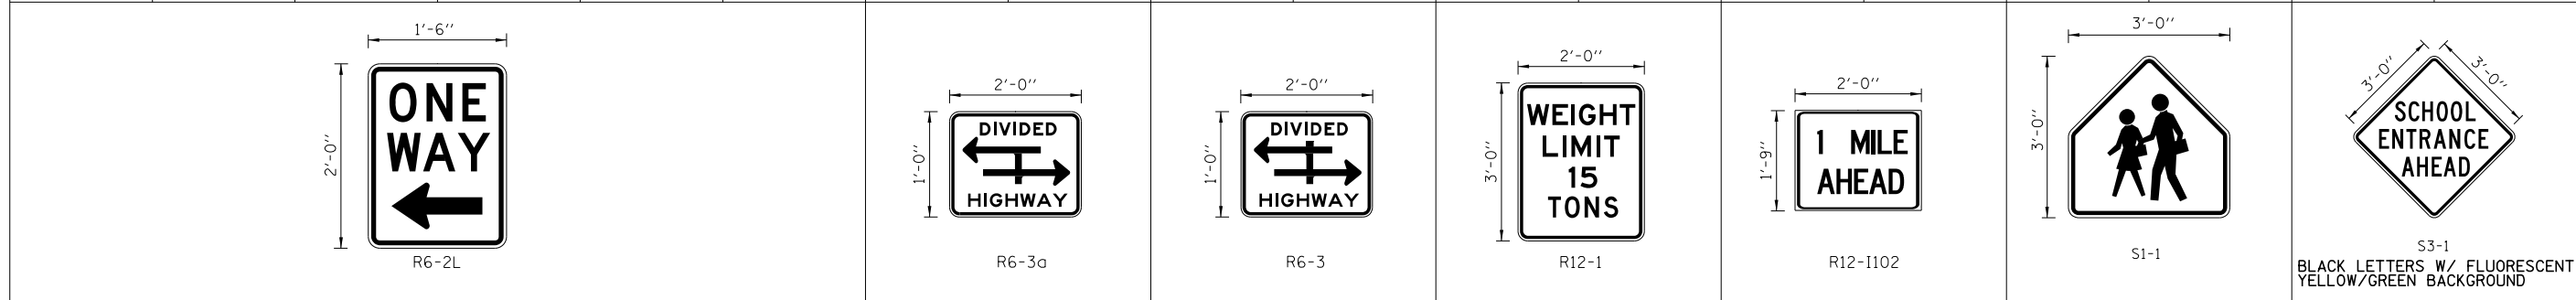

NAME	STATION	NAME	STATION	NAME	STATION	NAME	STATION	NAME	STATION	NAME	STATION	NAME	STATION	NAME	STATION	NAME	STATION
SB-WP-167	6273+00	EB-WP-171	102+25	EB-WP-05	6034+32	WB-WP-42	6072+72	EB-WP-69	6114+77	EB-WP-94	6171+47	EB-WP-121	6207+72	WB-WP-137	6244+70		
				WB-WP-09	6040+36	WB-WP-50	6086+55	EB-WP-74	6138+45	WB-WP-95	6173+97	WB-WP-125	6214+80	WB-WP-143	6252+61		
				EB-WP-10	6040+23	EB-WP-53	6088+29	EB-WP-75	6141+93	WB-WP-99	6176+80	WB-WP-129	6228+64	WB-WP-144	6253+94		
				WB-WP-22	6047+40	WB-WP-63	6103+50	EB-WP-76	6142+62	WB-WP-100	6178+90	EB-WP-130	6229+52	WB-WP-145	6255+28		
				EB-WP-26	6032+25	WB-WP-66	6111+08	WB-WP-80	6145+00	EB-WP-101	6184+11	WB-WP-131	6231+52	EB-WP-166	6270+00		
				EB-WP-32	6058+77	EB-WP-67	6111+32	EB-WP-89	6153+36	WB-WP-102	6187+33	WB-WP-135	6237+28				
				EB-WP-33	6059+34	WB-WP-68	6112+91	WB-WP-91	6157+30	WB-WP-108	6203+30	WB-WP-136	6240+60				

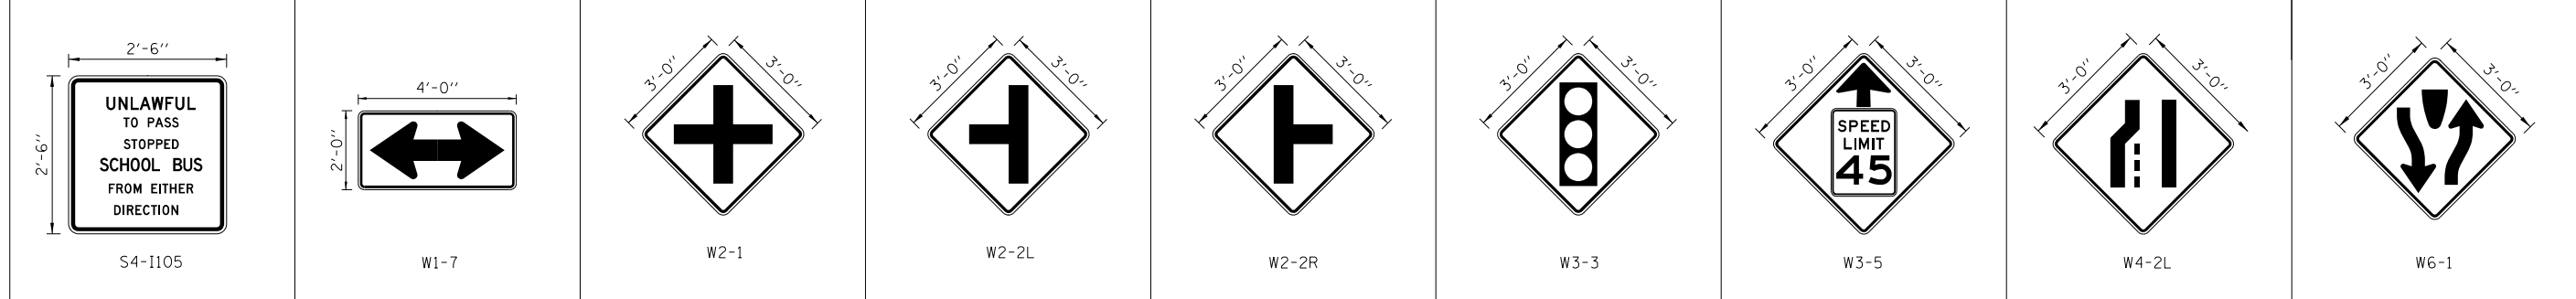

NAME	STATION	NAME	STATION	NAME	STATION	NAME	STATION	NAME	STATION	NAME	STATION	NAME	STATION	NAME	STATION	NAME	STATION
WB-WP-15	6045+15	EB-WP-72	6125+68	WB-WP-138	6249+48	EB-WP-60	208+34	EB-WP-112	408+34	WB-WP-172	206+85	EB-WP-178	510+83	NB-WP-04	6033+90	NB-WP-06	6036+48
EB-WP-20	6046+12	EB-WP-87	6152+11	WB-WP-149	6256+89	EB-WP-86	308+82	WB-WP-114	409+65	WB-WP-173	306+80			SB-WP-30	6055+30	SB-WP-24	6049+18
WB-WP-35	6061+05	WB-WP-97	6175+78	WB-WP-174	6151+09			EB-WP-153	508+17	WB-WP-175	407+40						
EB-WP-36	6062+12	WB-WP-110	6204+08	EB-WP-180	6036+07			WB-WP-155	509+70	EB-WP-176	411+34						
WB-WP-44	6075+17	EB-WP-117	6205+26	EB-WP-182	6258+12					EB-WP-177	510+83						
WB-WP-47	6082+27	WB-WP-127	6216+50	EB-WP-185	6099+00												
WB-WP-71	6124+65	EB-WP-133	6233+65														



NAME	STATION	NAME	STATION	NAME	STATION	NAME	STATION	NAME	STATION	NAME	STATION	NAME	STATION	NAME	STATION	NAME	STATION
NB-WP-29	6055+25	EB-WP-61	6098+54	NB-WP-103	6197+40	NB-WP-54	6090+62	SB-WP-64	6106+86	SB-WP-41	6070+34	SB-WP-31	6192+00	NB-WP-161	6259+00	SB-WP-169	22+98
				SB-WP-123	6212+64	NB-WP-78	6144+03	SB-WP-92	6159+12					NB-WP-162	6259+00		
				NB-WP-139	6249+05												
				SB-WP-164	6265+00												

• FLUORESCENT YELLOW/GREEN BACKGROUND