

REMOVE EXISTING TRAFFIC SIGNAL EQUIPMENT 1 EACH

THE FOLLOWING TRAFFIC SIGNAL EQUIPMENT SHALL BE REMOVED AND REMAIN THE PROPERTY OF THE CONTRACTOR, IF IT IS NOT BEING USED FOR TEMPORARY TRAFFIC SIGNAL INSTALLATION.

- 3 EACH MAST ARM ASSEMBLY AND POLE
- 1 EACH SIGNAL POST
- 11 EACH SIGNAL HEAD

ALL REMAINING REMOVAL ITEMS EXCEPT AS SPECIFIED BELOW SHALL BE REMOVED AND DELIVERED BY THE CONTRACTOR TO THE CITY OF MORRIS.

THE FOLLOWING ITEMS SHALL BE REMOVED AND DELIEVERED BY THE CONTRACTOR TO THE IDOT DISTRICT 3.


- 1 EACH CONTROLLER
- 1 EACH CONFLICT MONITOR
- ALL DETECTOR AMPLIFIERS

THE FOLLOWING ITEMS SHALL BE REMOVED AND DISPOSED OF BY THE CONTRACTOR OFF THE RIGHT-OF-WAY. THE SALVAGE VALUE OF THIS EQUIPMENT SHALL BE REFLECTED IN THE UNIT BID PRICE OF REMOVE EXISTING TRAFFIC SIGNAL EQUIPMENT.


- 1 EACH SERVICE INSTALLATION
- ALL WIRES

SCHEDULE OF REMOVAL ITEMS

ITEM	LOCATION	UNIT	QUANTITY
REMOVE EXISTING CONCRETE FOUNDATION	A, B, C, D, E	EACH	5
REMOVE EXISTING HANDHOLE	EH1, EH2, EH3, EH4, EH5, EH7, EH8, EH9	EACH	8
REMOVE EXISTING DOUBLE HANDHOLE	EH6	EACH	1

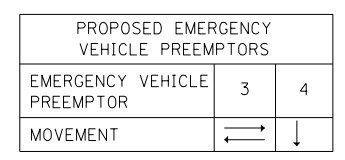

EMERGENCY VEHICLE PREEMPTION SEQUENCE

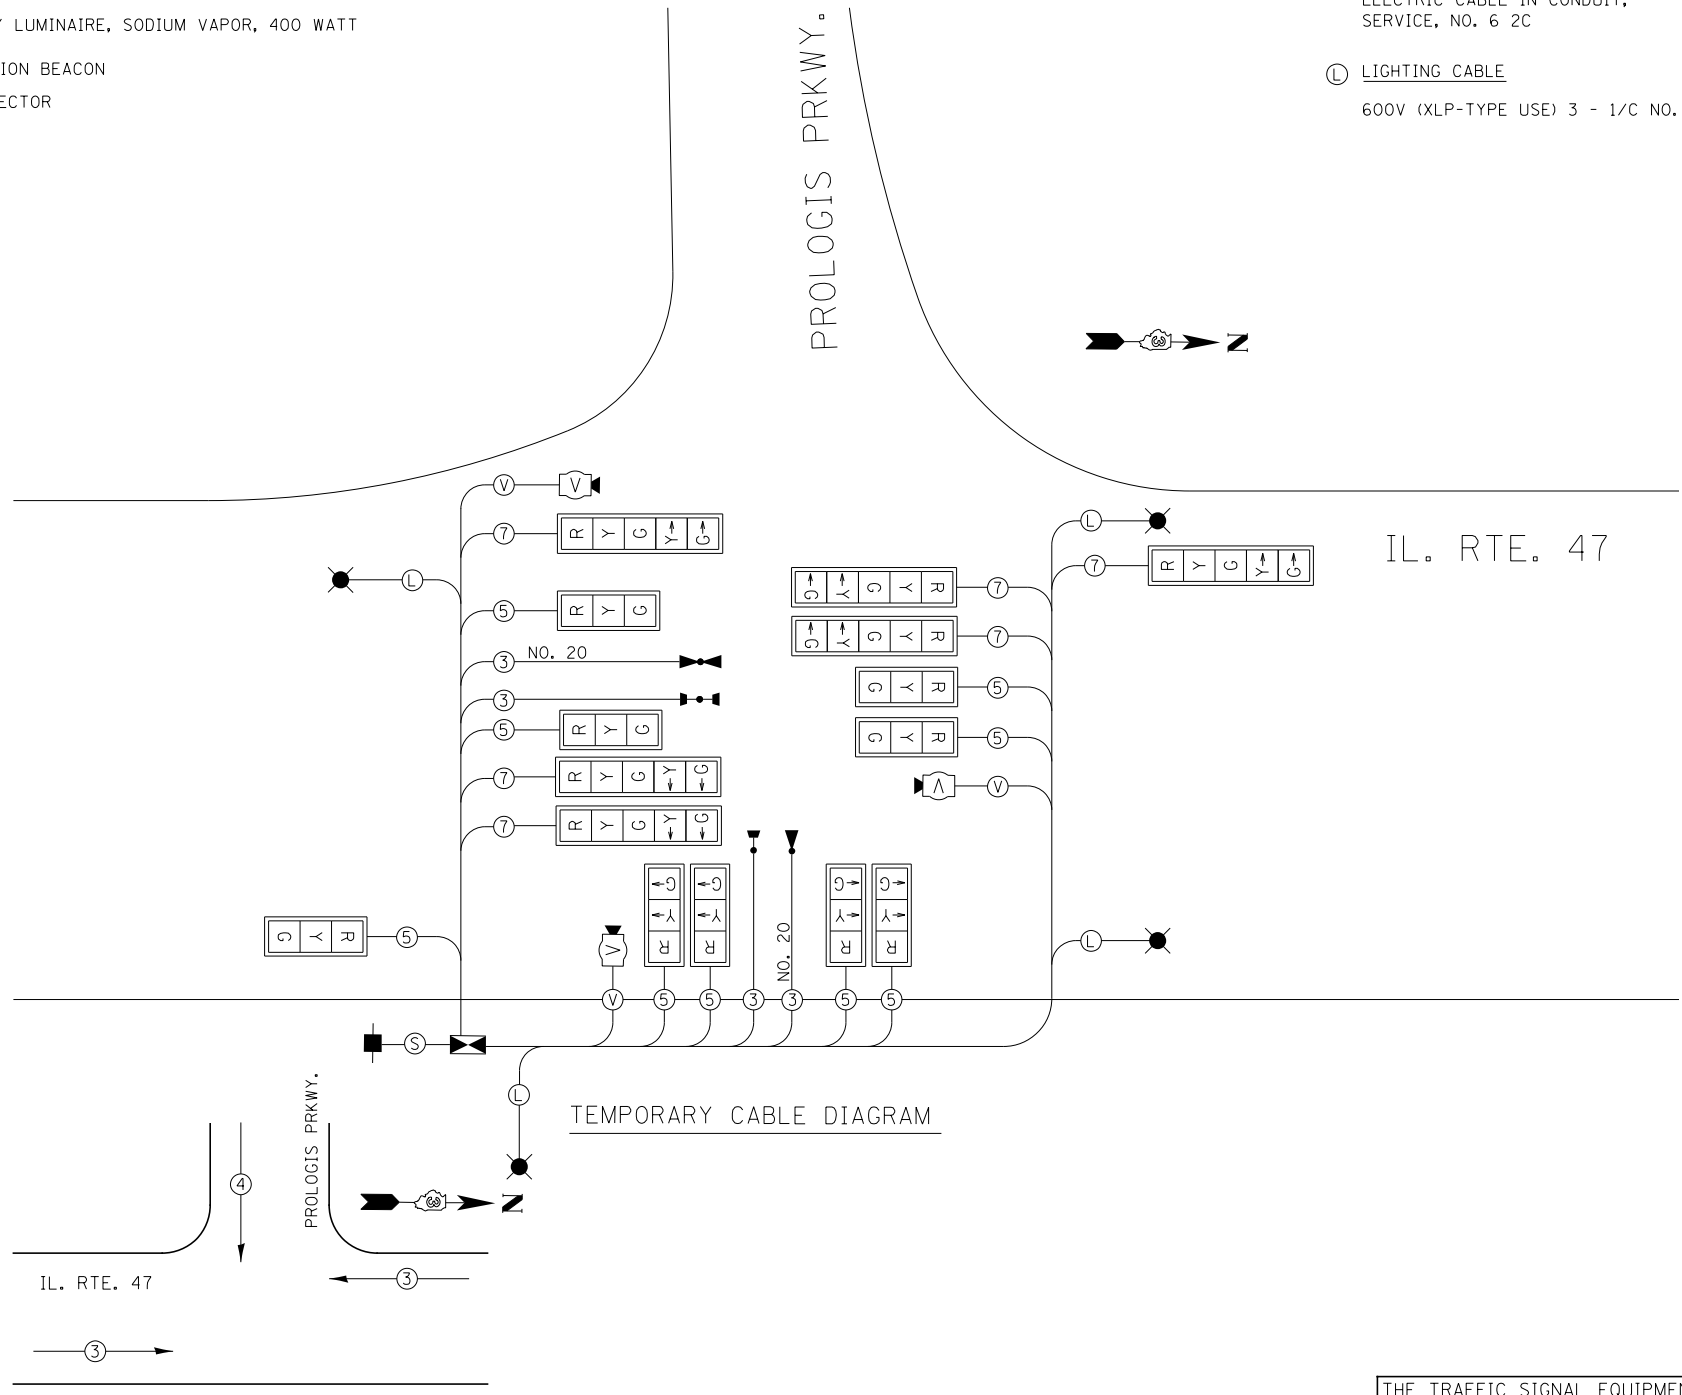

THE TRAFFIC SIGNAL EQUIPMENT FOR THIS CONTRACT SHALL BE EAGLE BRAND. THE CONTROLLERS FURNISHED SHALL BE THE MOST CURRENT EAGLE BRAND.