



 







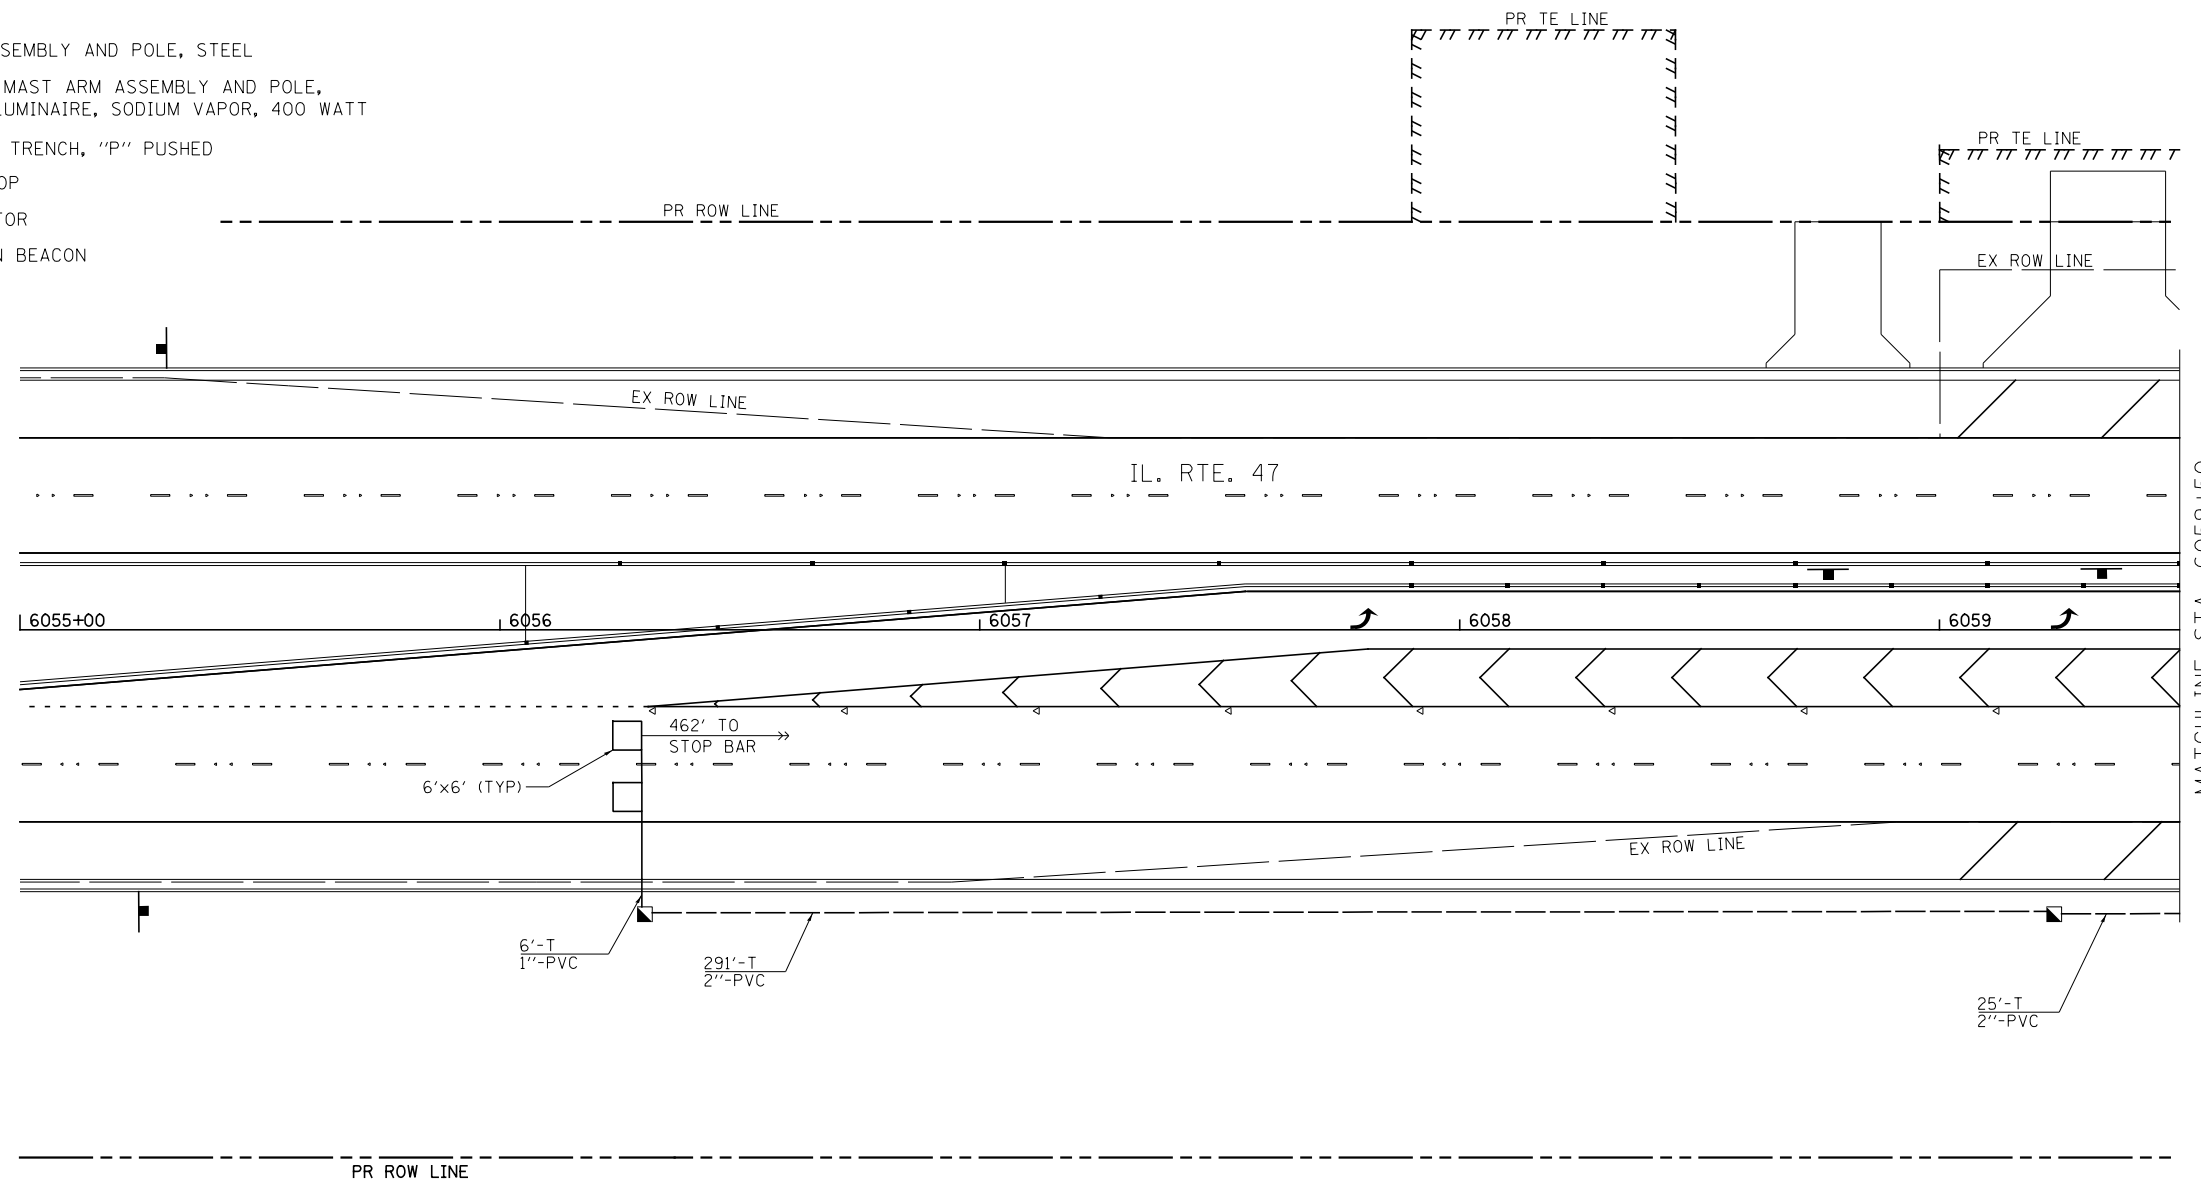
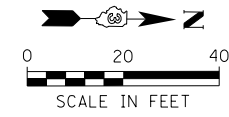



TRAFFIC SIGNAL LEGEND

-  CONTROLLER AND CABINET
-  DOUBLE HANDHOLE
-  HANDHOLE
-  SERVICE INSTALLATION
-  SIGNAL HEAD WITH BACKPLATE
-  SIGNAL POST
-  MAST ARM ASSEMBLY AND POLE, STEEL
-  COMBINATION MAST ARM ASSEMBLY AND POLE, STEEL WITH LUMINAIRE, SODIUM VAPOR, 400 WATT
-  CONDUIT: "T" TRENCH, "P" PUSHED
-  DETECTOR LOOP
-  LIGHT DETECTOR
-  CONFIRMATION BEACON



THE TRAFFIC SIGNAL EQUIPMENT FOR THIS CONTRACT SHALL BE EAGLE BRAND. THE CONTROLLERS FURNISHED SHALL BE THE MOST CURRENT EAGLE BRAND.



FILE NAME = V:\3195\66883 (South Section)\CADD Sheets\0366883-sht-ts-06.dgn	USER NAME = bdecreene	DESIGNED - AS	 LIN ENGINEERING, LTD. Consulting Engineers Springfield, Illinois	STATE OF ILLINOIS DEPARTMENT OF TRANSPORTATION	IL. RTE. 47 AT PROLOGIS PRKWY. PROPOSED TRAFFIC SIGNAL MODERNIZATION		F.A.P. RTE. 326	SECTION (110)R, BR & BR-1	COUNTY GRUNDY	TOTAL SHEETS 644	SHEET NO. 291	
SHT_PLAN	PLOT DATE = 8/6/2013	DRAWN - AS			CHECKED - ST	DATE - 7/15/2013	SCALE: 1"=20'	SHEET NO. 14 OF 20 SHEETS	STA. 6055+00 TO STA. 6059+50	CONTRACT NO. 66B83		
ILLINOIS FED. AID PROJECT												