



- ⊔ PROPOSED PLUG
- ⊔ PROPOSED WATER VALVE
- ⊔ PROPOSED FIRE HYDRANT
- ⊔ CASING NEAR DRAINAGE STRUCTURE
- ⊔ CROSSING UNDERNEATH STORM SEWER PIPE

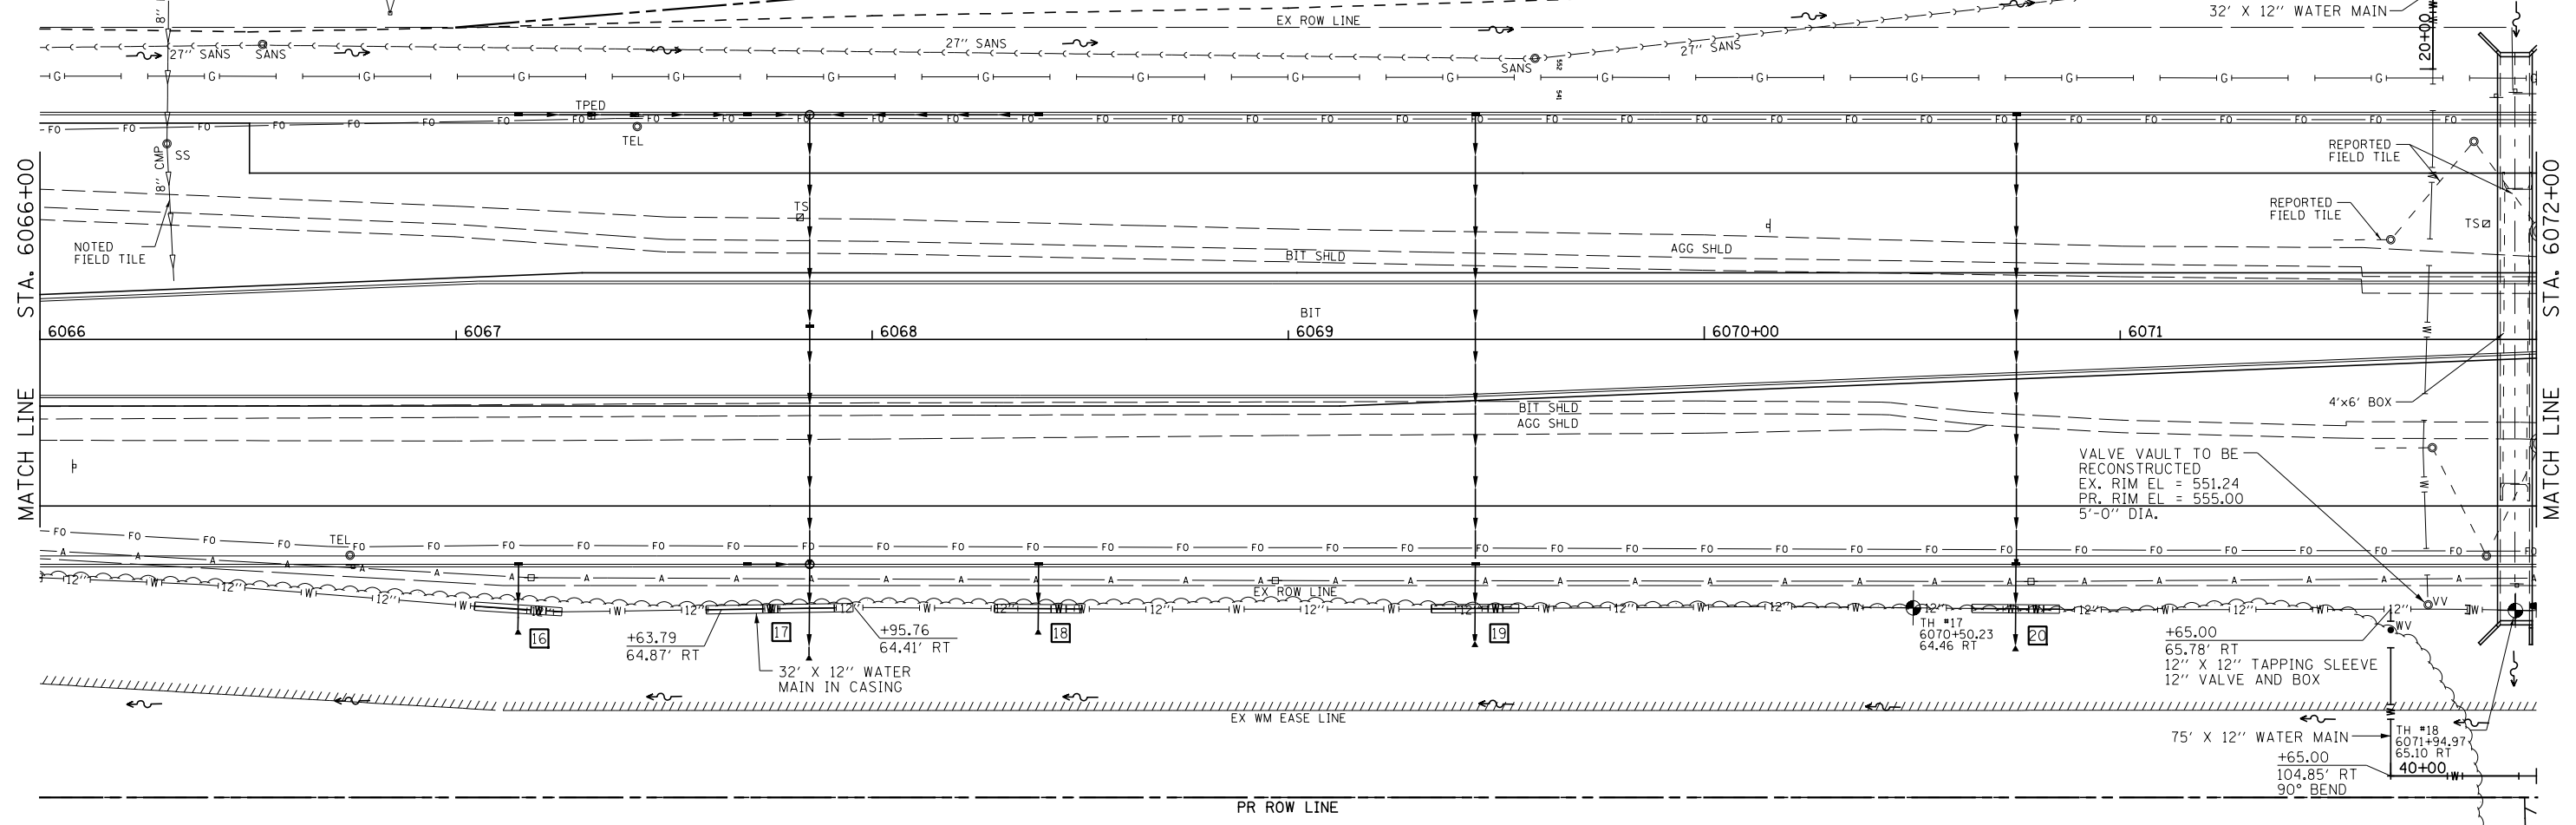

PLAN	SURVEYED	DATE
	PLOTTED	
	NOTE BOOK	
	ALIGNED	
	CHECKED	
	FILE NAME	
	NO.	

PROFILE	SURVEYED	DATE
	PLOTTED	
	GRADES	
	CHECKED	
	STRUCTURE	
	NOTATIONS	
	CHKD	
	NO.	

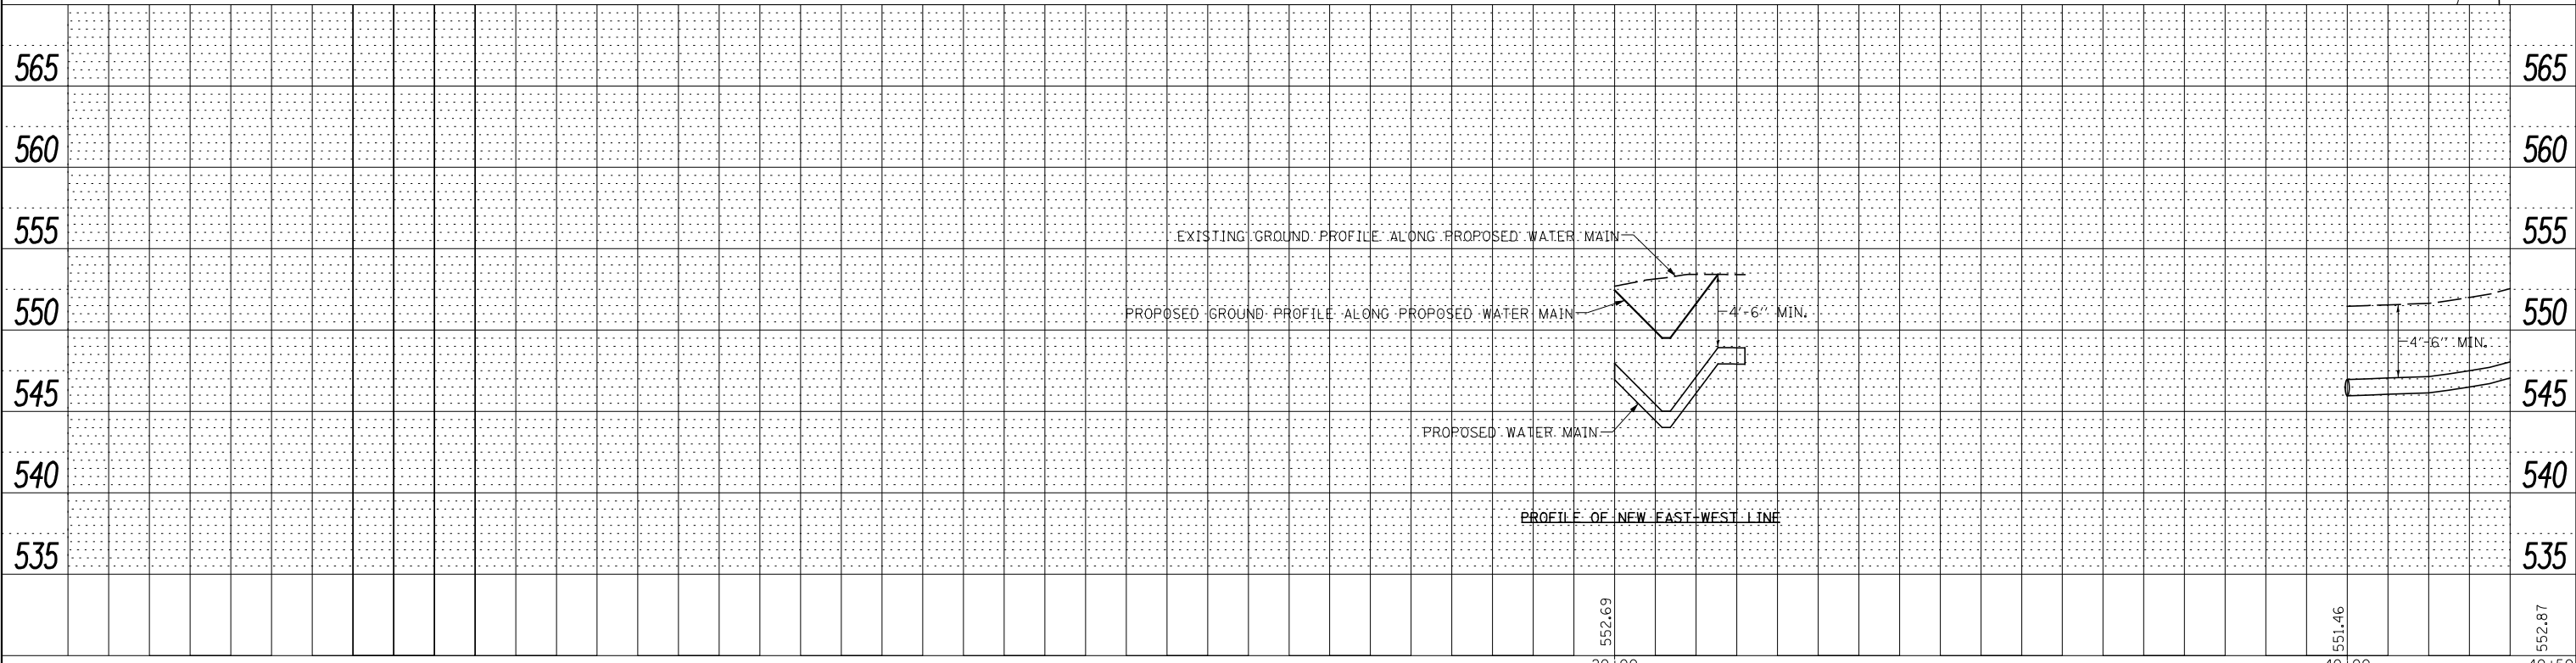

FILE NAME = D366883-SHT-WATER-6066-6072.DGN	USER NAME = ...	DESIGNED - PM	REVISED -	<b>STATE OF ILLINOIS DEPARTMENT OF TRANSPORTATION</b>	<b>IL. RTE. 47 WATER MAIN PLAN &amp; PROFILE</b>	F.A.P. RTE. 326	SECTION (110)R, BR & BR-1	COUNTY GRUNDY	TOTAL SHEETS 644	SHEET NO. 435		
PLOT SCALE = 1"=20'	CHECKED - JKC	REVISIED -	SCALE: H=20 V=5			SHEET 14 OF 27 SHEETS	STA. 6066+00 TO STA. 6072+00	CONTRACT NO. 66B83		ILLINOIS FED. AID PROJECT		
PLOT DATE = 12/12	DATE - 12/12	REVISIED -										