


NOTE: PROPOSED ROW LINE AND PROPOSED PE LINE NOT SHOWN FOR CLARITY.

- CASING NEAR DRAINAGE STRUCTURE
- CROSSING UNDERNEATH STORM SEWER PIPE
- PROPOSED PLUG
- PROPOSED WATER VALVE
- PROPOSED FIRE HYDRANT

PLAN	SURVEYED	BY	DATE
	PLOTTED		
	GRADES CHECKED		
	STRUCTURE NOTATIONS CHECKED		
	NOTE BOOK NO.		
	CADD FILE NAME		

PROFILE	SURVEYED	BY	DATE
	PLOTTED		
	GRADES CHECKED		
	STRUCTURE NOTATIONS CHECKED		
	NOTE BOOK NO.		
	CADD FILE NAME		

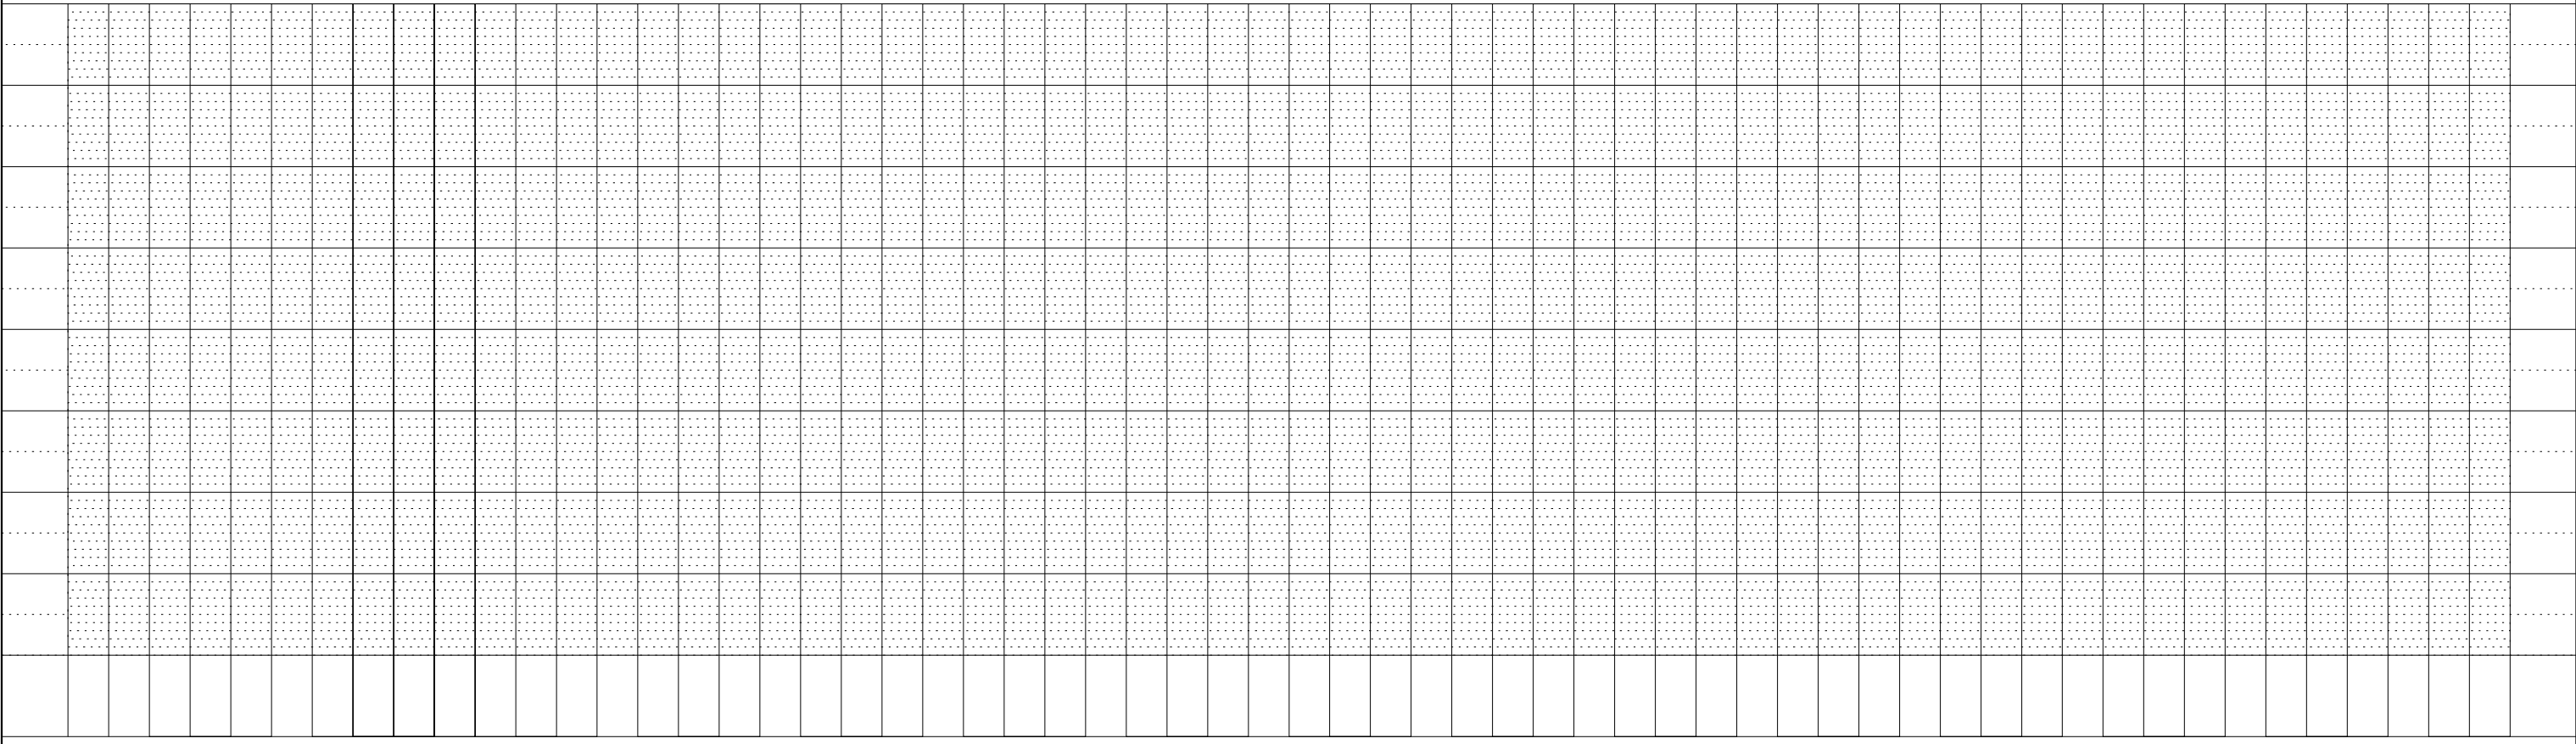

FILE NAME = D366883-SHT-WATER-6102-6117.DGN	USER NAME = ...	DESIGNED - PM	REVISED -	<b>STATE OF ILLINOIS DEPARTMENT OF TRANSPORTATION</b>	<b>IL. RTE. 47 WATER MAIN PLAN &amp; PROFILE</b>	F.A.P. RTE.	SECTION	COUNTY	TOTAL SHEETS	SHEET NO.	
PLOT SCALE = 1"=50'	CHECKED - JKC	DATE - 12/12	REVISED -			326	(110)R, BR & BR-1	GRUNDY	644	438	
PLOT DATE = 12/12	DATE - 12/12	REVISED -	REVISED -			SCALE: H=50 V=5		SHEET 17 OF 27 SHEETS		STA. 6102+00 TO STA. 6117+00	
						CONTRACT NO. 66883					
ILLINOIS FED. AID PROJECT											